


D

C

B

A


ELEVATION IN NAVD88

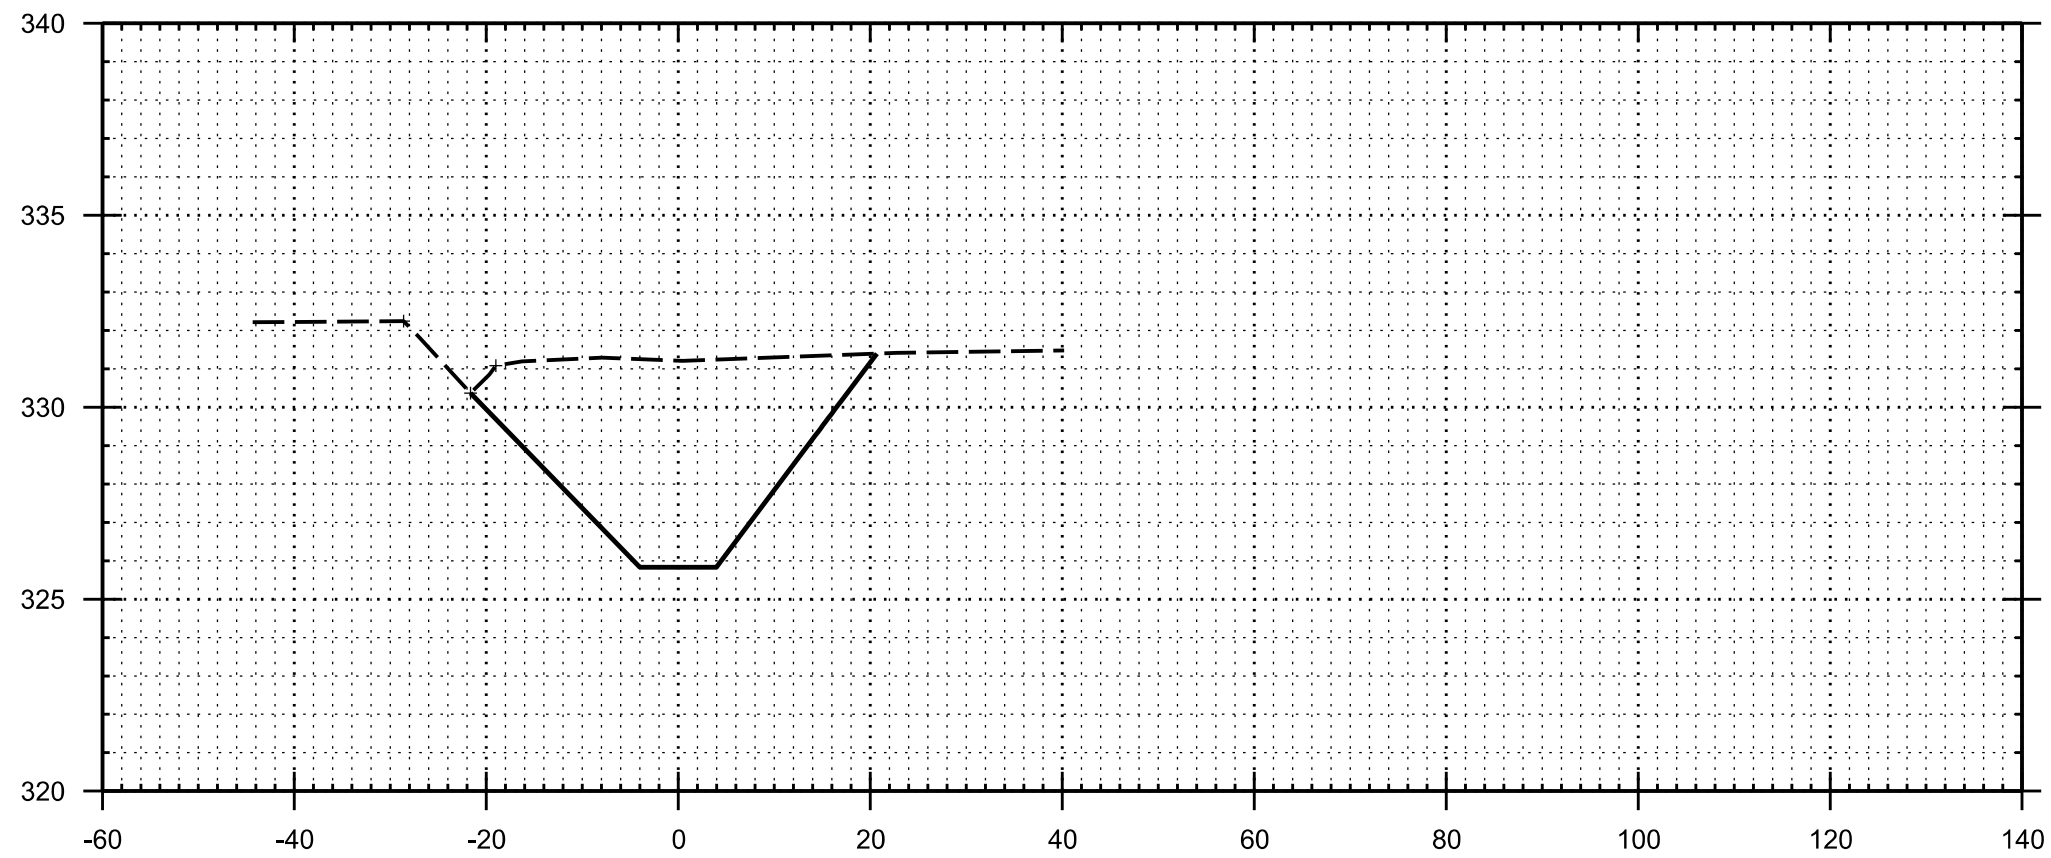

36+50

ELEVATION IN NAVD88


ELEVATION IN NAVD88

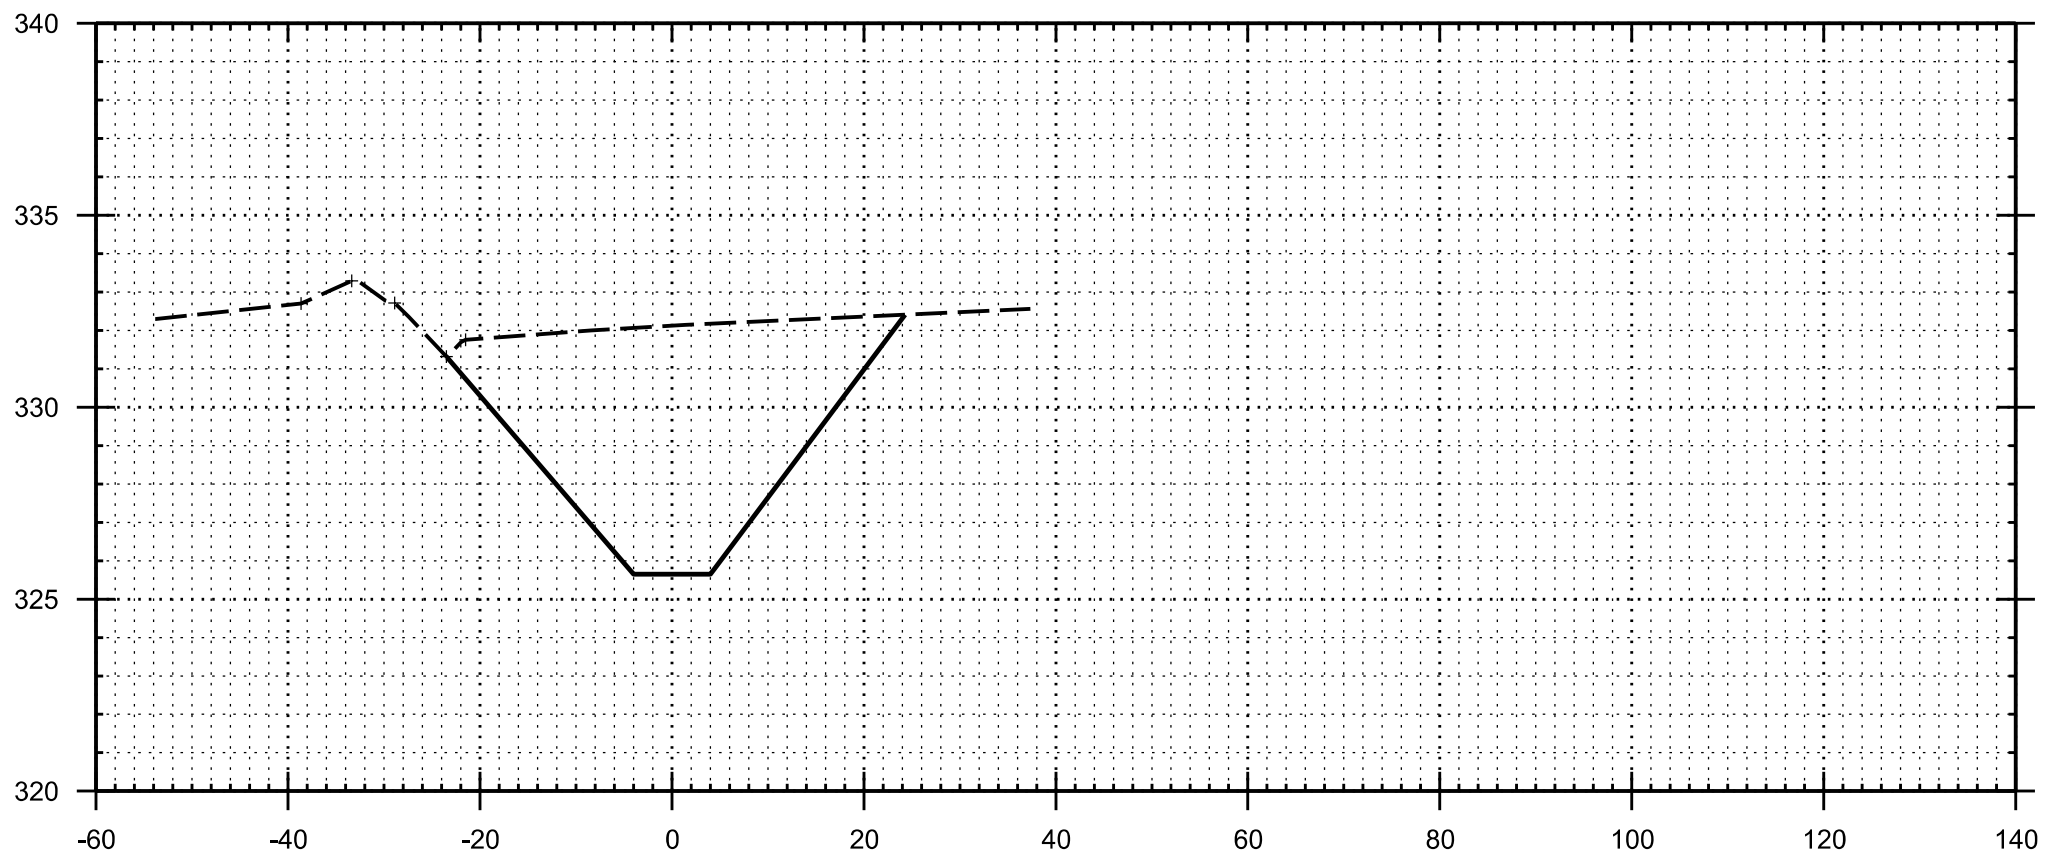

42+50

ELEVATION IN NAVD88


ELEVATION IN NAVD88

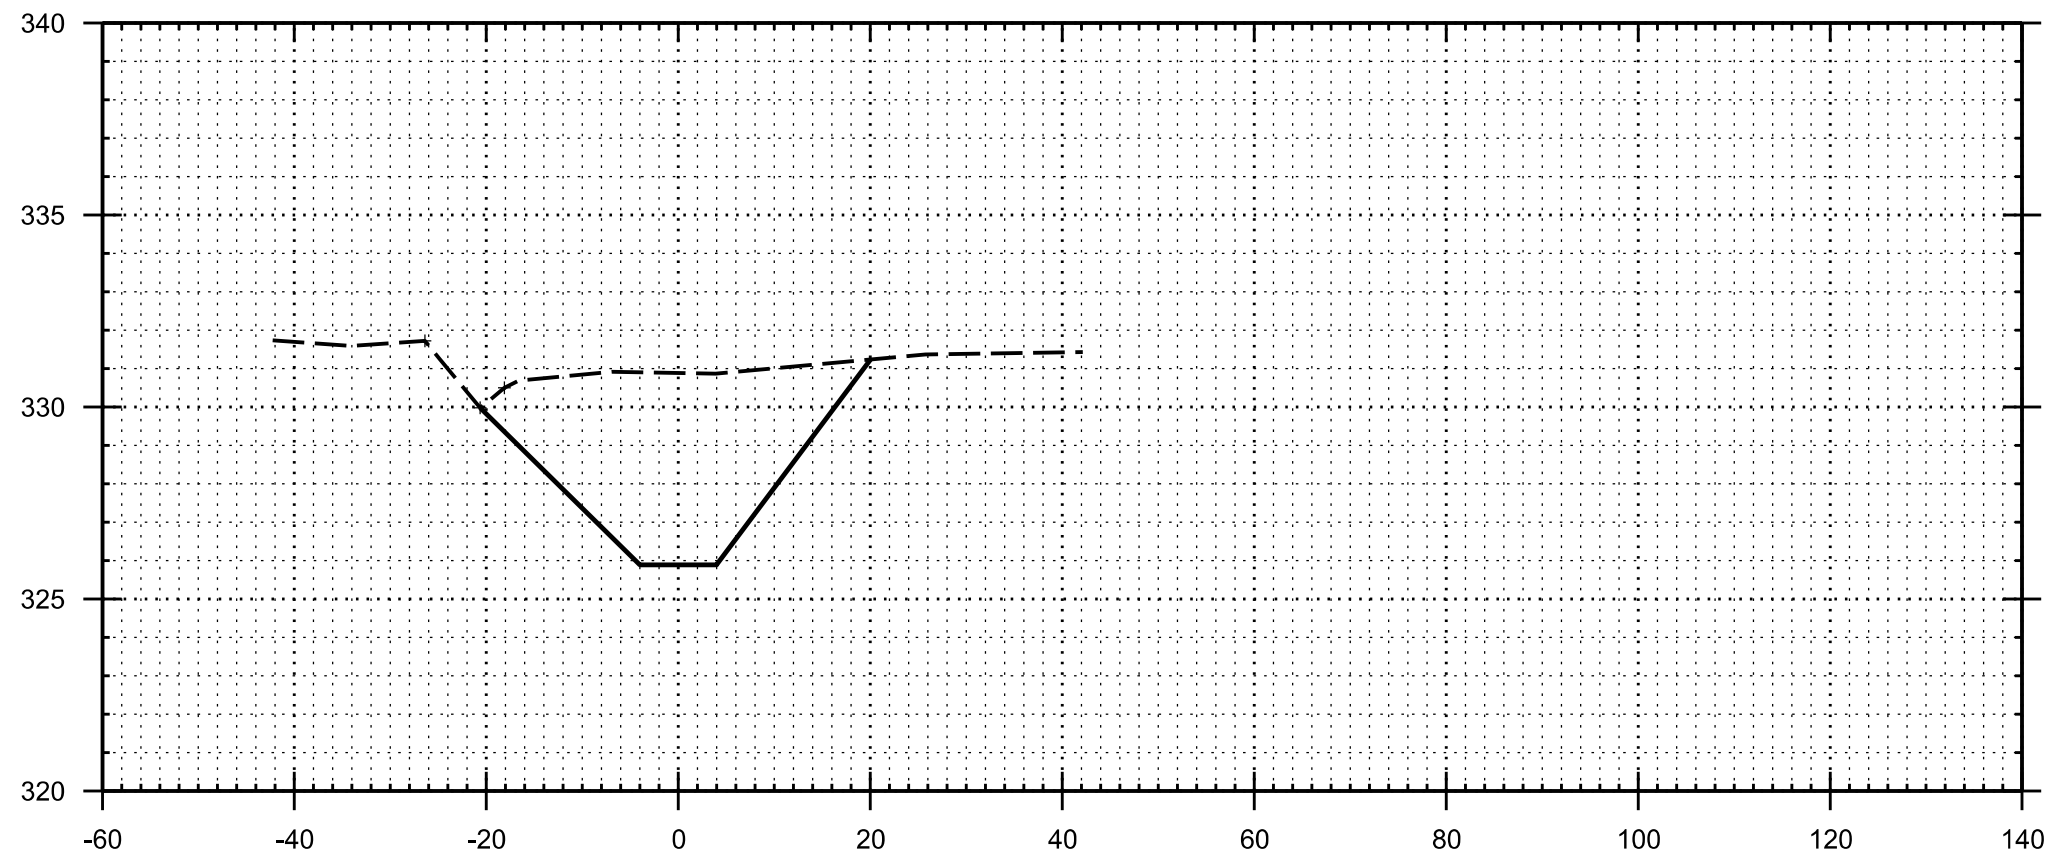

34+50

ELEVATION IN NAVD88


ELEVATION IN NAVD88

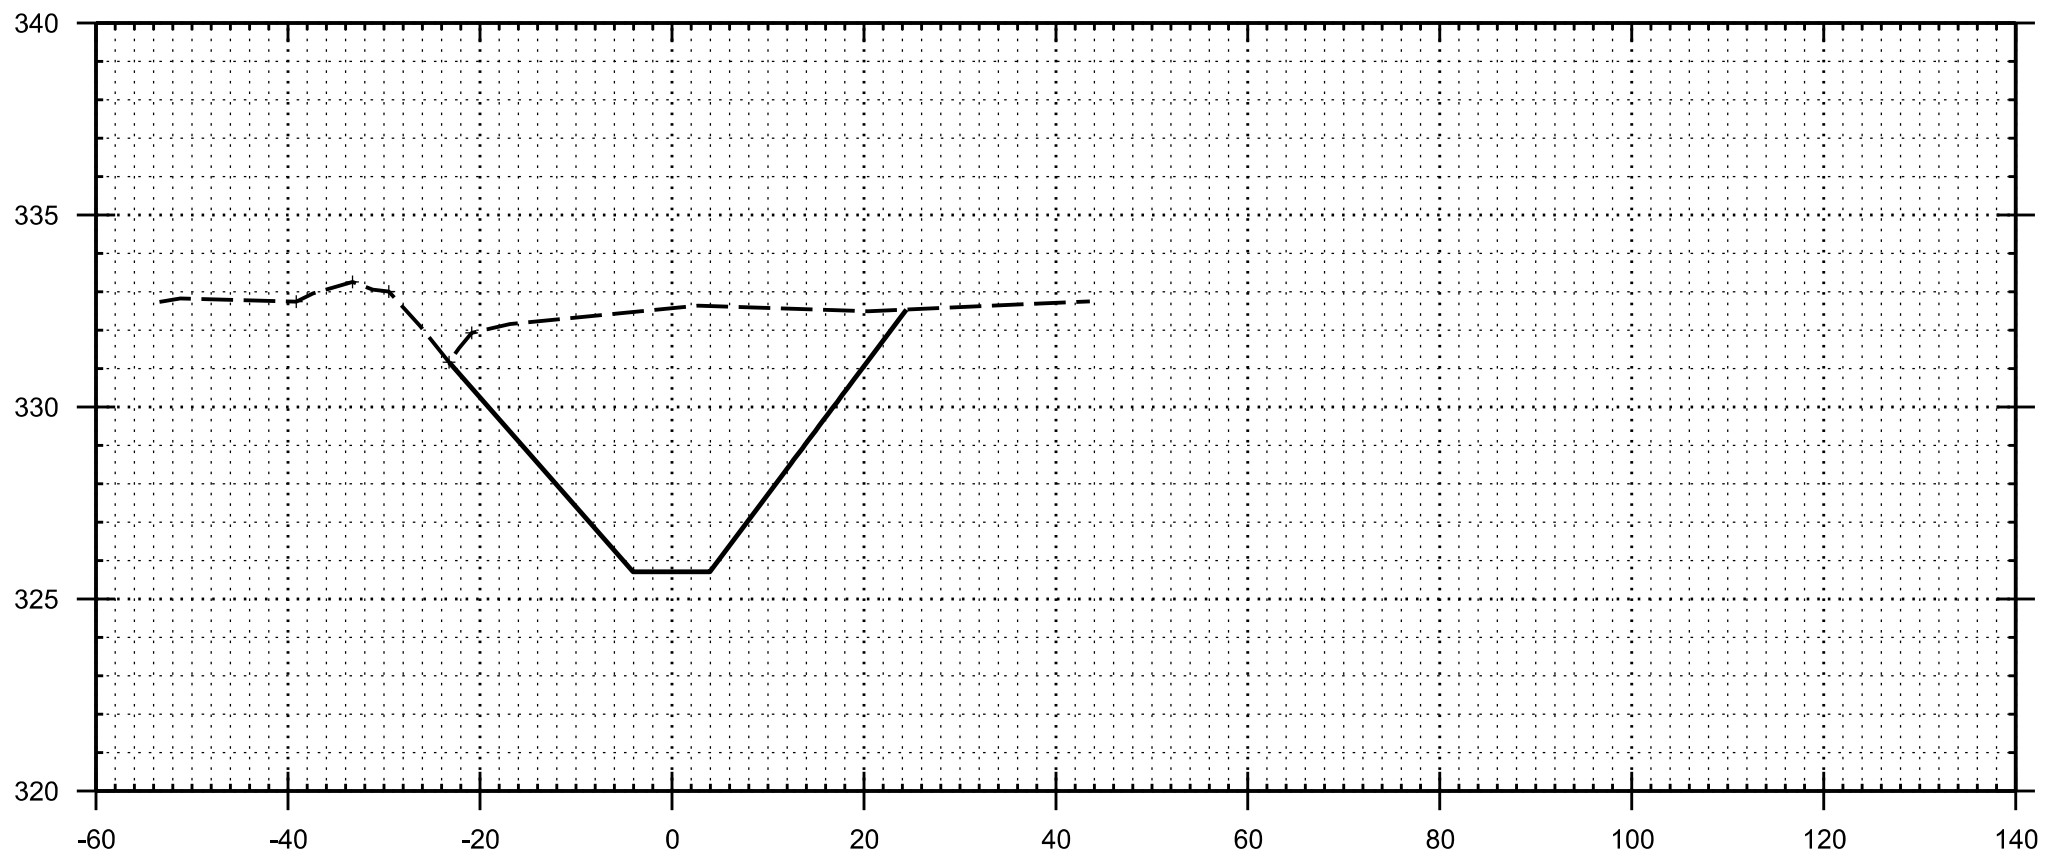

40+50

ELEVATION IN NAVD88


ELEVATION IN NAVD88

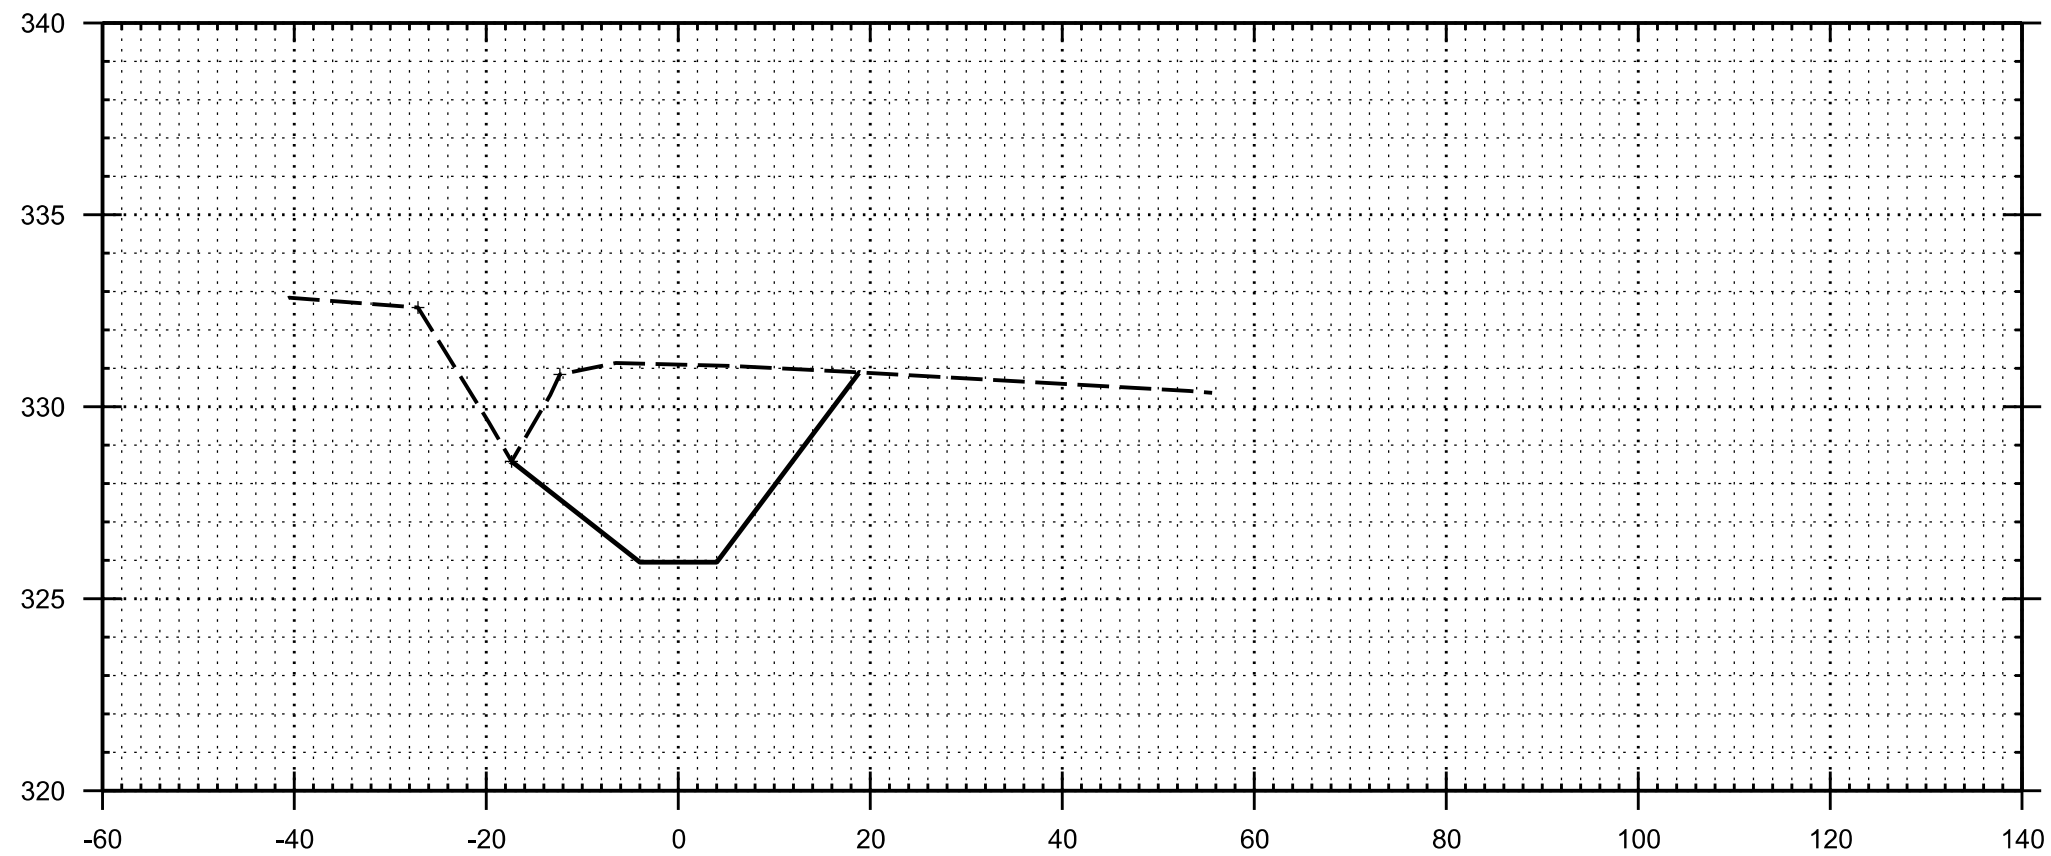

32+50

ELEVATION IN NAVD88

ELEVATION IN NAVD88

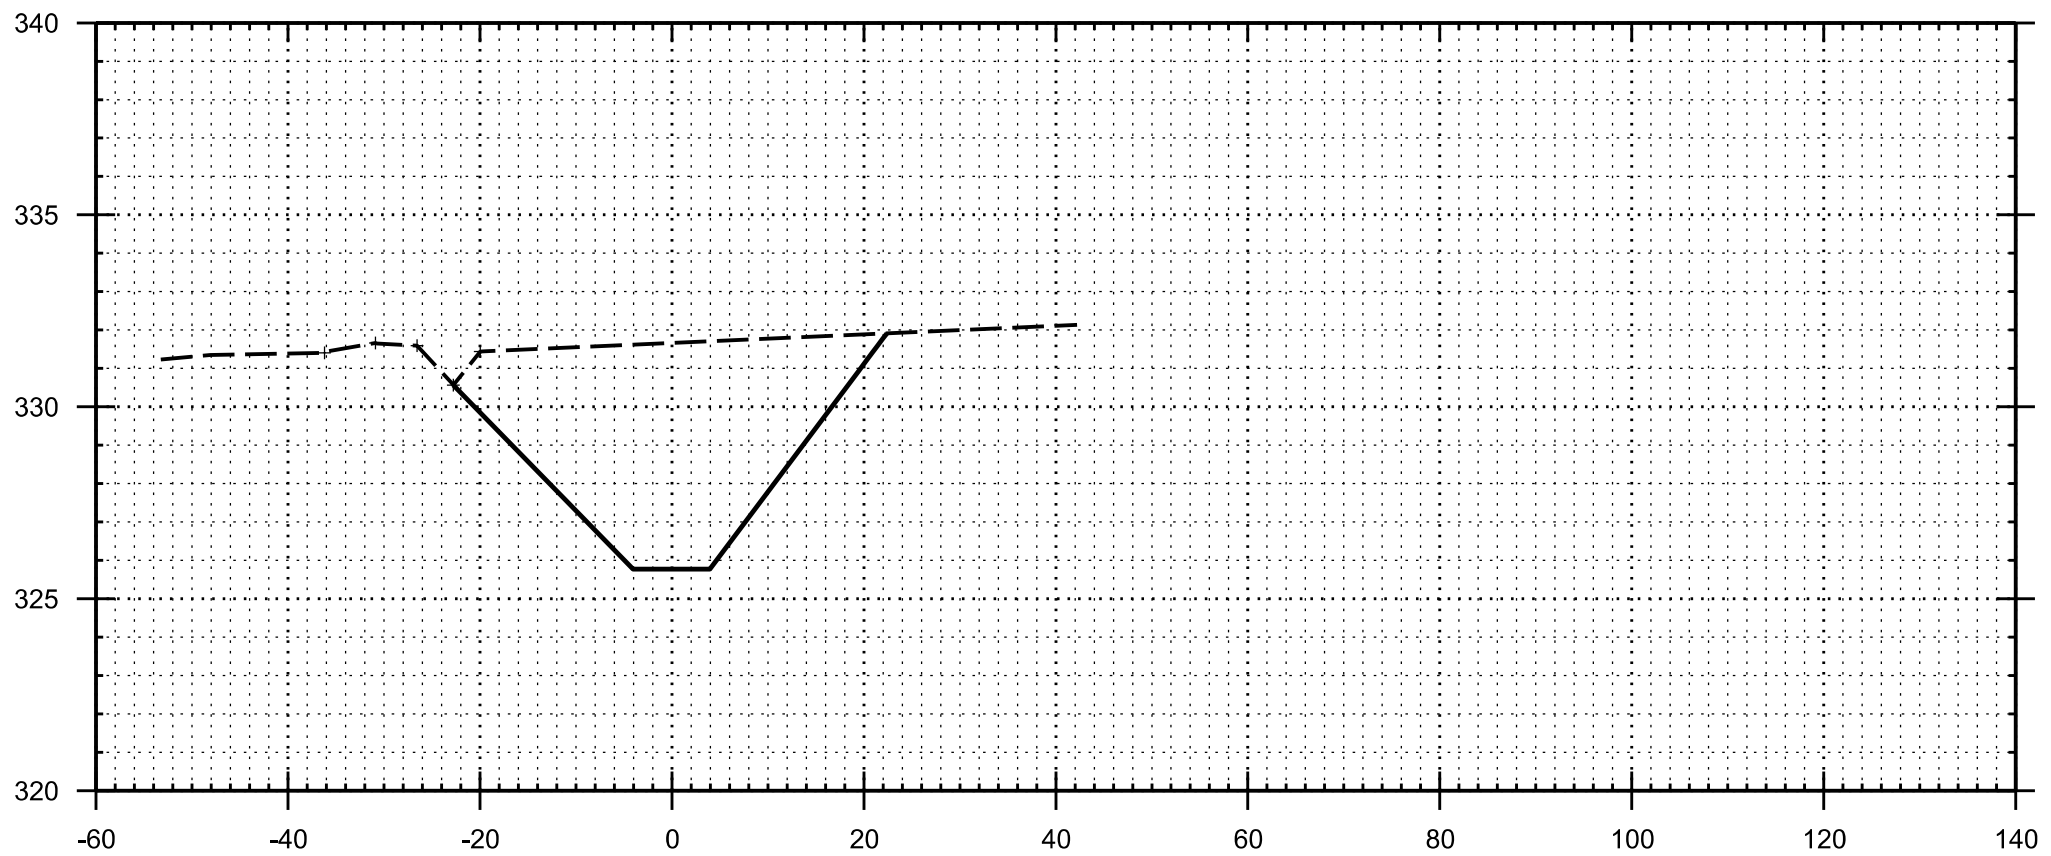

38+50

ELEVATION IN NAVD88



US Army Corps
of Engineers®
Memphis District

MARK	DESCRIPTION	DATE	APPR.	MARK	DESCRIPTION	DATE	APPR.

U.S. ARMY CORPS OF ENGINEERS MEMPHIS DISTRICT MEMPHIS, TENNESSEE	DESIGNED BY: R. Adams	DATE: 2/10/2018	APPROVED BY: M. Williams	CONTRACT NO.: W912CJ-18-P-XXX
	DRAWN BY: M. Williams	DATE: 2/10/2018	APPROVED BY: M. Williams	CONTRACT NO.: W912CJ-18-P-XXX
	SUBMITTED BY: Cory H. Williams, P.E.	DATE: 2/10/2018	APPROVED BY: M. Williams	CONTRACT NO.: W912CJ-18-P-XXX
	PLOT SCALE: 1"=20' H/S V	DATE: 2/10/2018	APPROVED BY: M. Williams	CONTRACT NO.: W912CJ-18-P-XXX
FILE NAME: Mile_5_Sections.dgn		FILE NAME: Mile_5_Sections.dgn	FILE NAME: Mile_5_Sections.dgn	

MISCELLANEOUS RELIEF WELLS -
ILLINOIS AND MISSOURI
ARMY CORPS OF ENGINEERS - MEMPHIS DISTRICT
SCOTT COUNTY, MISSISSIPPI COUNTY, MISSOURI
ALEXANDER COUNTY, ILLINOIS
STA. 36+00 TO STA. 41+00
DITCH "A" CROSS SECTIONS

Sheet
ID
C-116

auto_time


D

C

B

A


ELEVATION IN NAVD88

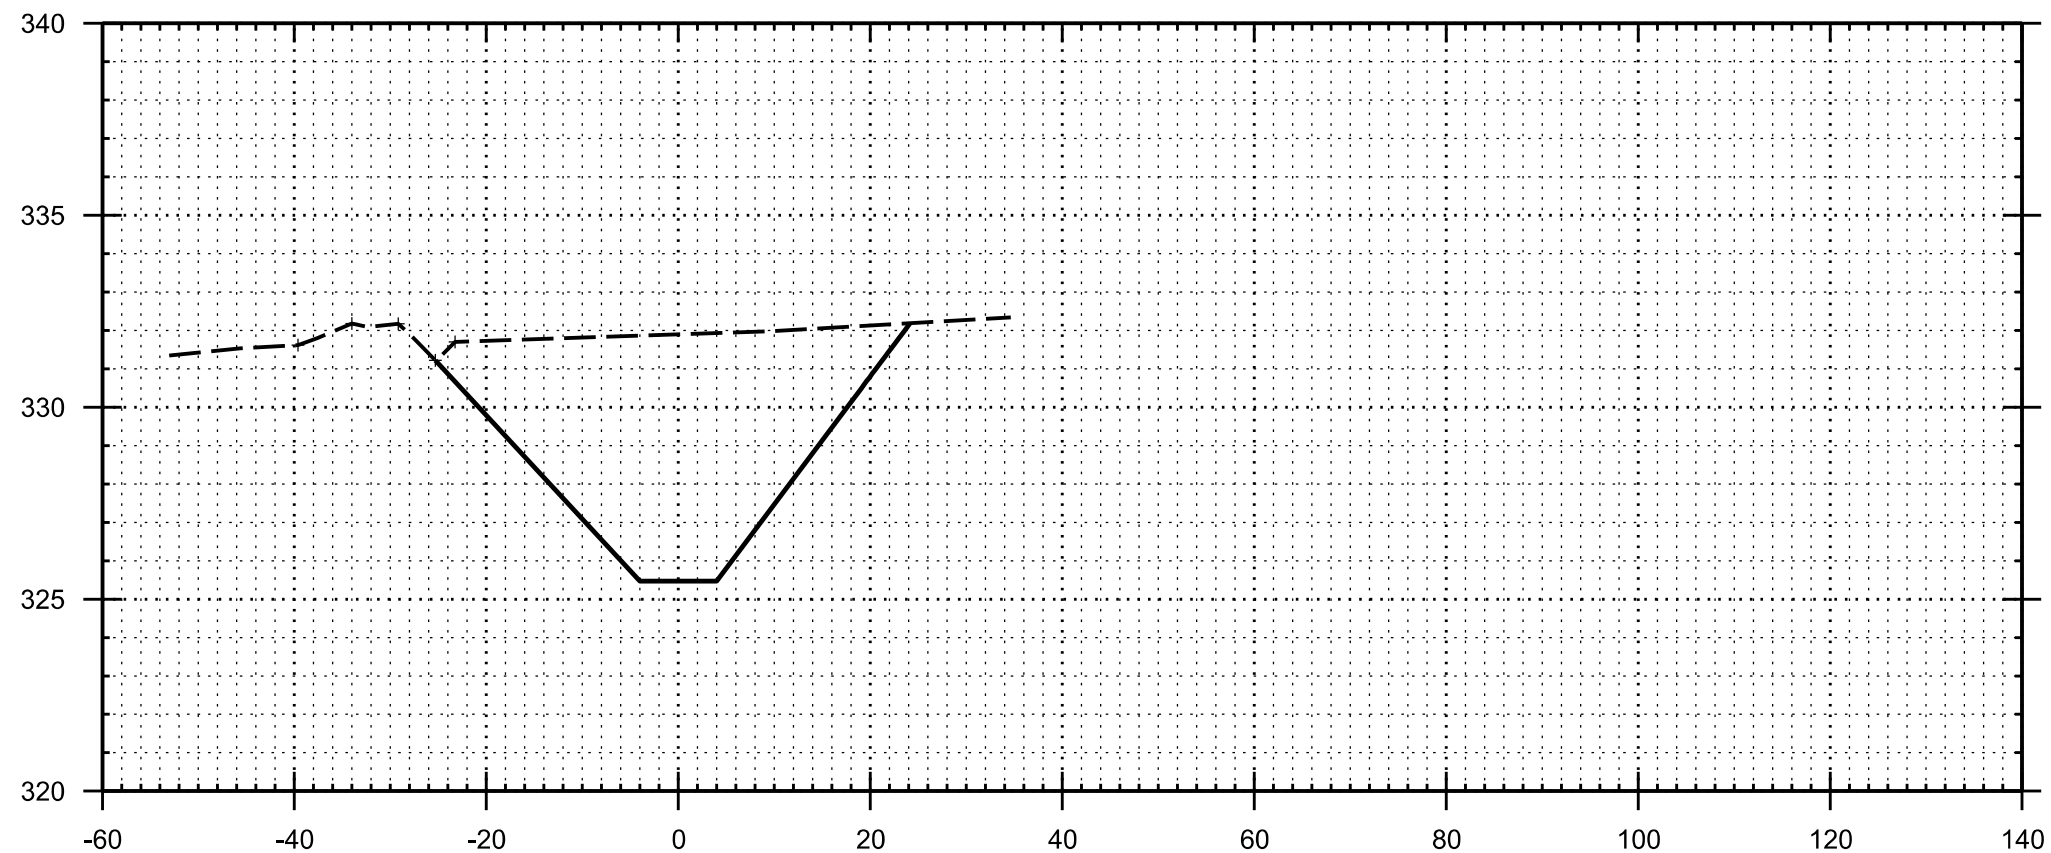

48+50

ELEVATION IN NAVD88


ELEVATION IN NAVD88

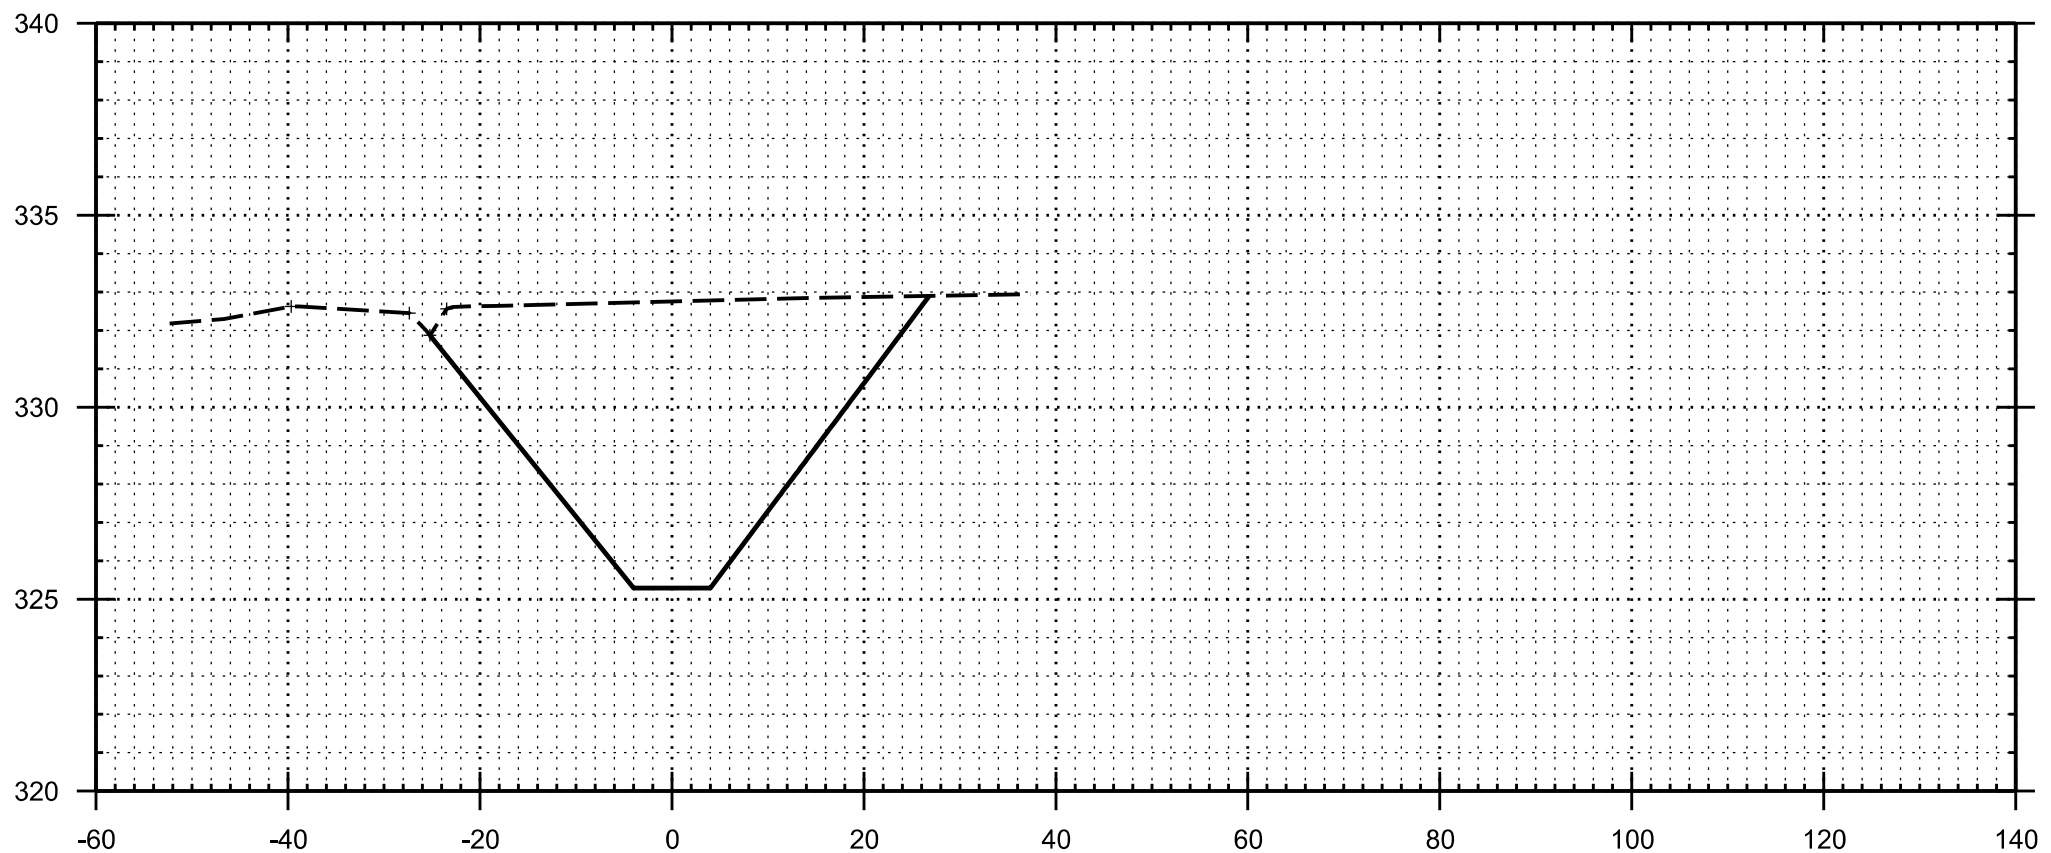

54+50

ELEVATION IN NAVD88


ELEVATION IN NAVD88

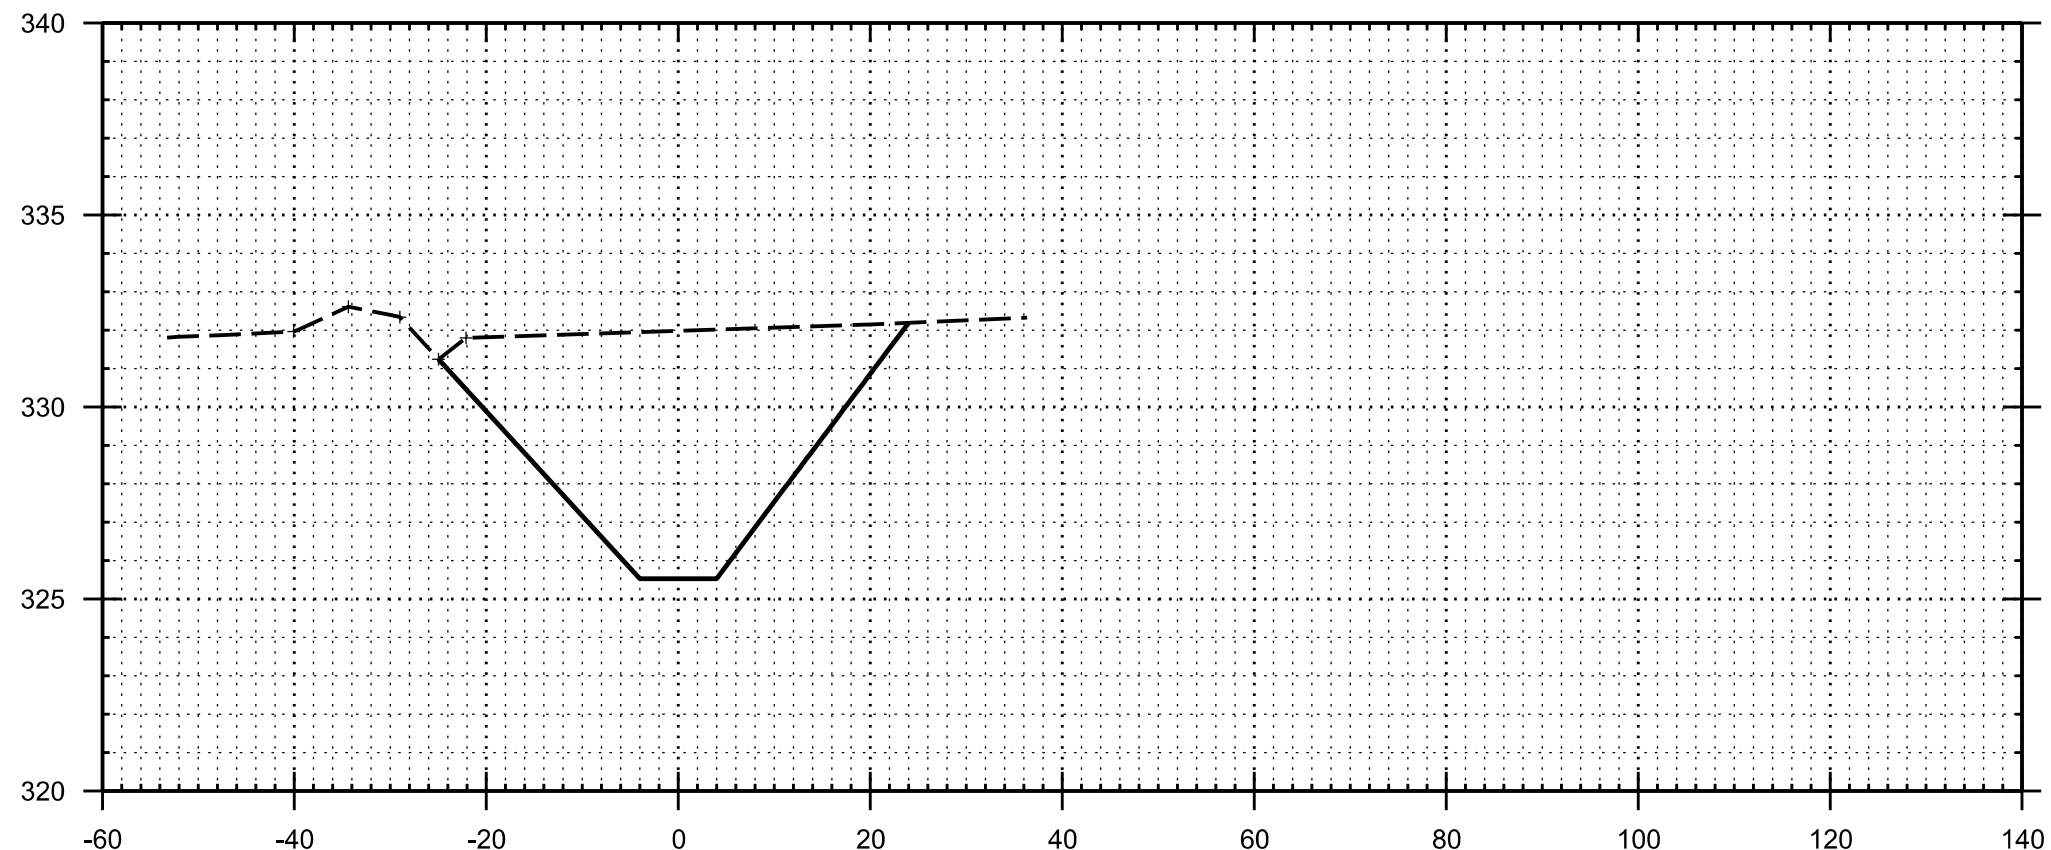

46+50

ELEVATION IN NAVD88


ELEVATION IN NAVD88

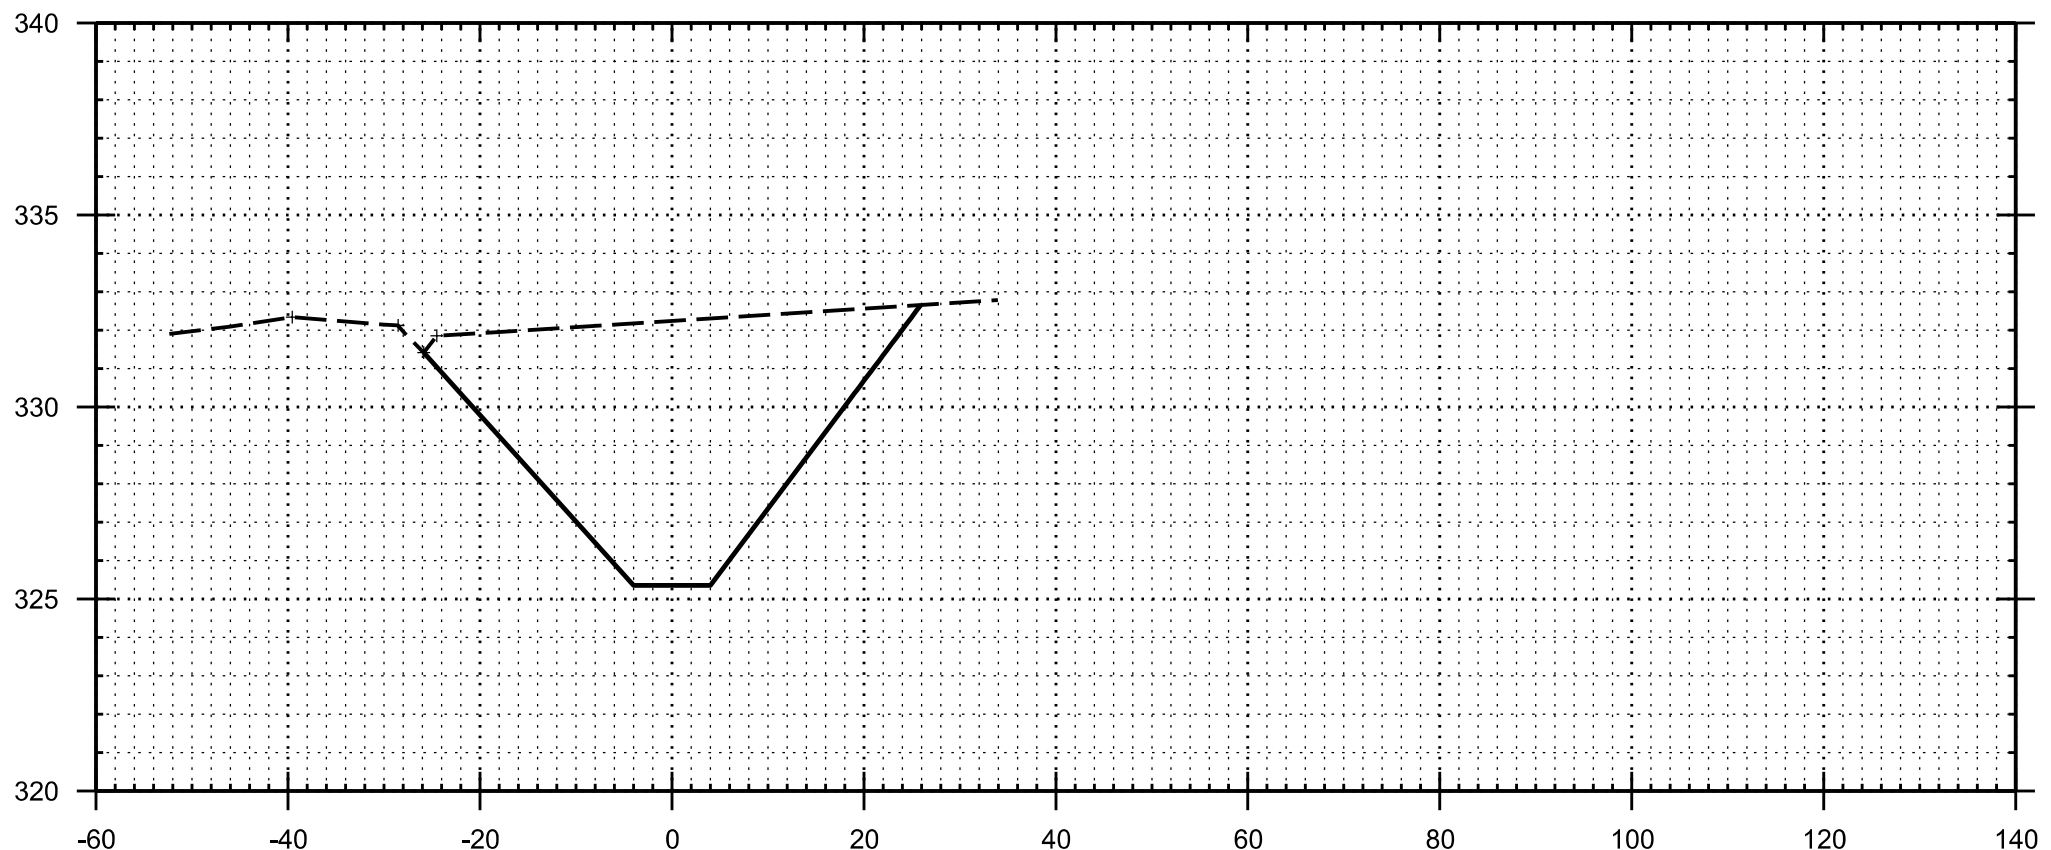

52+50

ELEVATION IN NAVD88


ELEVATION IN NAVD88

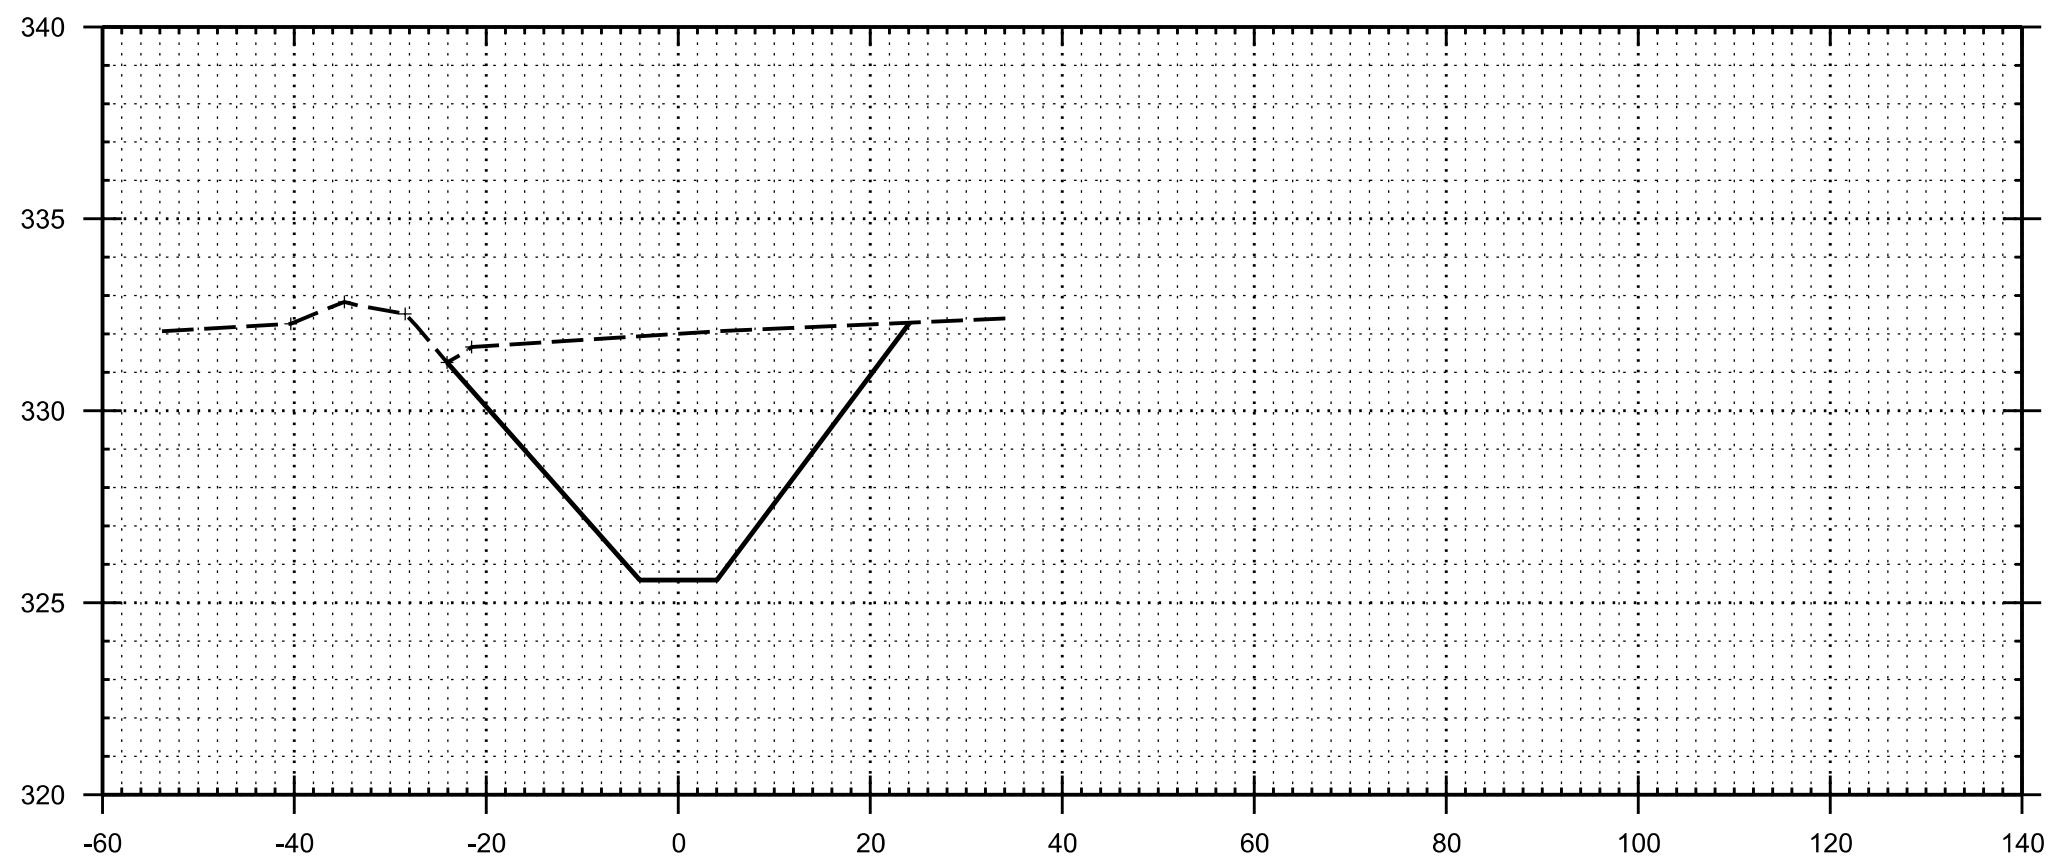

44+50

ELEVATION IN NAVD88

ELEVATION IN NAVD88

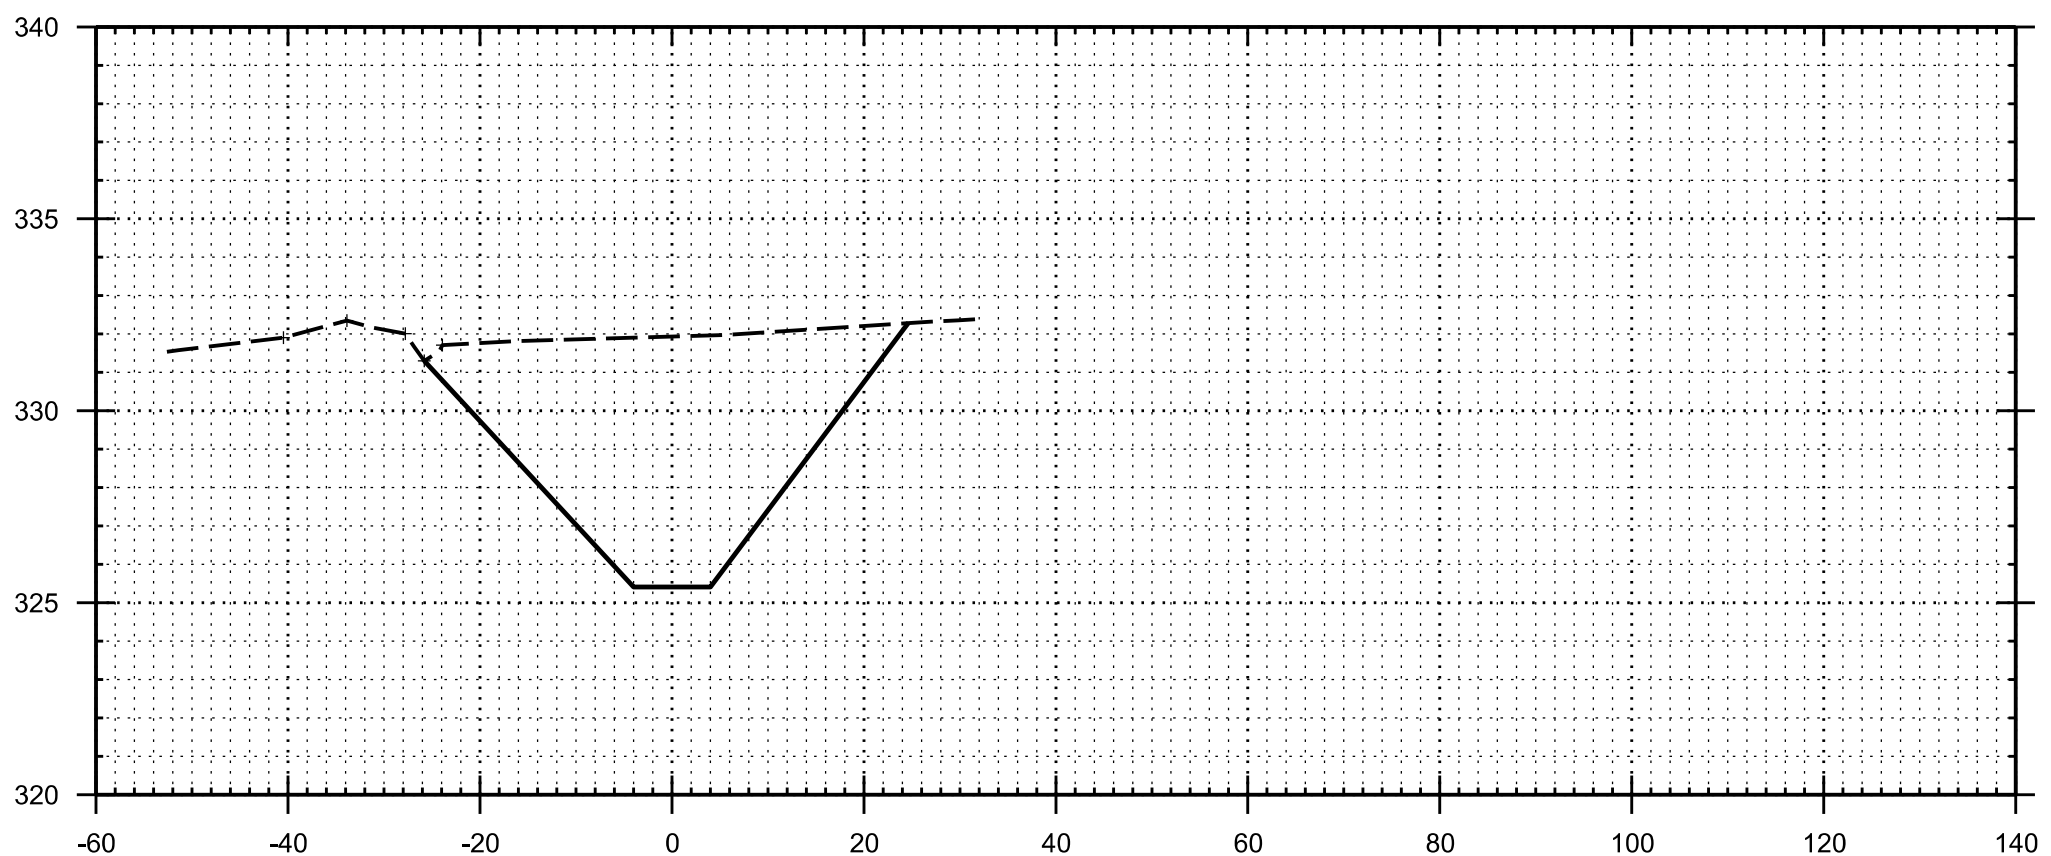

50+50

ELEVATION IN NAVD88



US Army Corps
of Engineers®
Memphis District

MARK	DESCRIPTION	DATE	APPR.	MARK	DESCRIPTION	DATE	APPR.

U.S. ARMY CORPS OF ENGINEERS MEMPHIS DISTRICT MEMPHIS, TENNESSEE	DESIGNED BY: N. Adams	DATE: 2/10/2018	APPROVED BY: N/A	DATE: 2/10/2018
	DRAWN BY: N/A	DATE: 2/10/2018	CHECKED BY: N/A	DATE: 2/10/2018
	SUBMITTED BY: Cory H. Williams, P.E.	DATE: 2/10/2018	CONTRACT NO.: W912CJ-18-P-XXX	FILE NUMBER: W912CJ-18-P-XXX
	PLOT SCALE: 1"=20' H/S V	PLOT DATE: 2/10/2018	FILE NAME: Mile_5_Sections.dgn	

MISCELLANEOUS RELIEF WELLS -
ILLINOIS AND MISSOURI
ARMY CORPS OF ENGINEERS - MEMPHIS DISTRICT
SCOTT COUNTY, MISSISSIPPI COUNTY, MISSOURI
ALEXANDER COUNTY, ILLINOIS
STA. 42+00 TO STA. 47+00
DITCH "A" CROSS SECTIONS

Sheet
ID
C-117

auto_time


A

B

C

D


ELEVATION IN NAVD88

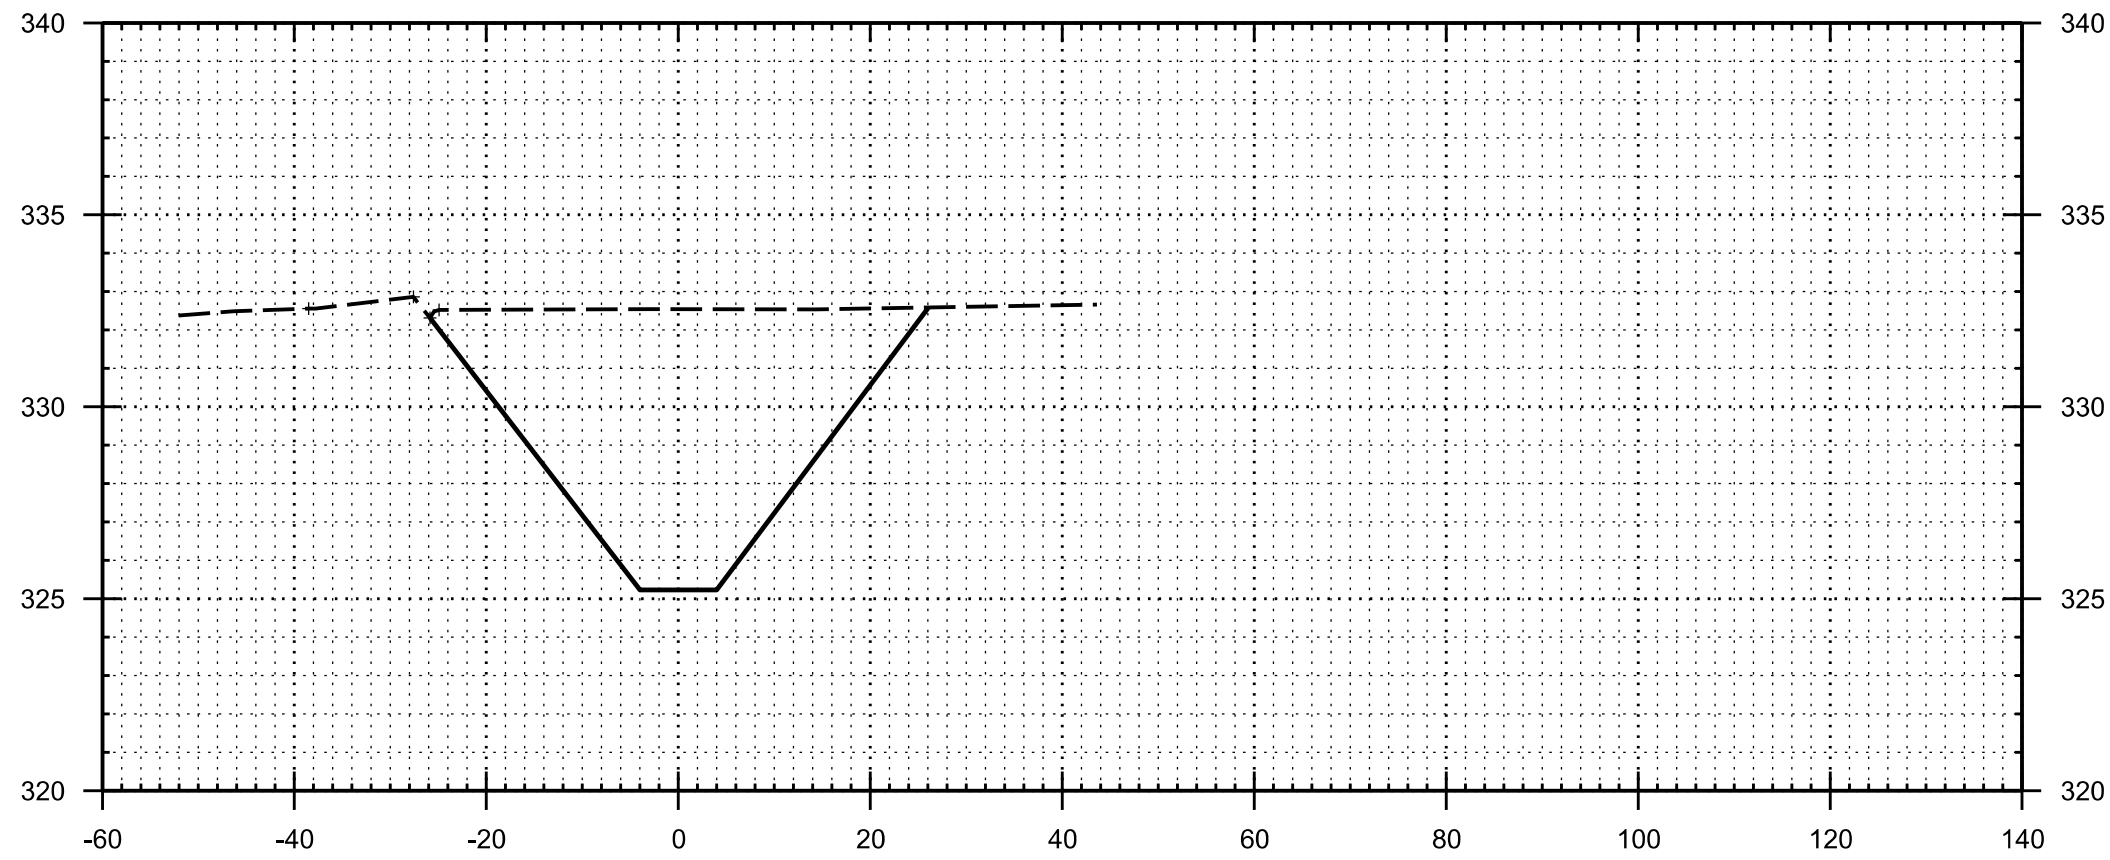

56+50


ELEVATION IN NAVD88

ELEVATION IN NAVD88

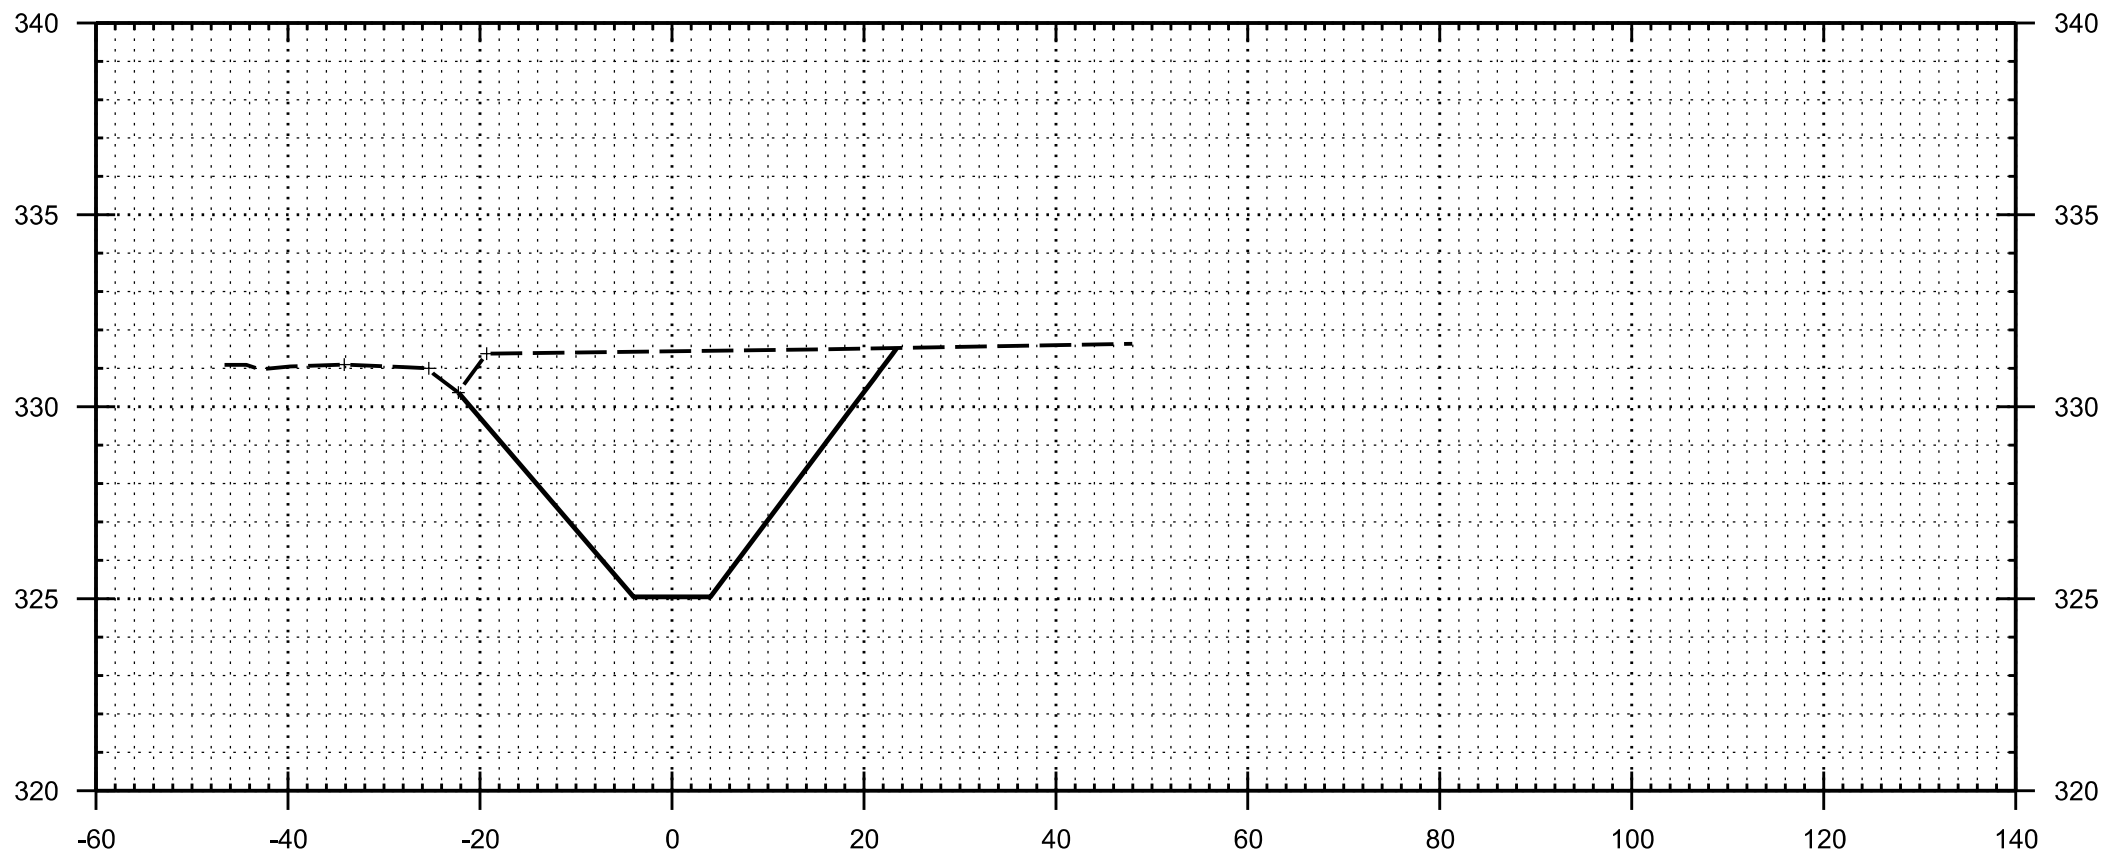

62+50


ELEVATION IN NAVD88

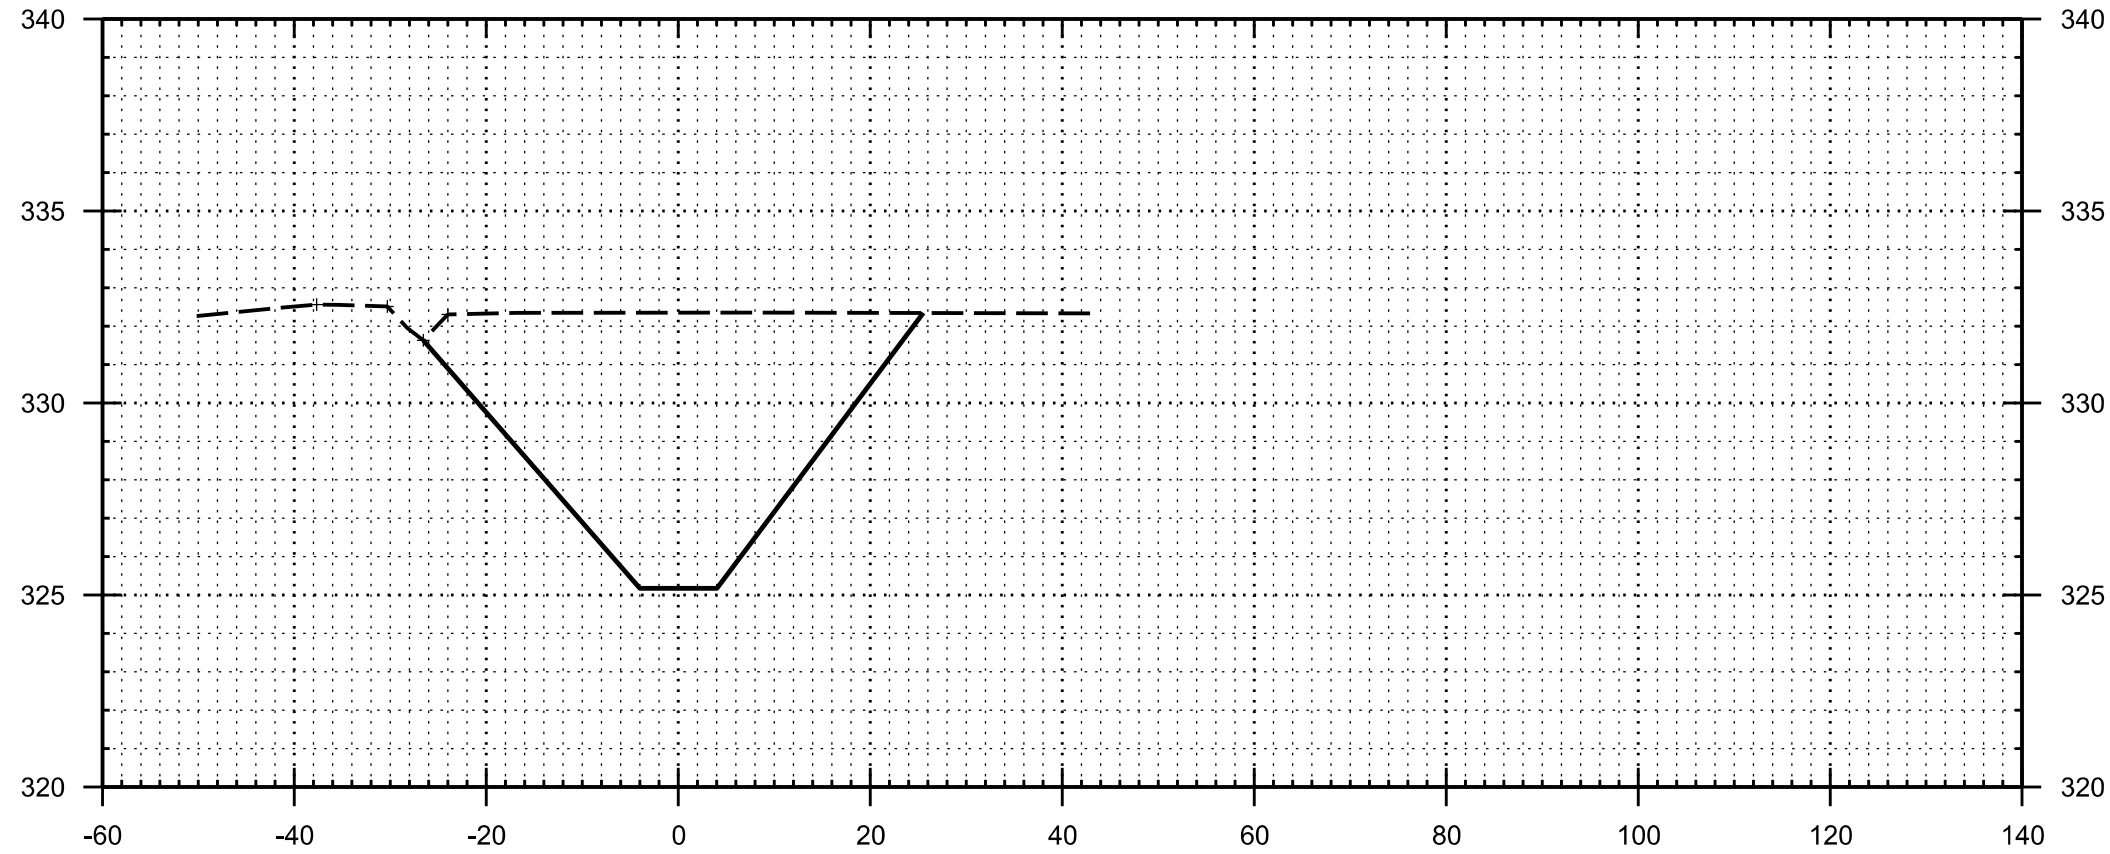

58+50


ELEVATION IN NAVD88

ELEVATION IN NAVD88

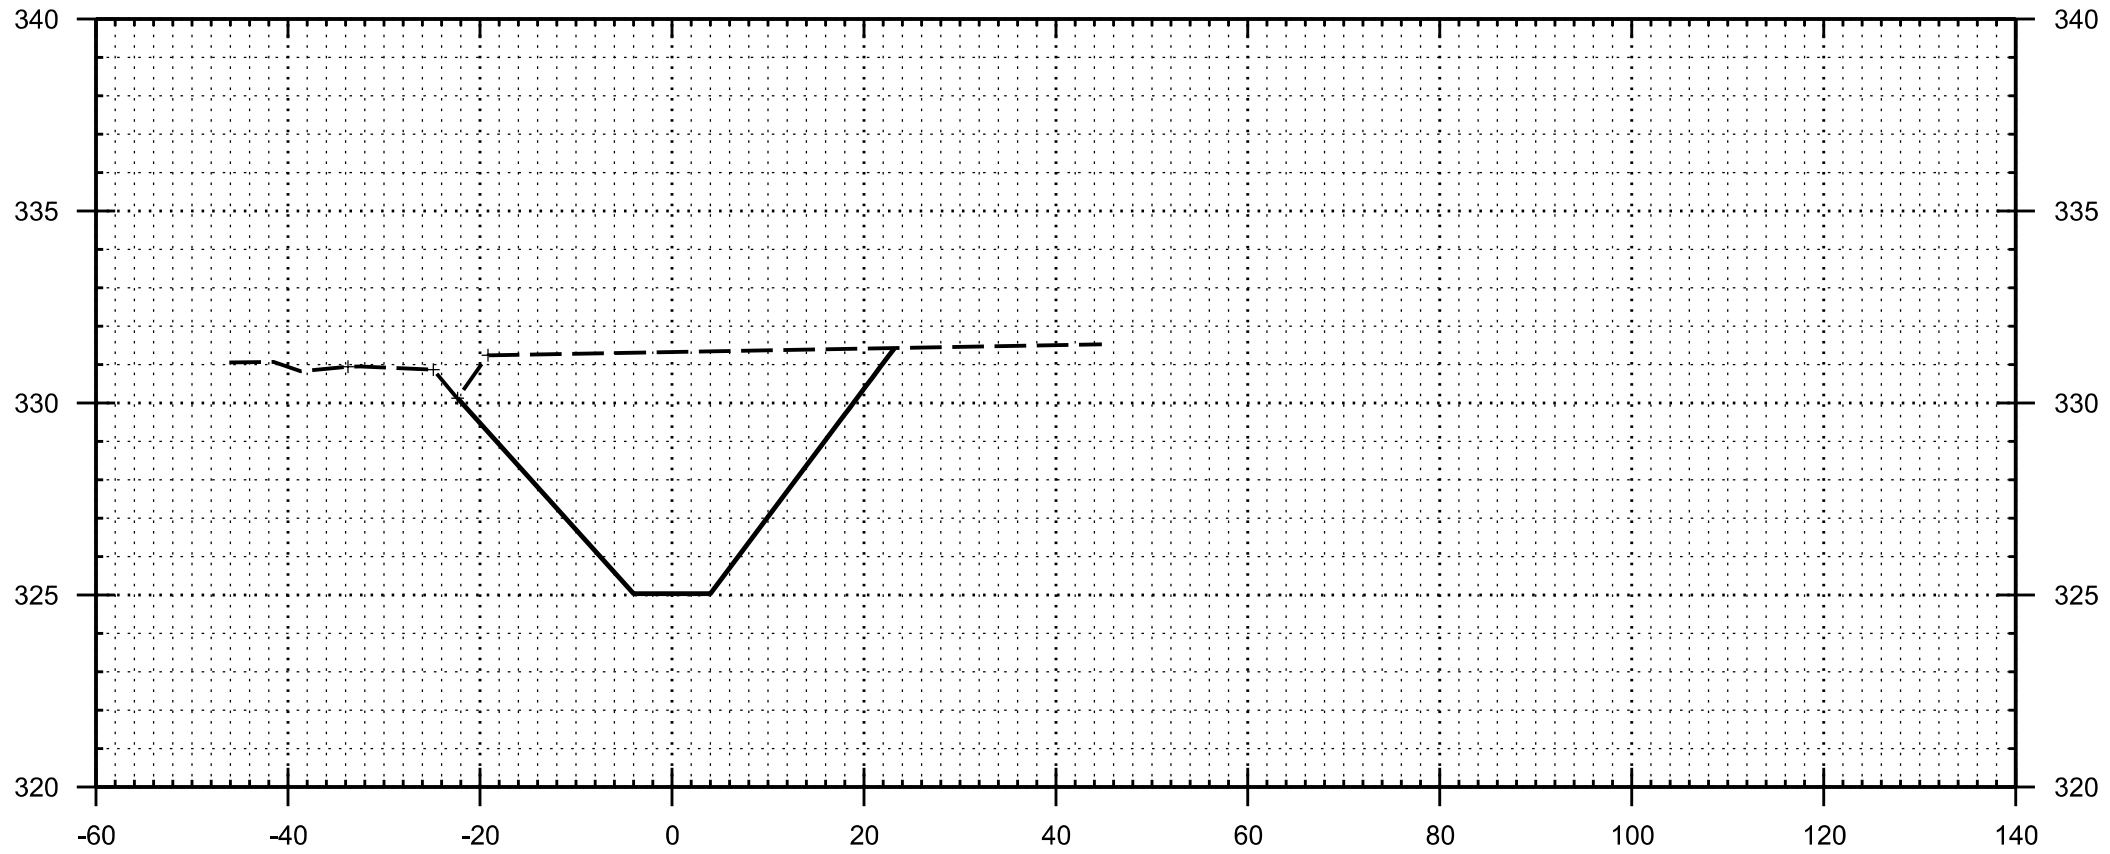

63+00


ELEVATION IN NAVD88

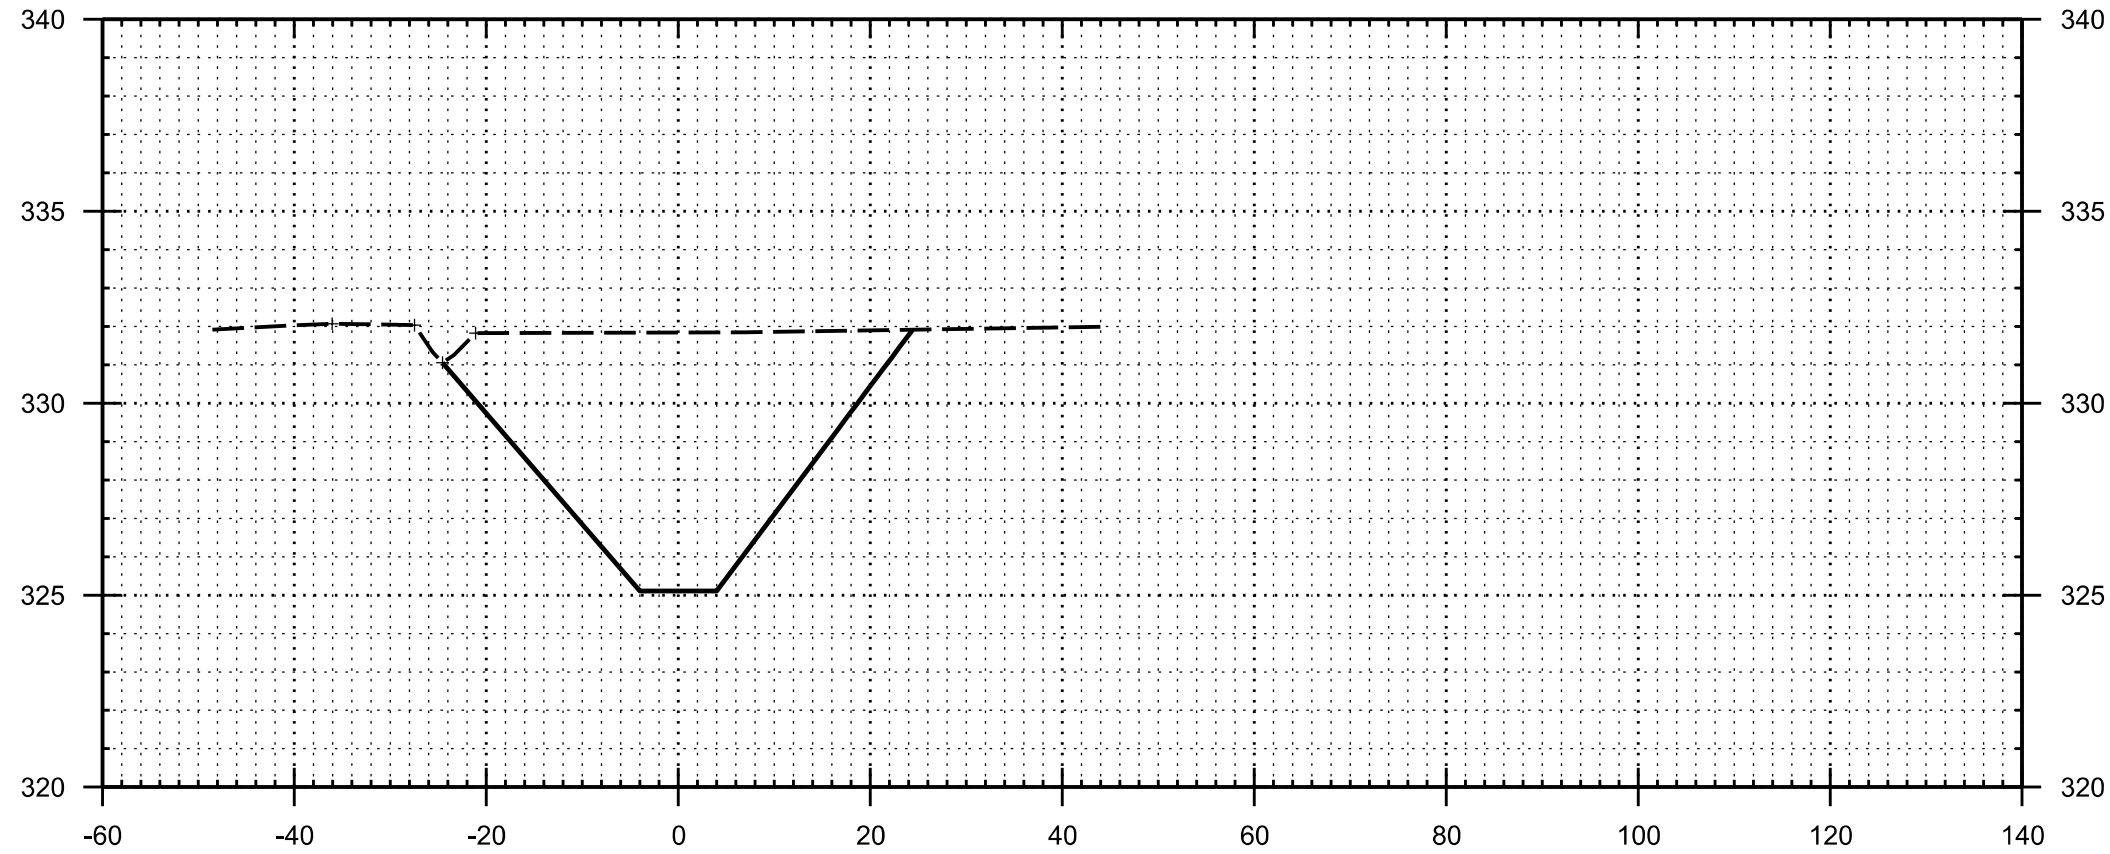

60+50

ELEVATION IN NAVD88

ELEVATION IN NAVD88

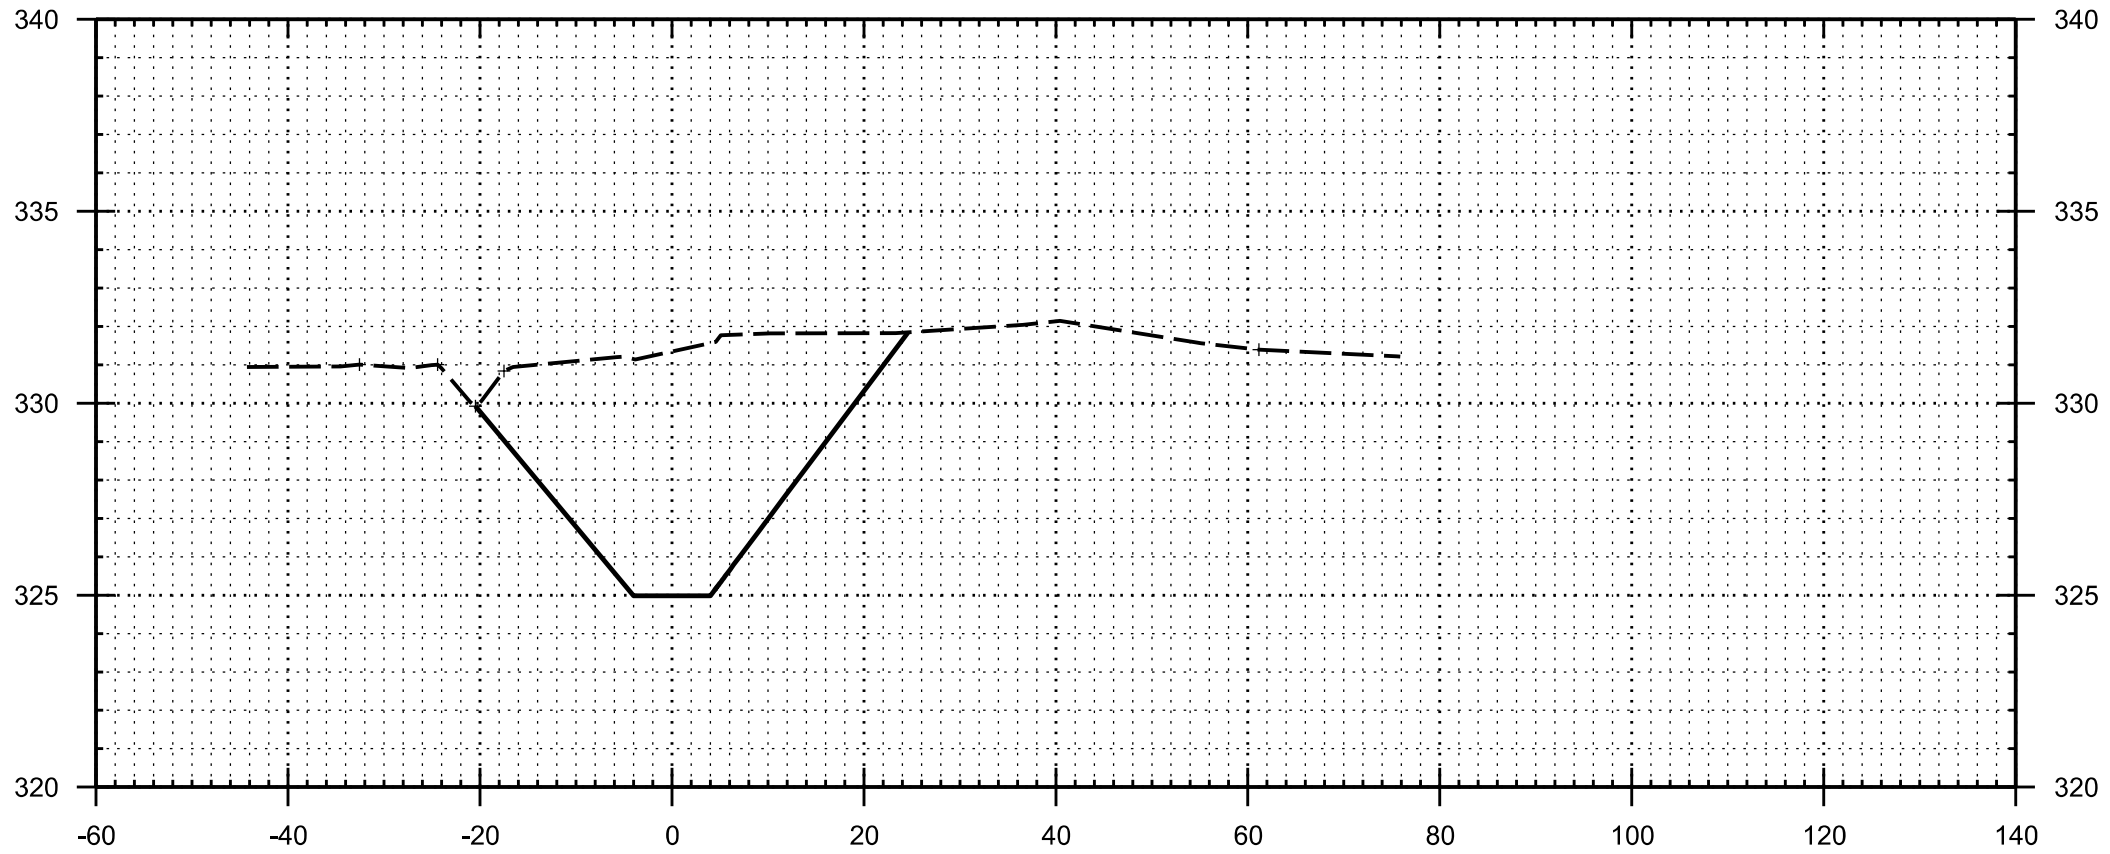

64+83

ELEVATION IN NAVD88

ELEVATION IN NAVD88

ELEVATION IN NAVD88

Sheet
ID
C-118

MISCELLANEOUS RELIEF WELLS -
ILLINOIS AND MISSOURI
ARMY CORPS OF ENGINEERS - MEMPHIS DISTRICT
SCOTT COUNTY, MISSISSIPPI COUNTY, MISSOURI
ALEXANDER COUNTY, ILLINOIS
STA. 48+00 TO STA. 53+00
DITCH "A" CROSS SECTIONS

U.S. ARMY CORPS OF ENGINEERS
MEMPHIS DISTRICT
MEMPHIS, TENNESSEE

DESIGNED BY: N. Adams	CHECKED BY: M. Williams	DATE: 2/06/2018
DRAWN BY: M. Williams	CONTRACT NO.: W912CJ-18-R-XXXX	FILE NUMBER: 2/06/2018
SUBMITTED BY: Cory H. Williams, P.E.	CONTRACT NO.: W912CJ-18-R-XXXX	FILE NUMBER: 2/06/2018
SCALE: 1"=20' H/S V	DATE: 2/06/2018	FILE NAME: C-118.dgn
SIZE: ANSI D	DATE: 2/06/2018	FILE NAME: C-118.dgn

MARK	DESCRIPTION	DATE	APPR.	MARK	DESCRIPTION	DATE	APPR.




D

C

B

A


ELEVATION IN NAVD88

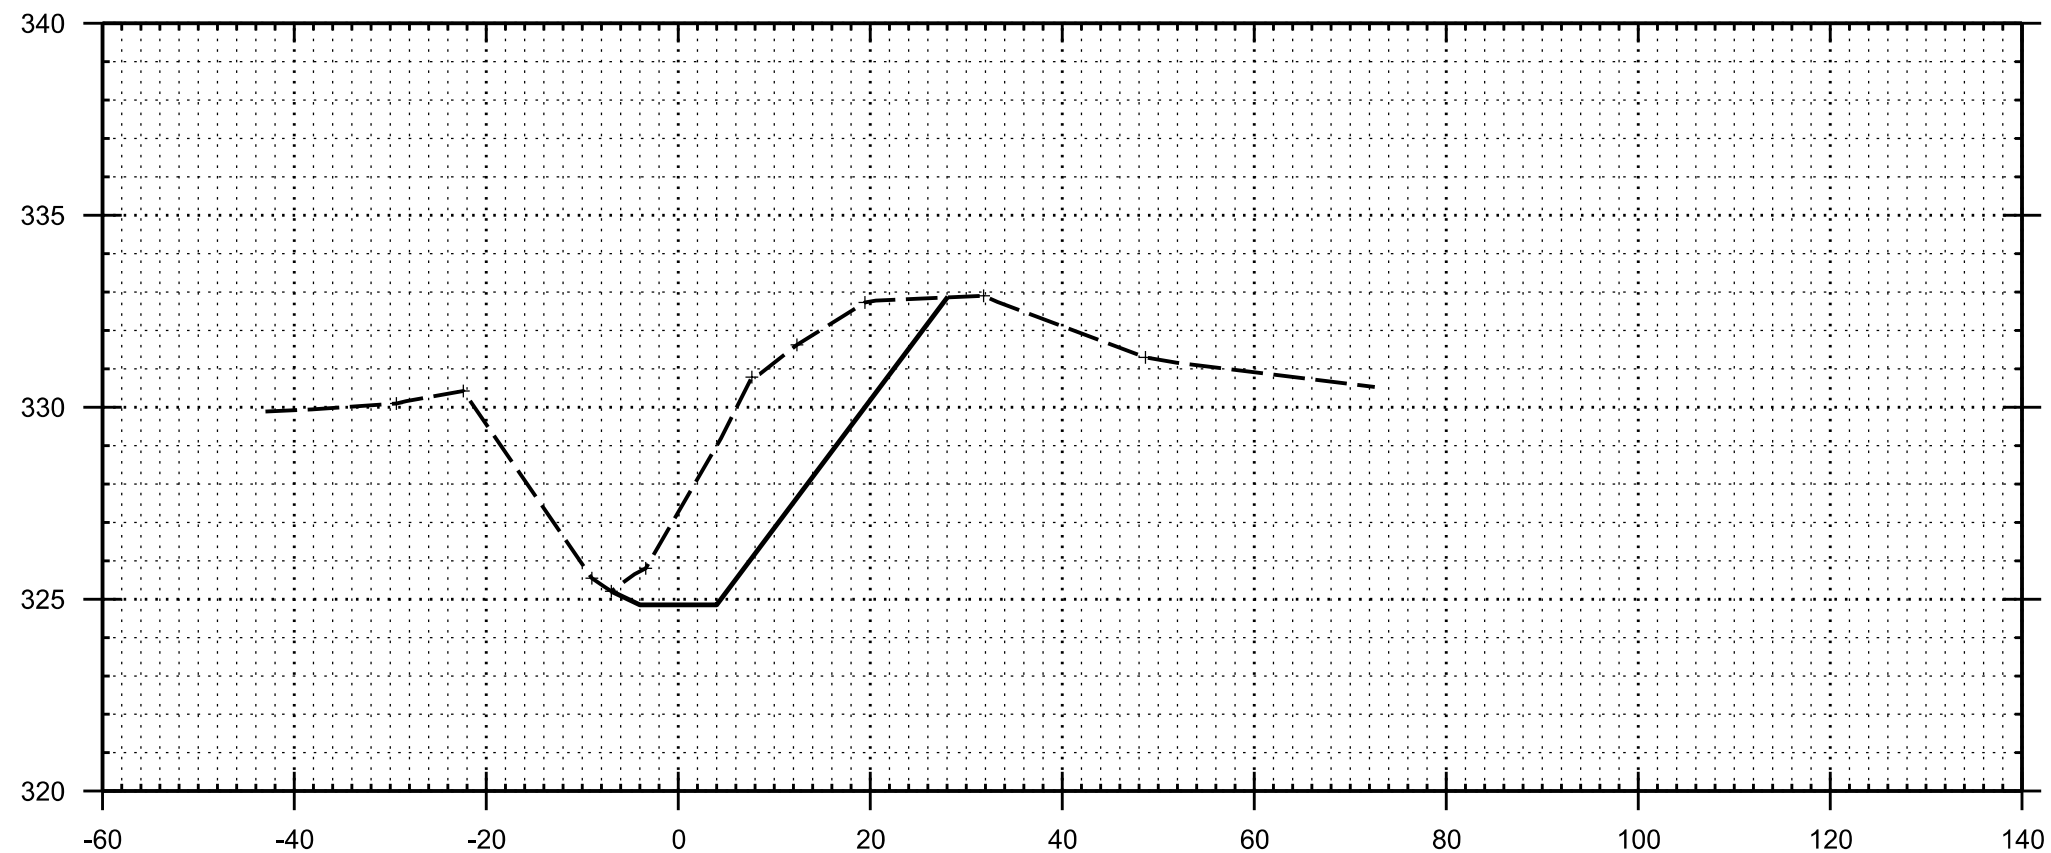

69+00

ELEVATION IN NAVD88


ELEVATION IN NAVD88

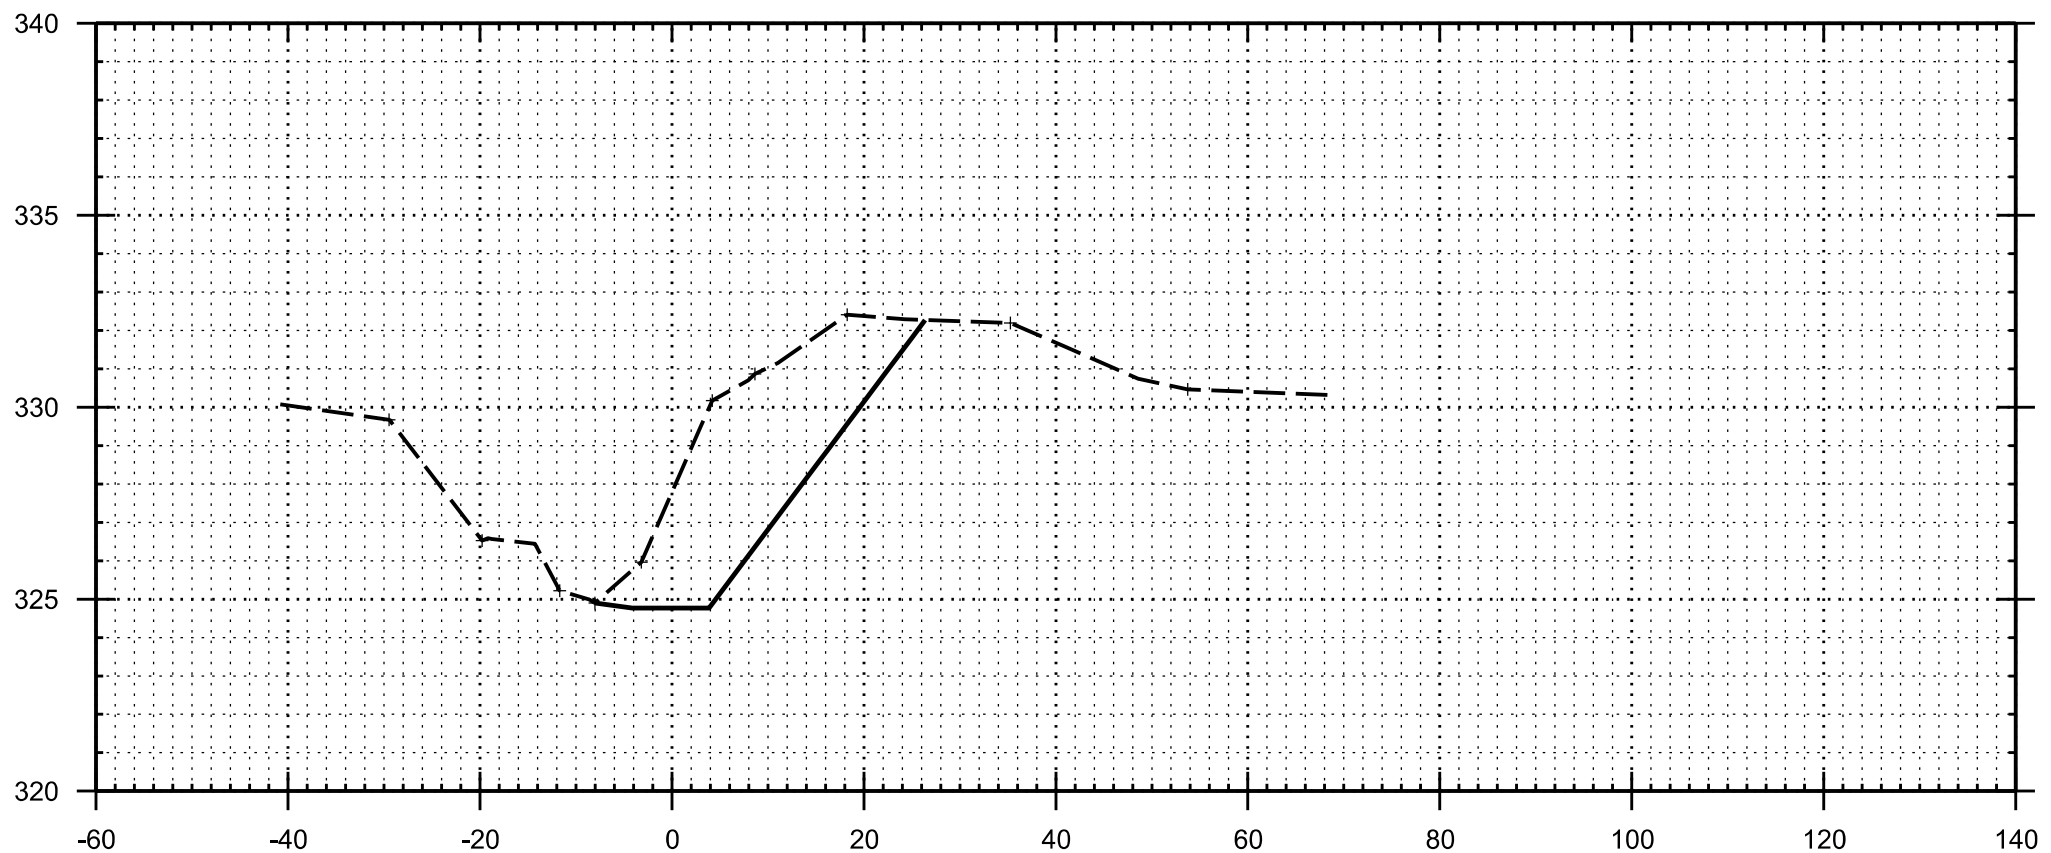

70+78

ELEVATION IN NAVD88


ELEVATION IN NAVD88

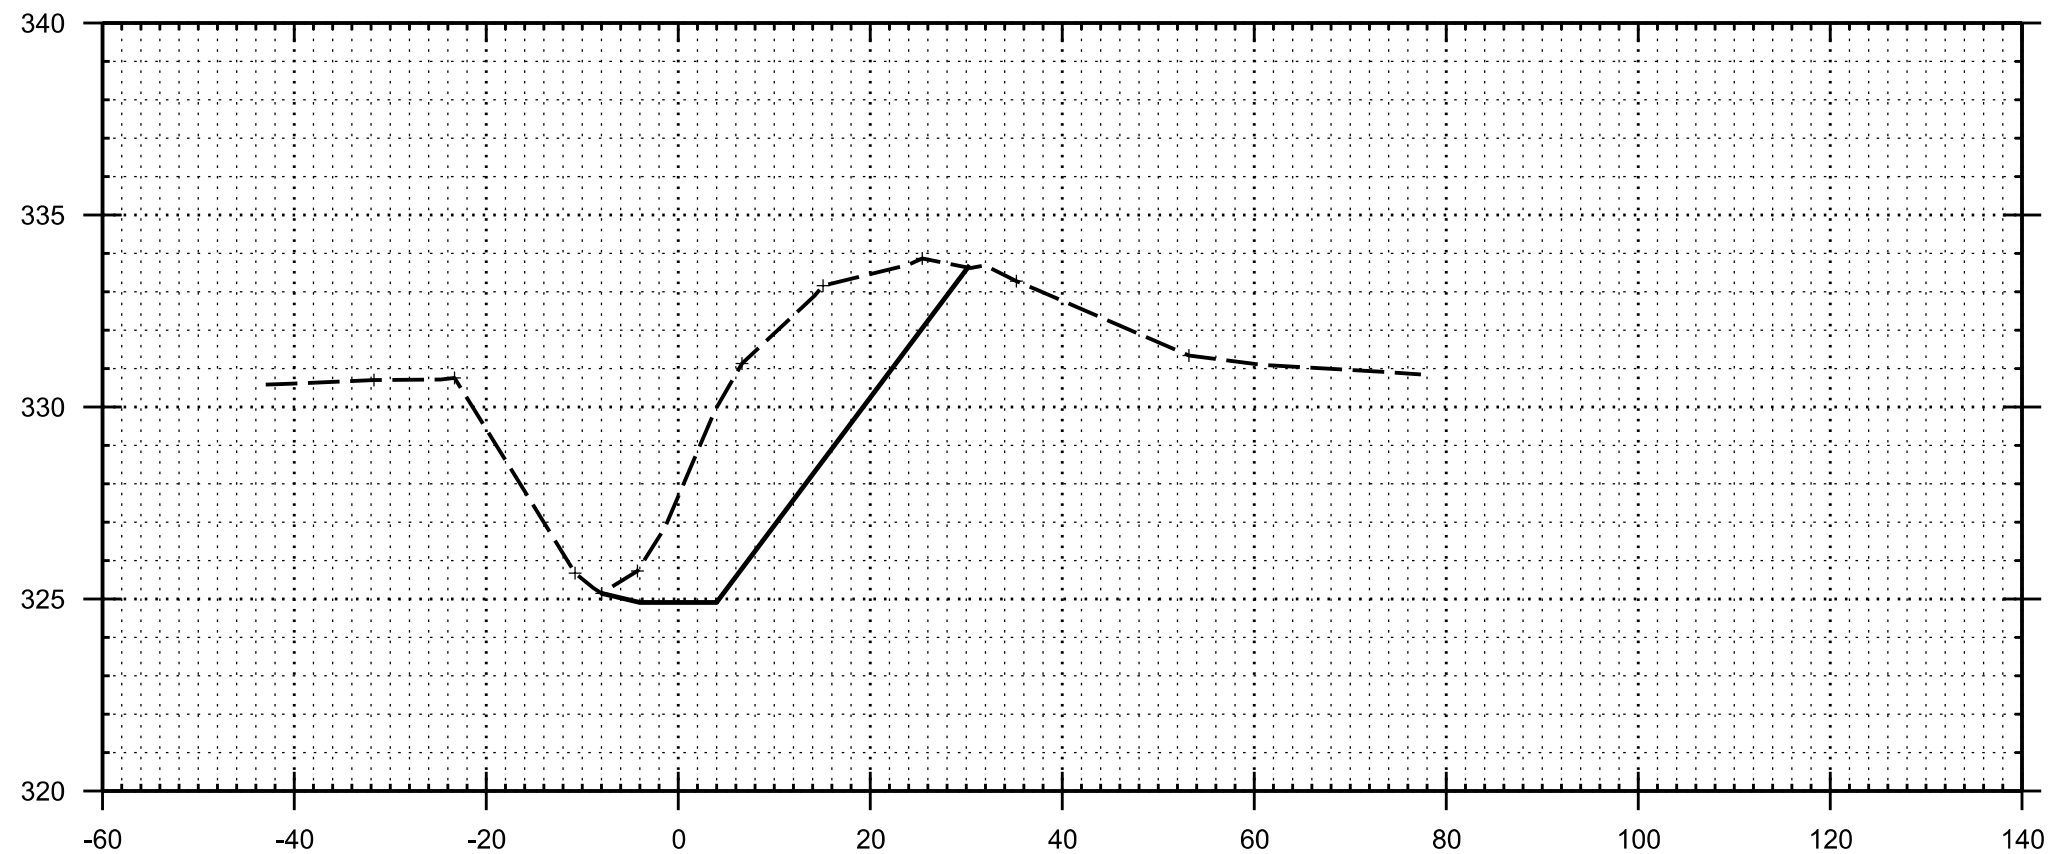

67+00

ELEVATION IN NAVD88


ELEVATION IN NAVD88

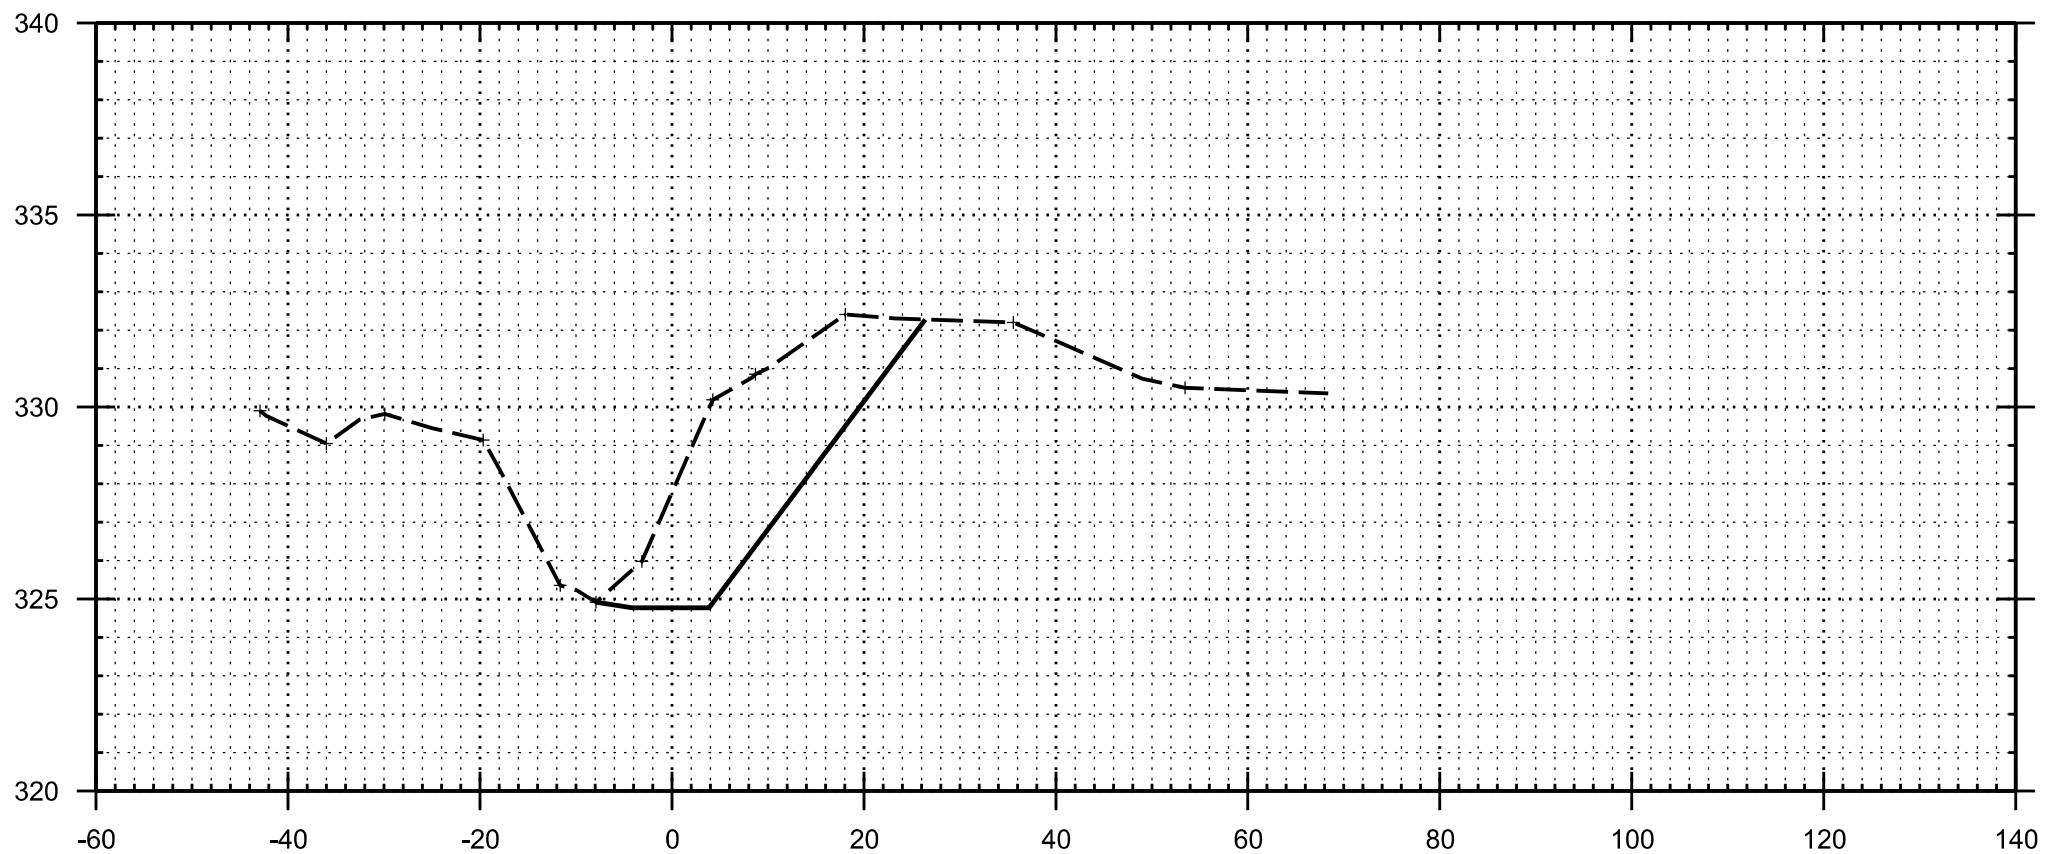

70+71

ELEVATION IN NAVD88


ELEVATION IN NAVD88

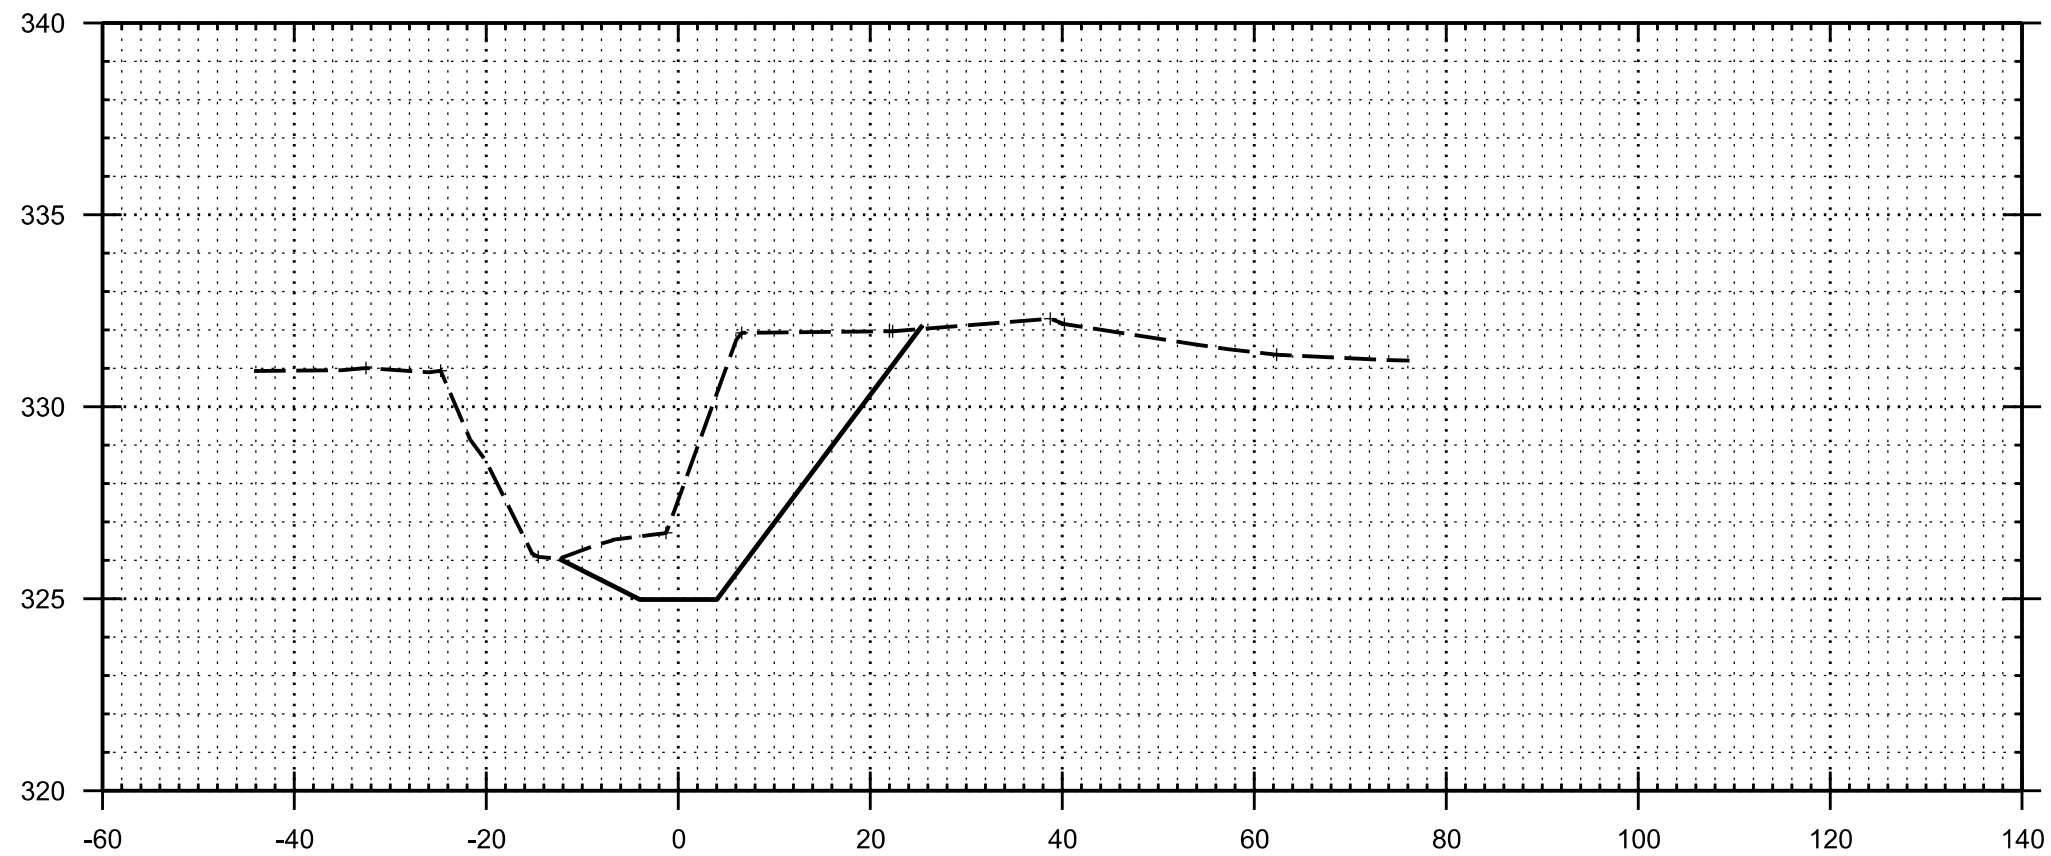

64+90

ELEVATION IN NAVD88

ELEVATION IN NAVD88

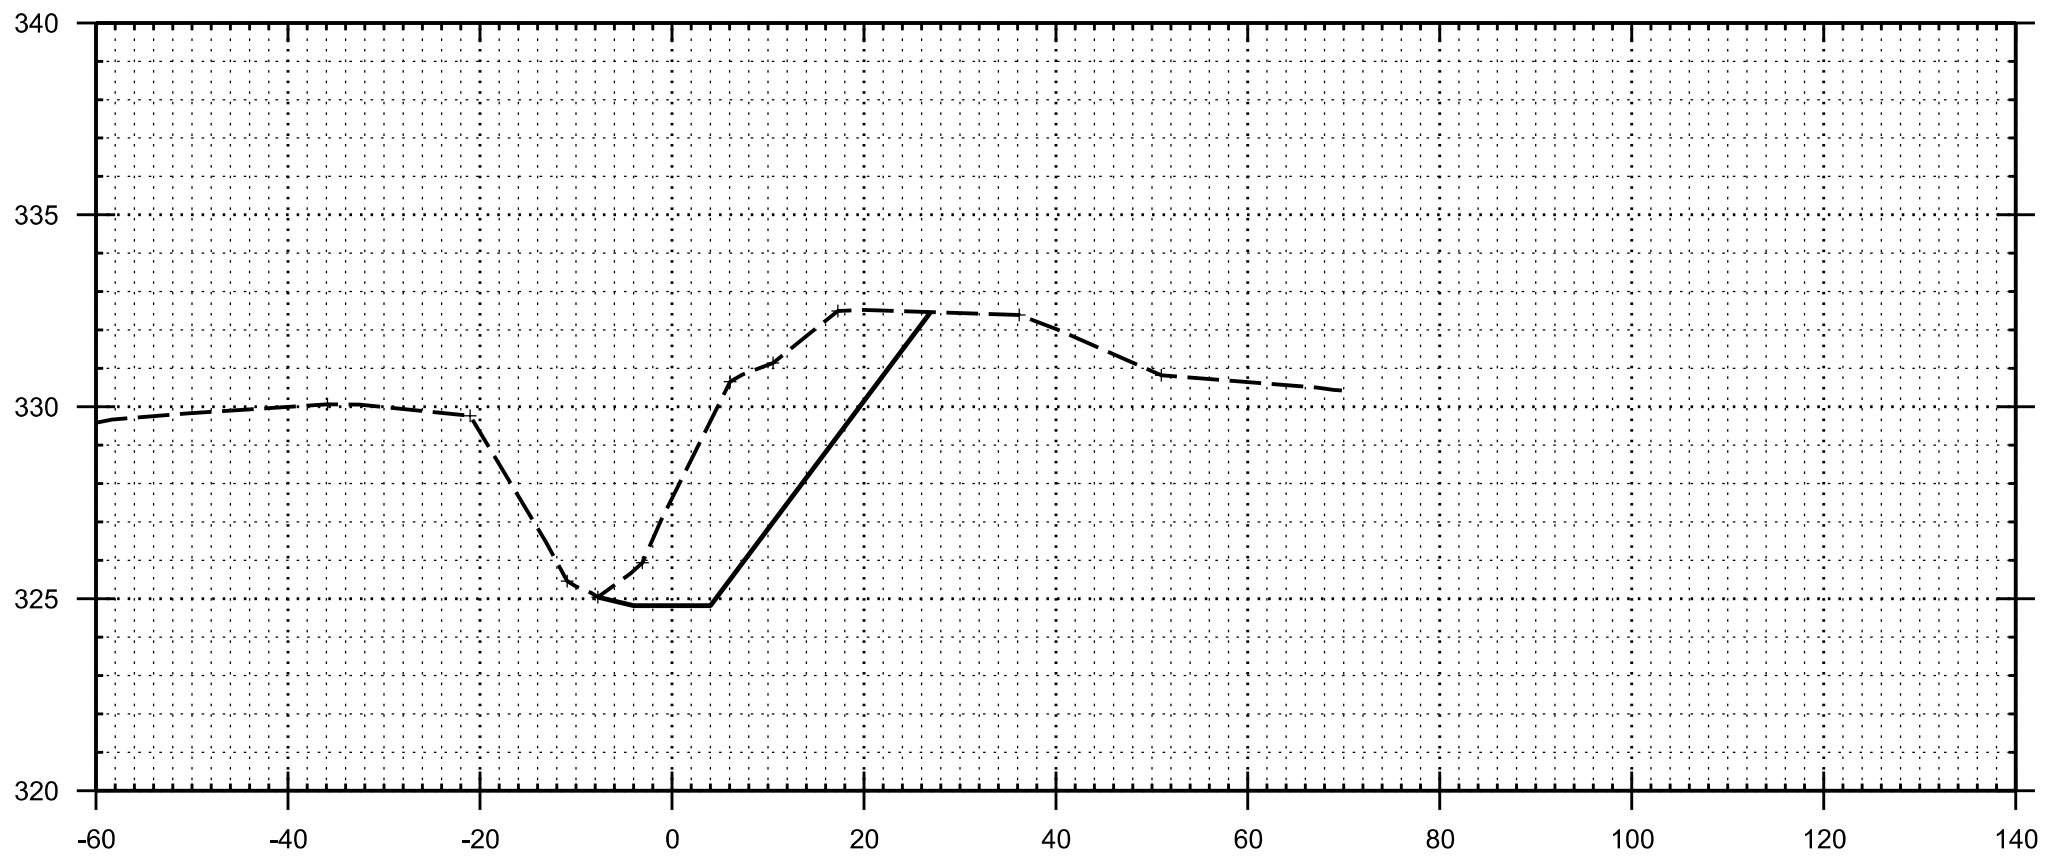

70+00

ELEVATION IN NAVD88



US Army Corps
of Engineers®
Memphis District

MARK	DESCRIPTION	DATE	APPR.	MARK	DESCRIPTION	DATE	APPR.

U.S. ARMY CORPS OF ENGINEERS MEMPHIS DISTRICT MEMPHIS, TENNESSEE	DESIGNED BY: N. Adams	DATE: 2/16/2018	APPROVED BY: N/A	DATE: 2/16/2018
	DRAWN BY: N/A	DATE: 2/16/2018	CHECKED BY: N/A	DATE: 2/16/2018
	SUBMITTED BY: Cory H. Williams, P.E.	DATE: 2/16/2018	CONTRACT NO.: W912CJ-18-R-XXX	FILE NUMBER: W912CJ-18-R-XXX
	PLOT SCALE: 1"=20' H/S V	DATE: 2/16/2018	FILE NAME: Mile_5_Sections.dgn	FILE NUMBER: W912CJ-18-R-XXX

MISCELLANEOUS RELIEF WELLS -
ILLINOIS AND MISSOURI
ARMY CORPS OF ENGINEERS - MEMPHIS DISTRICT
SCOTT COUNTY, MISSISSIPPI COUNTY, ILLINOIS
ALEXANDER COUNTY, ILLINOIS
STA. 54+00 TO STA. 57+90.97
DITCH "A" CROSS SECTIONS

Sheet
ID
C-119


D

C

B

A


ELEVATION IN NAVD88

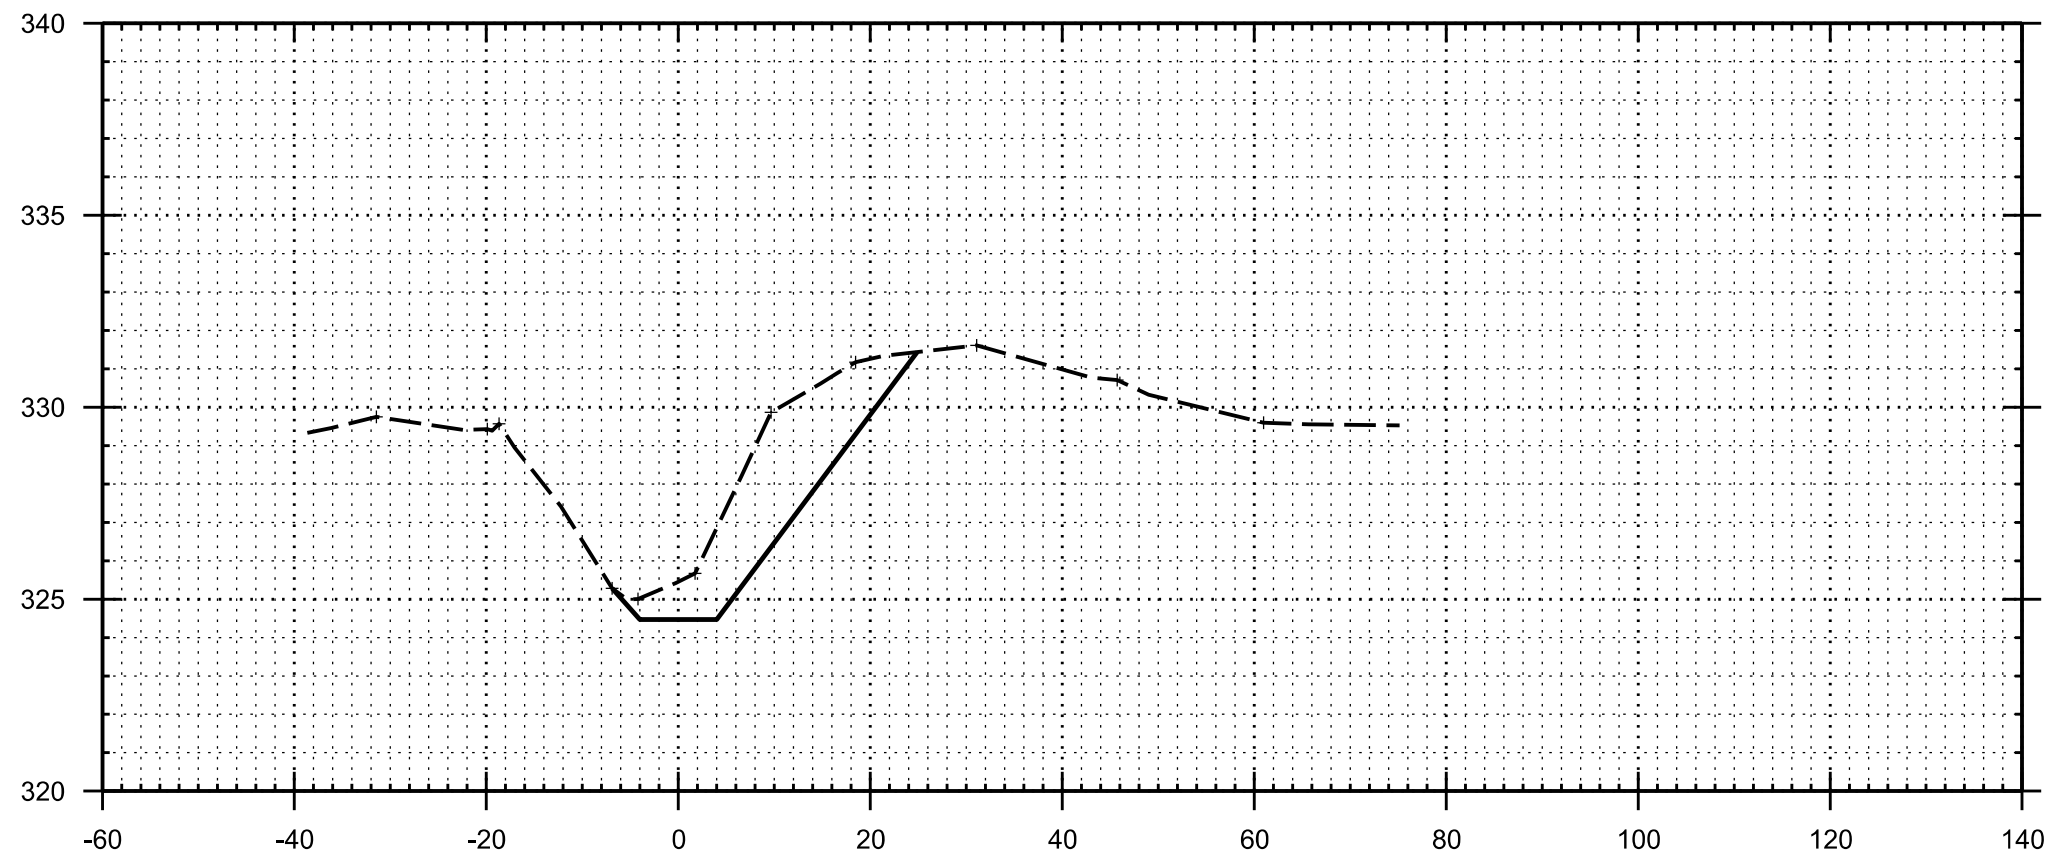

75+00

ELEVATION IN NAVD88


ELEVATION IN NAVD88

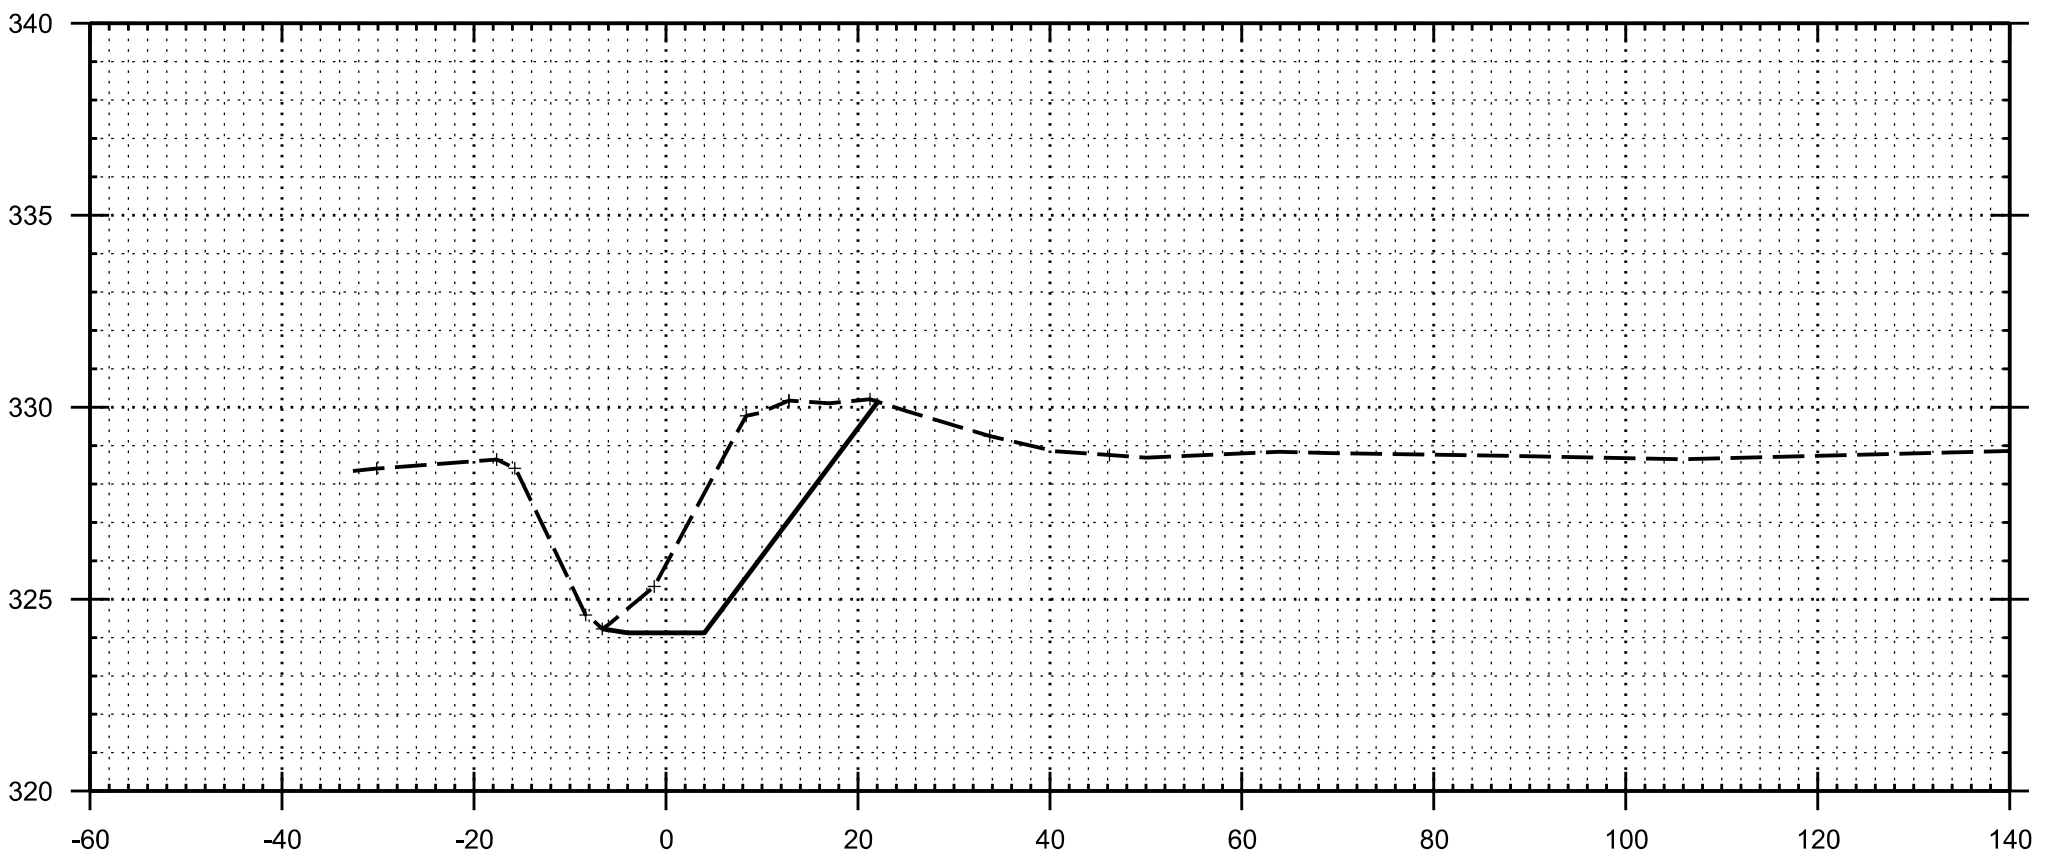

80+00

ELEVATION IN NAVD88


ELEVATION IN NAVD88

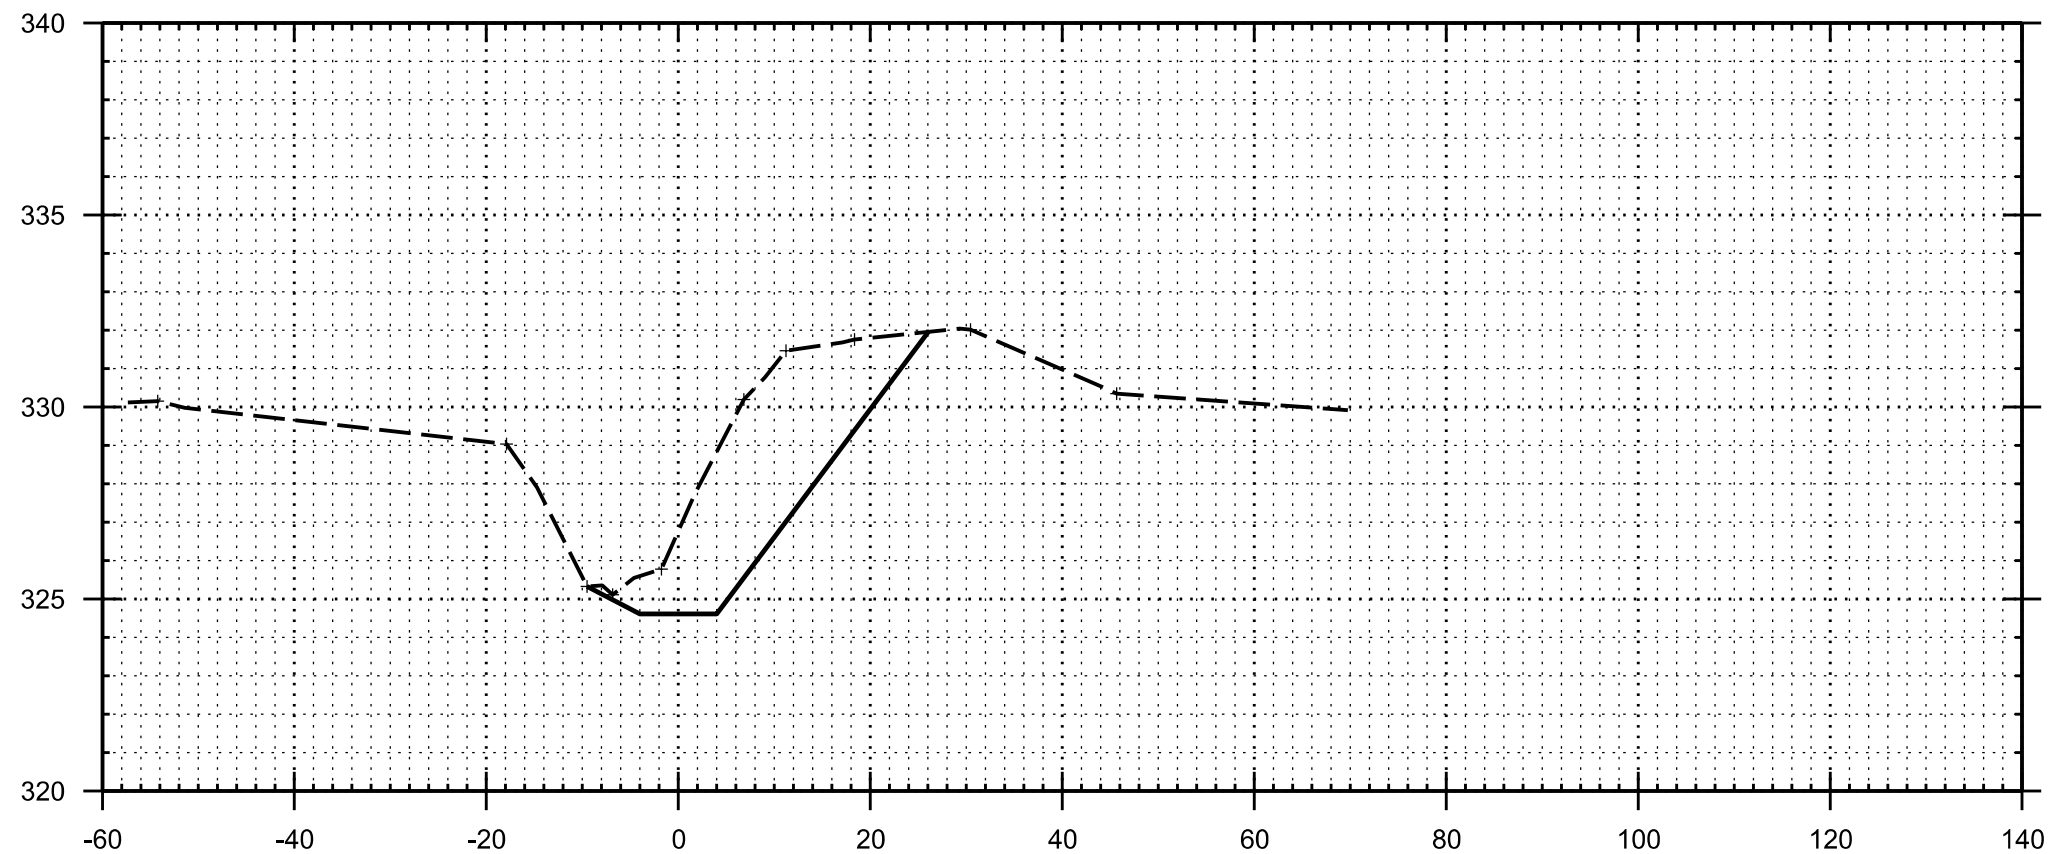

73+00

ELEVATION IN NAVD88


ELEVATION IN NAVD88

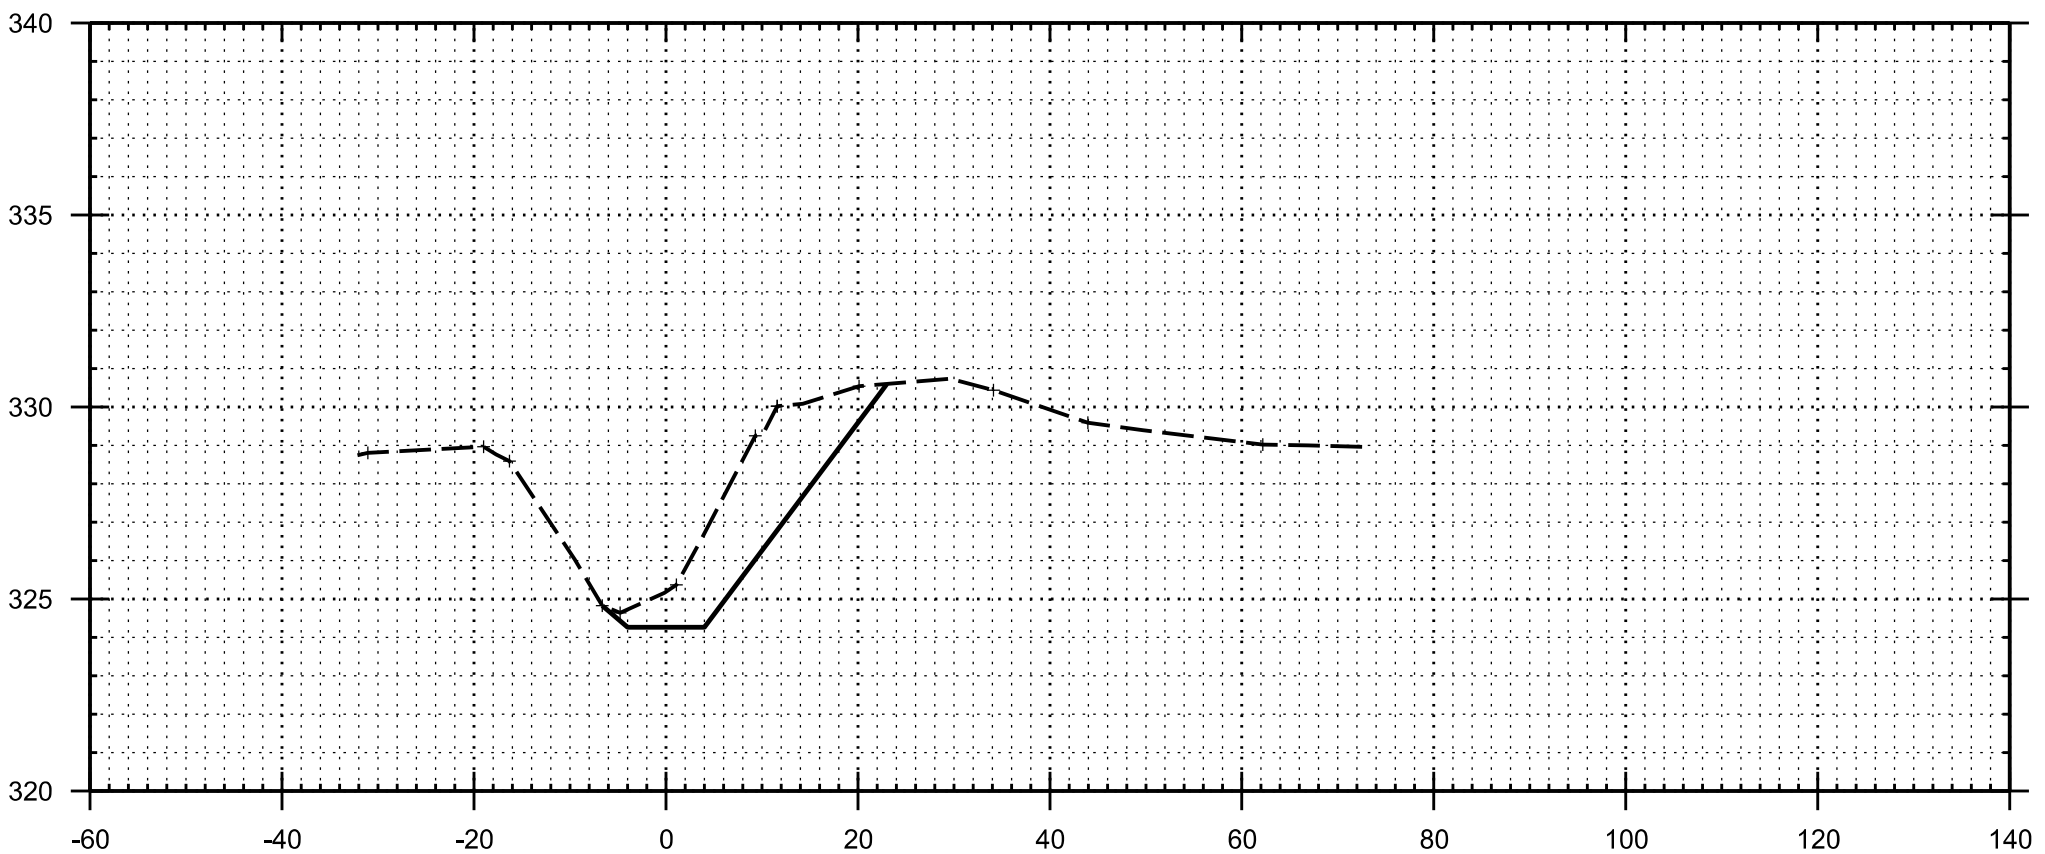

78+00

ELEVATION IN NAVD88


ELEVATION IN NAVD88

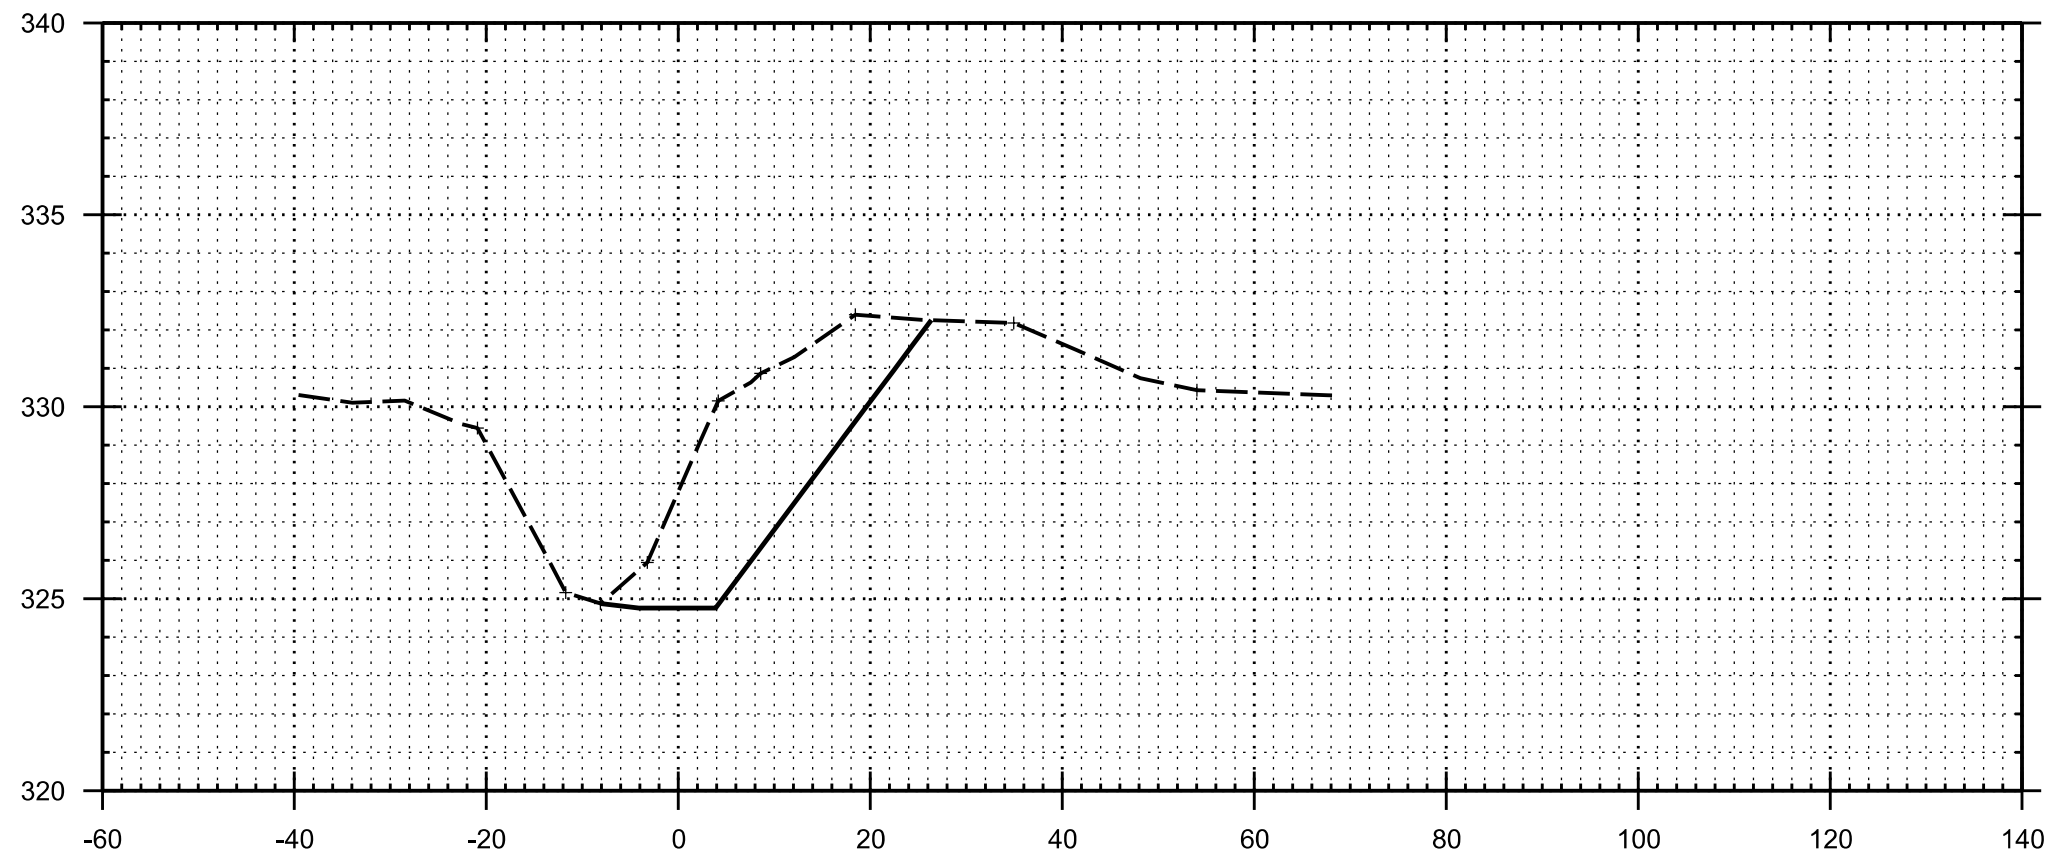

70+85

ELEVATION IN NAVD88

ELEVATION IN NAVD88

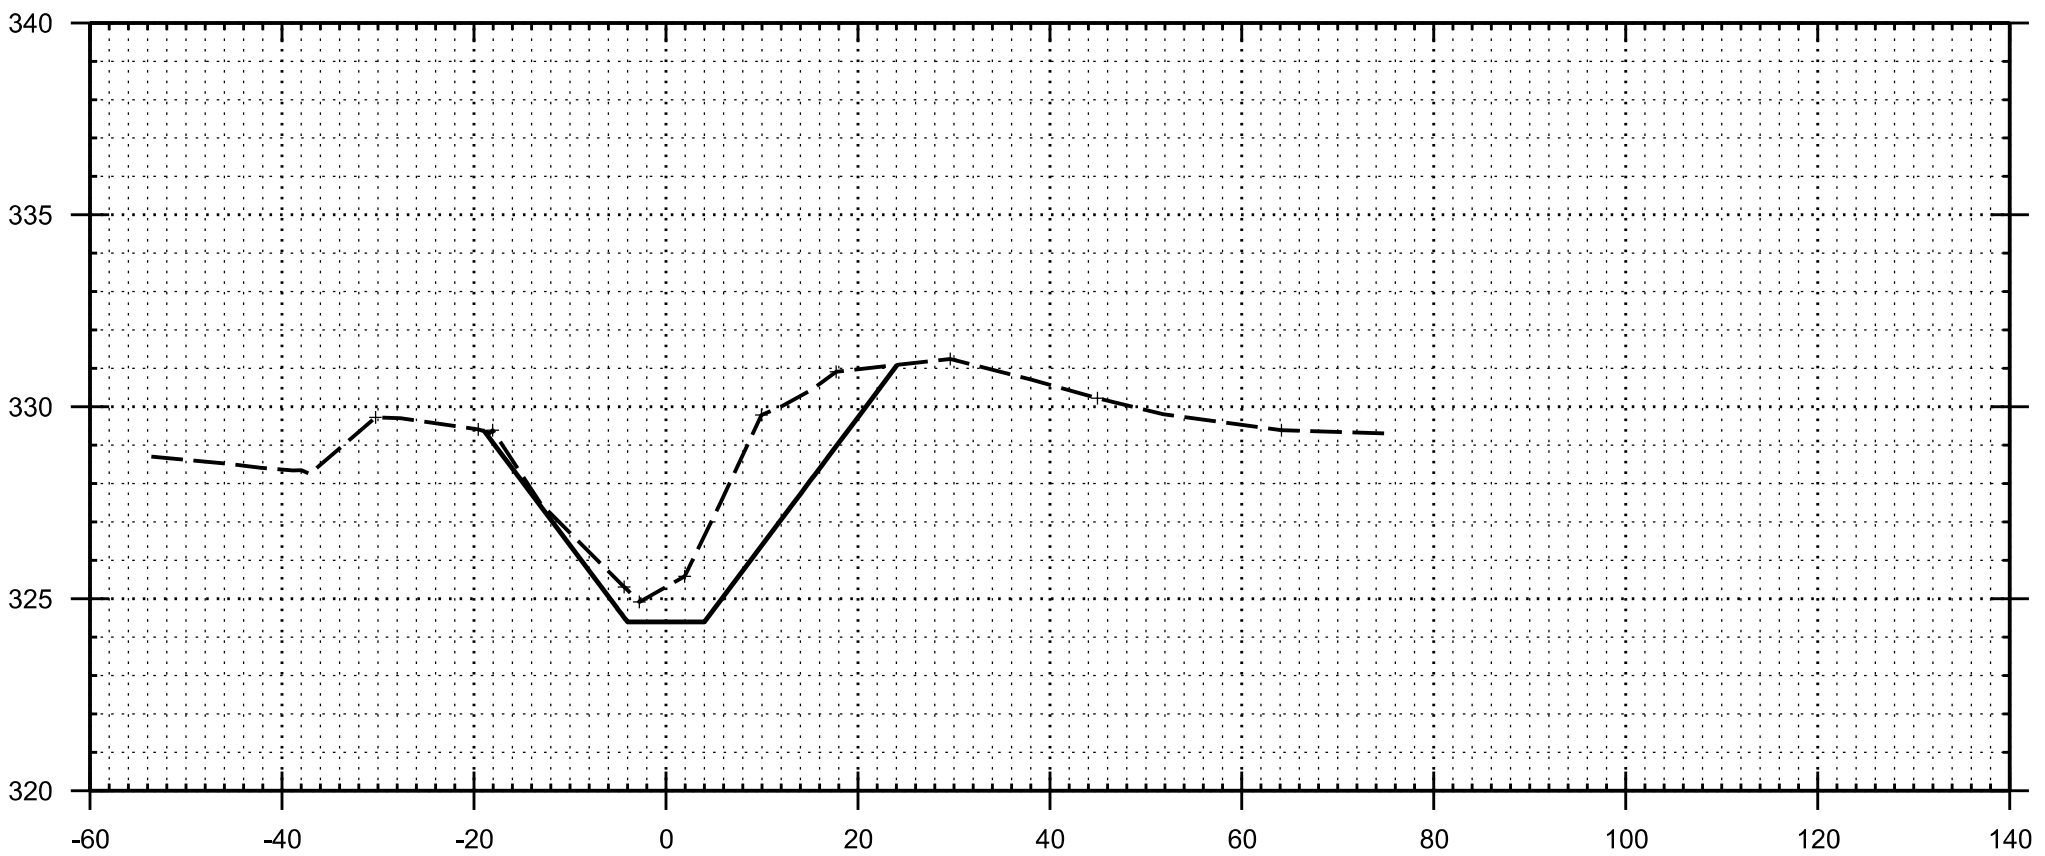

76+08

ELEVATION IN NAVD88



US Army Corps
of Engineers®
Memphis District

MARK	DESCRIPTION	DATE	APPR.	MARK	DESCRIPTION	DATE	APPR.

U.S. ARMY CORPS OF ENGINEERS MEMPHIS DISTRICT MEMPHIS, TENNESSEE	DESIGNED BY: N. Adams	DATE: 2/10/2018	APPROVED BY: N/A	DATE: 2/10/2018
	DRAWN BY: N/A	DATE: 2/10/2018	APPROVED BY: N/A	DATE: 2/10/2018
	SUBMITTED BY: Cory H. Williams, P.E.	DATE: 2/10/2018	APPROVED BY: N/A	DATE: 2/10/2018
	FILE NAME: File_5_Sections.dgn	DATE: 2/10/2018	APPROVED BY: N/A	DATE: 2/10/2018

MISCELLANEOUS RELIEF WELLS -
ILLINOIS AND MISSOURI
ARMY CORPS OF ENGINEERS - MEMPHIS DISTRICT
SCOTT COUNTY, MISSISSIPPI COUNTY, ILLINOIS
ALEXANDER COUNTY, ILLINOIS
STA. 58+00 TO STA. 63+00
DITCH "A" CROSS SECTIONS

Sheet
ID
C-120


D

C

B

A


ELEVATION IN NAVD88

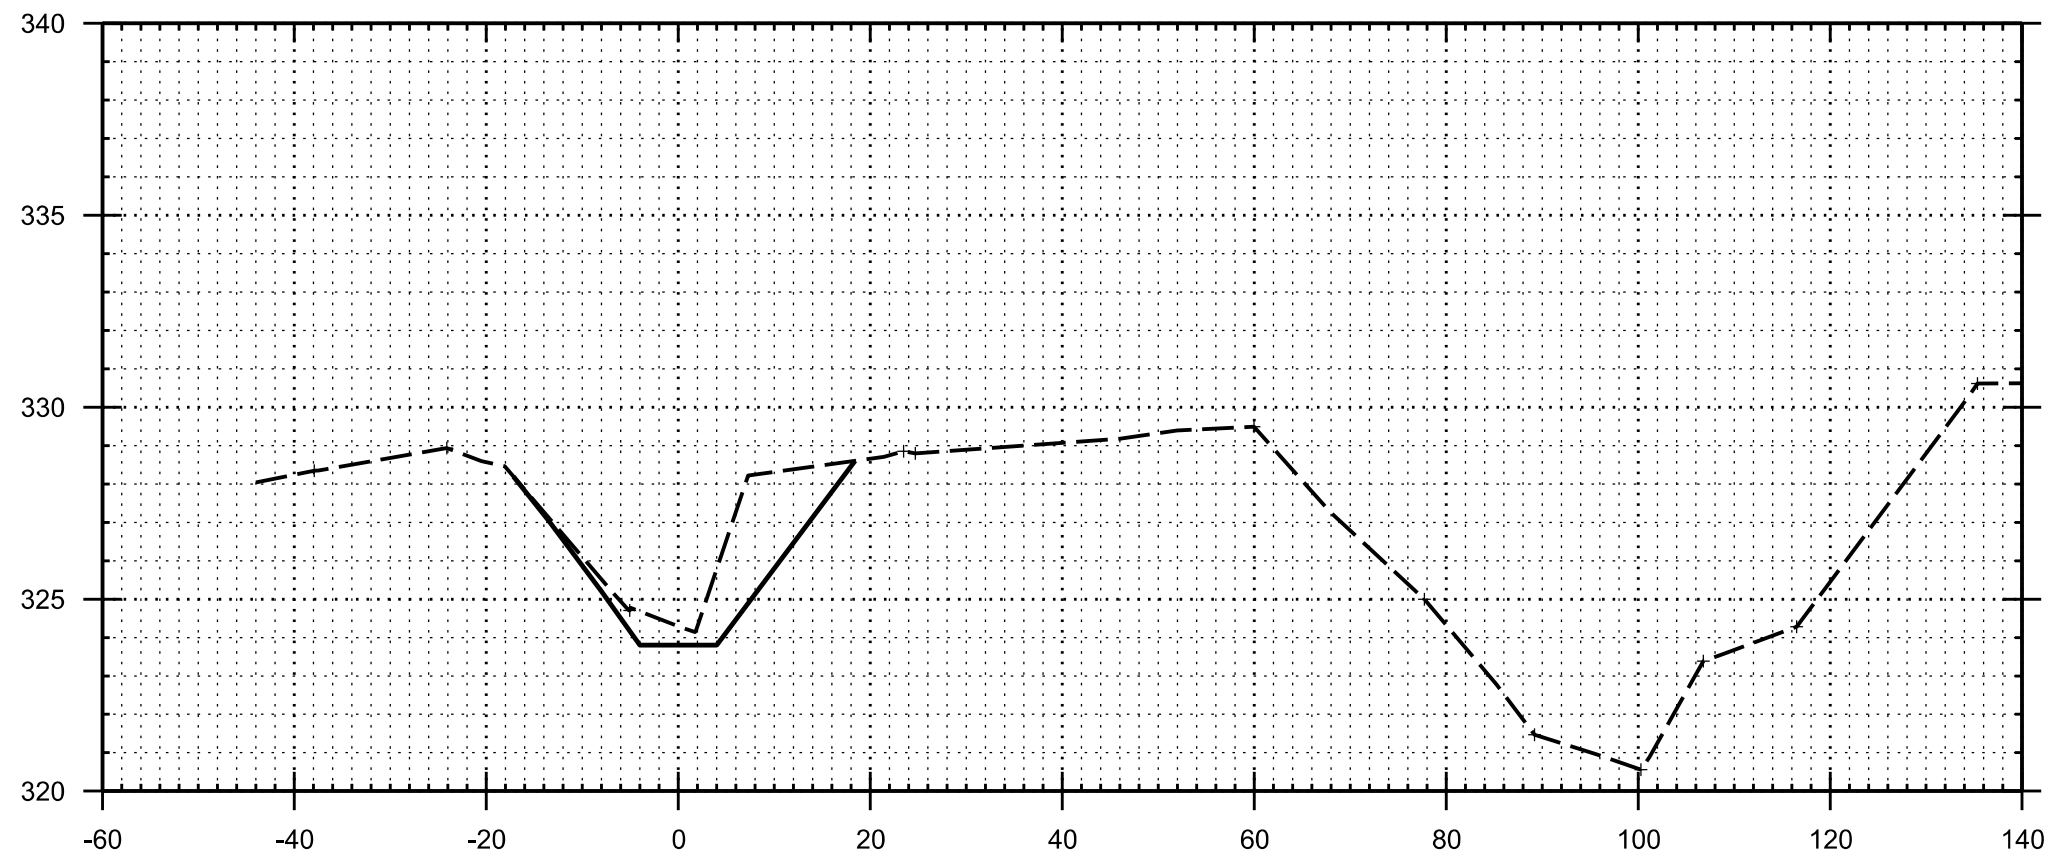

81+85

ELEVATION IN NAVD88


ELEVATION IN NAVD88

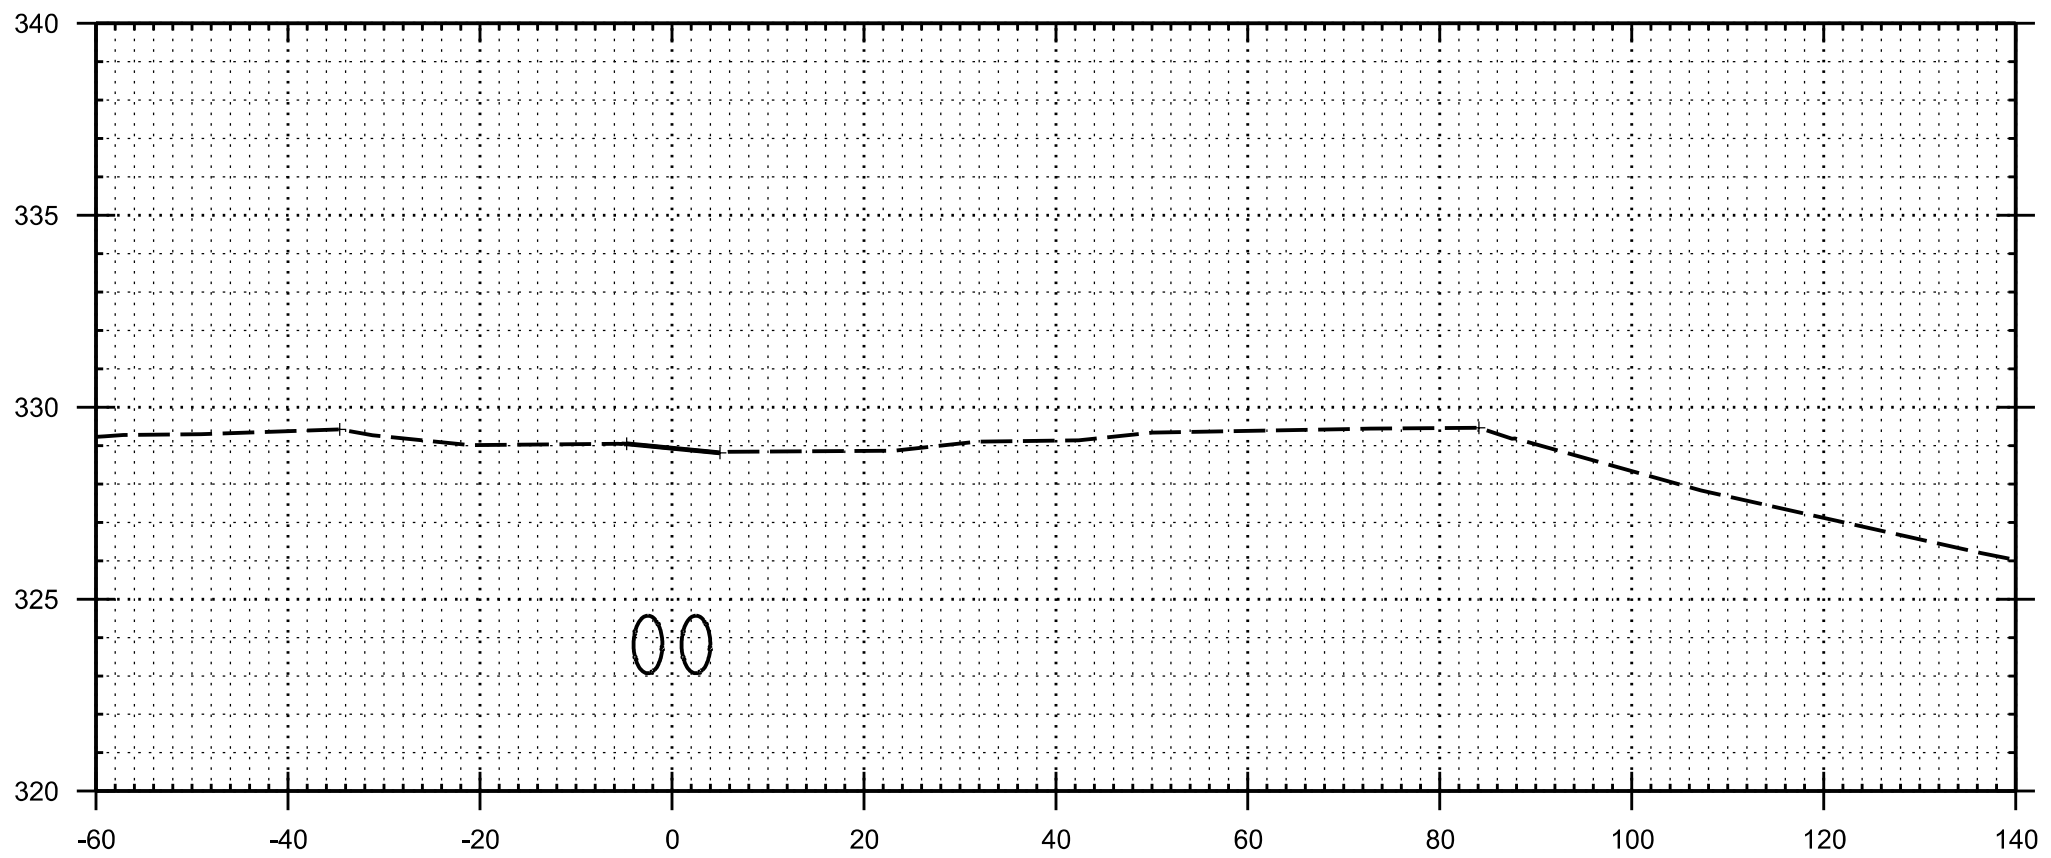

82+04

ELEVATION IN NAVD88


ELEVATION IN NAVD88

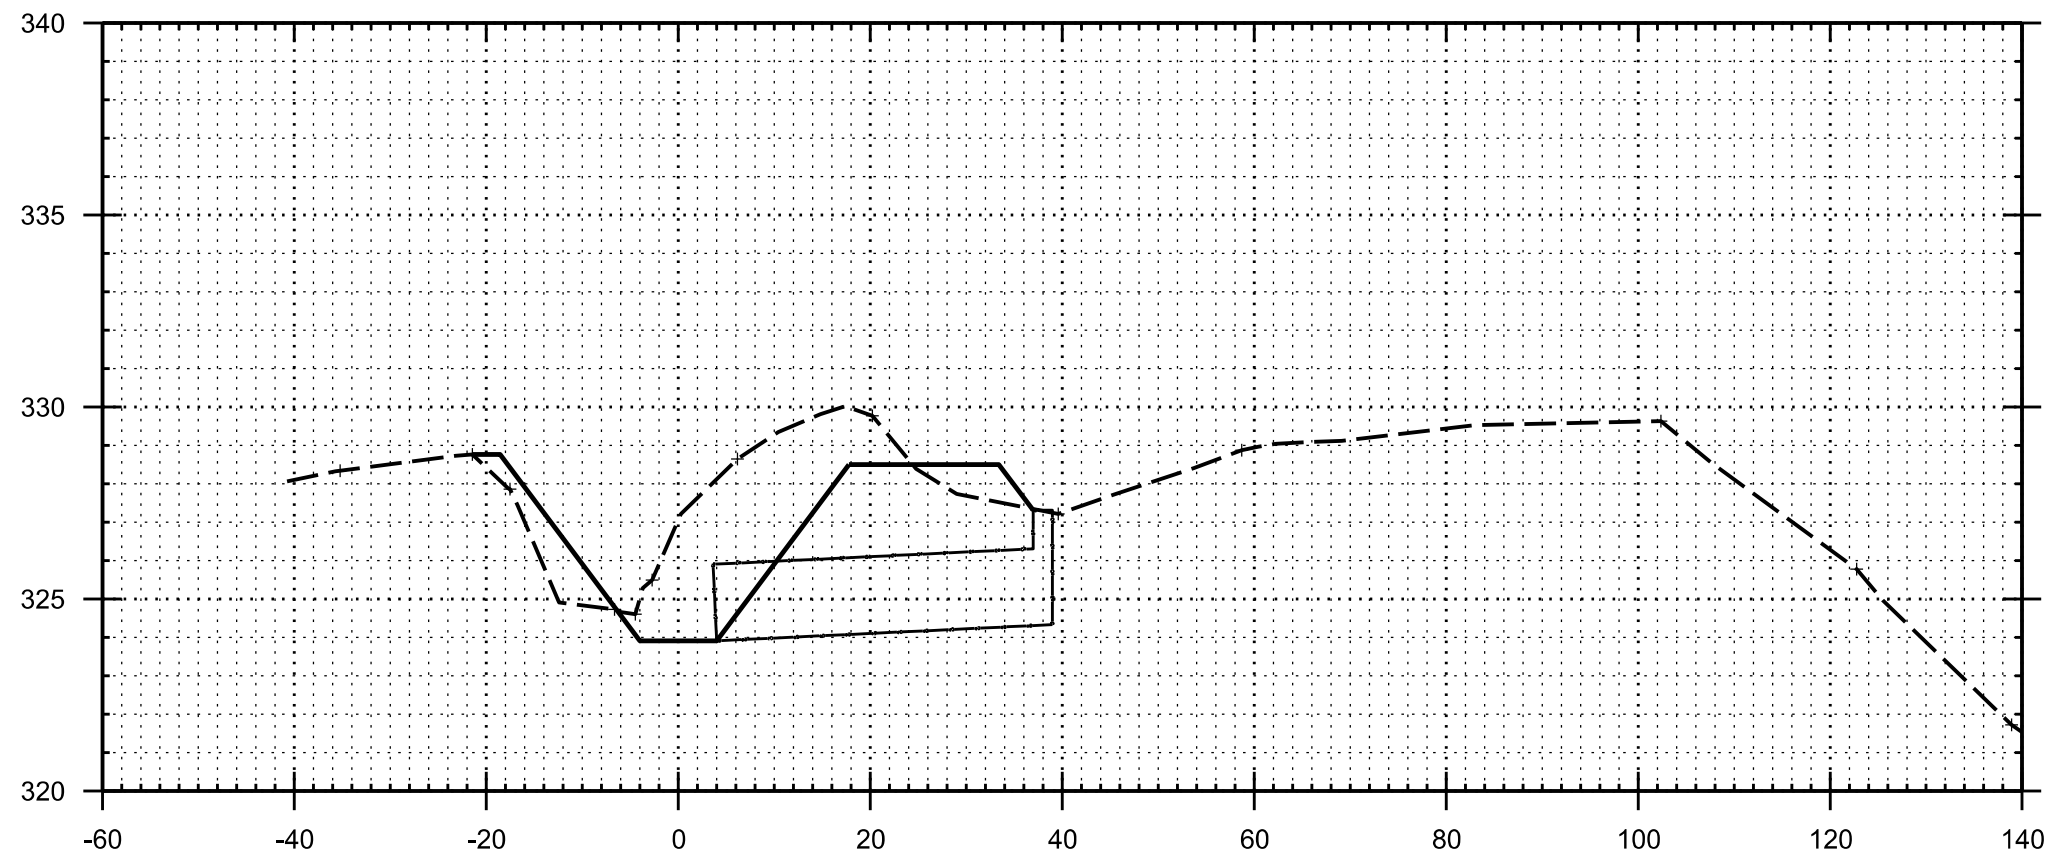

81+50

ELEVATION IN NAVD88


ELEVATION IN NAVD88

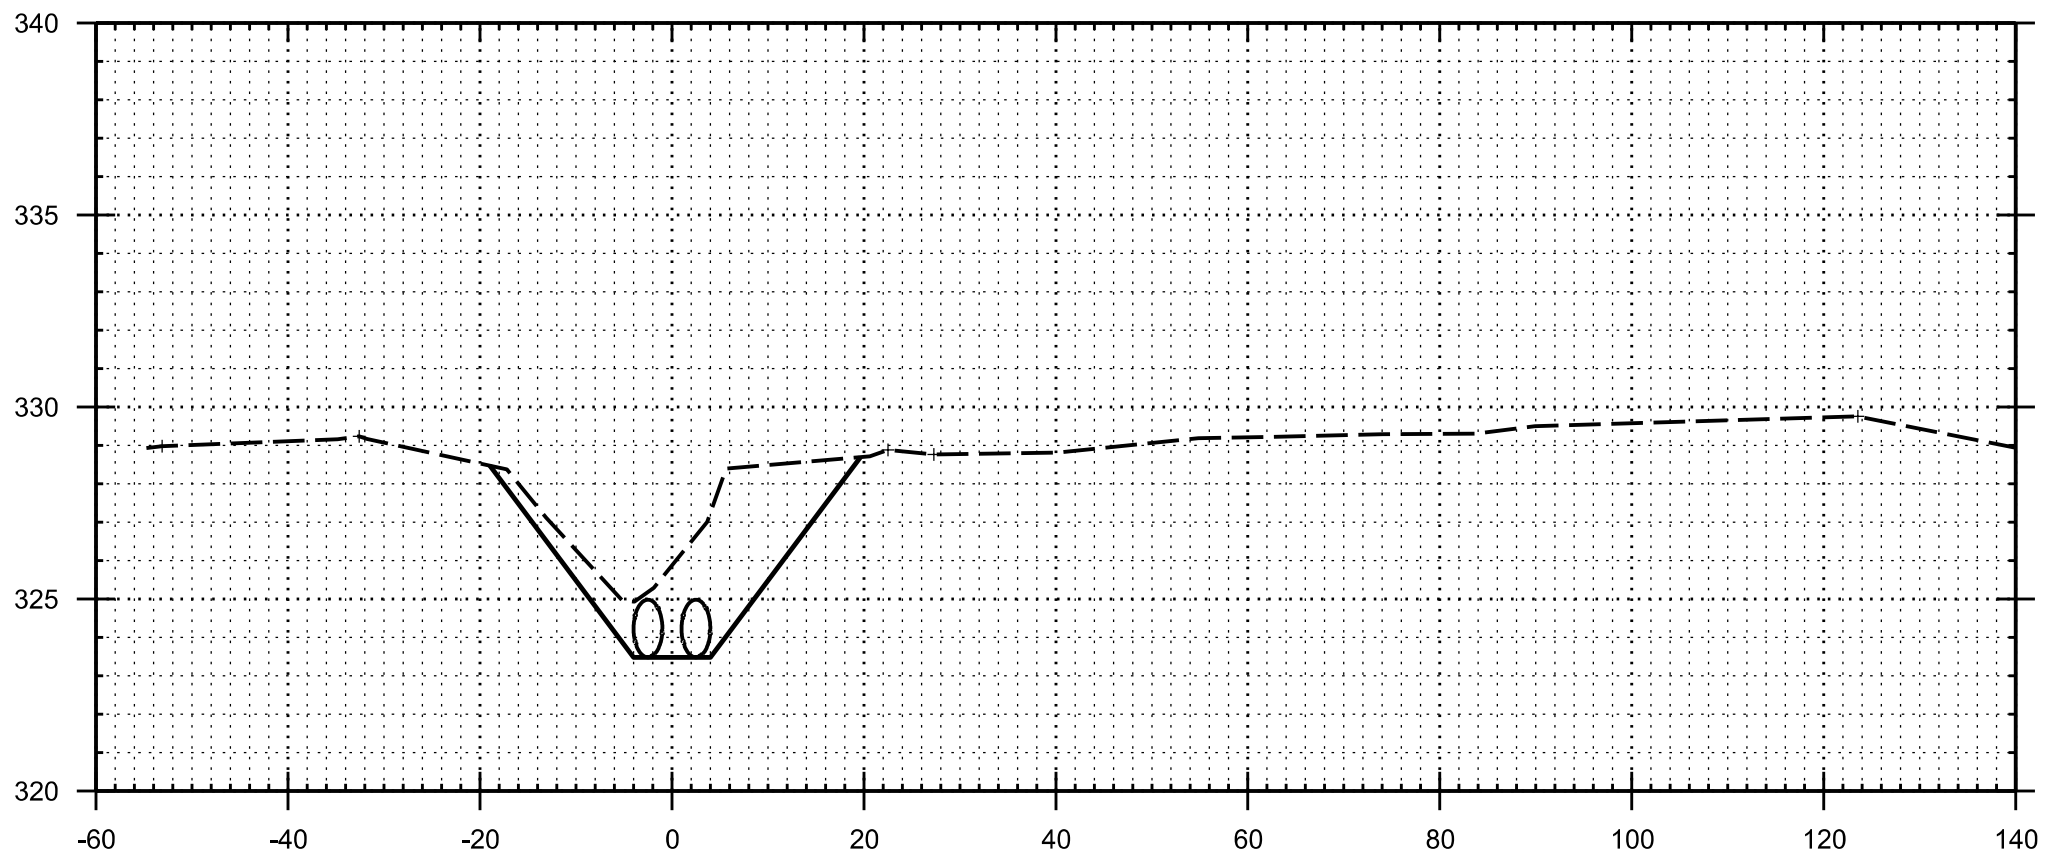

81+95

ELEVATION IN NAVD88


ELEVATION IN NAVD88

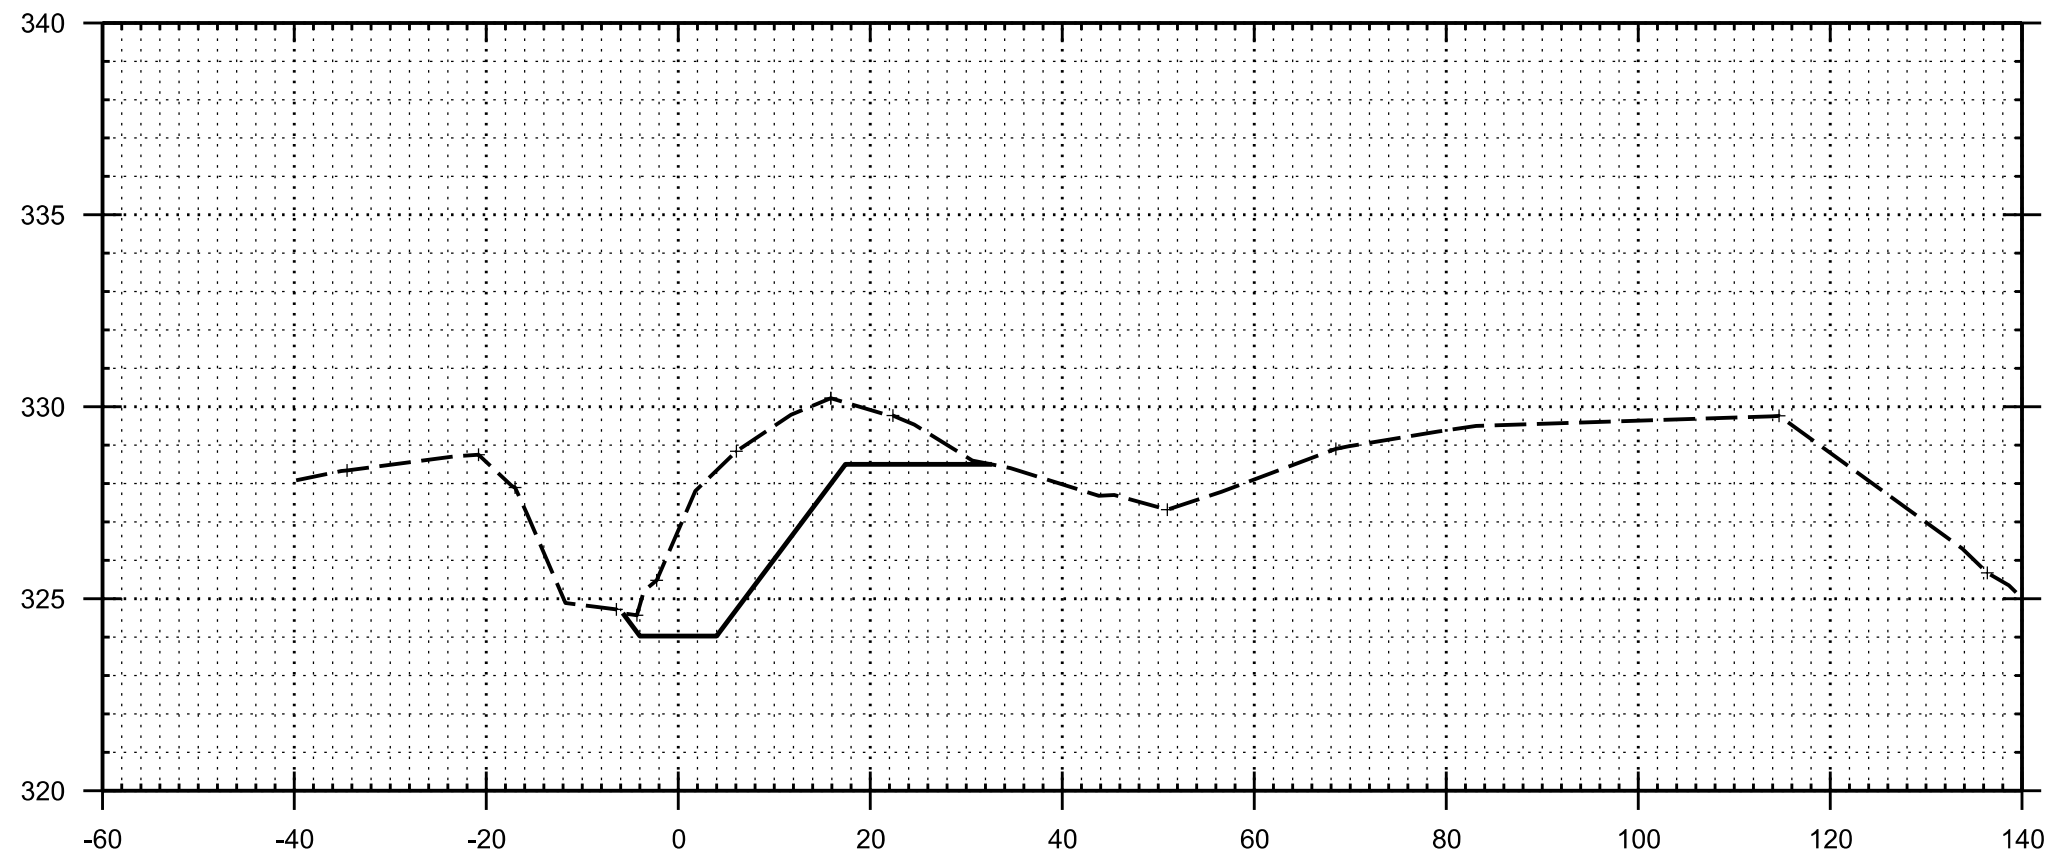

81+40

ELEVATION IN NAVD88

ELEVATION IN NAVD88

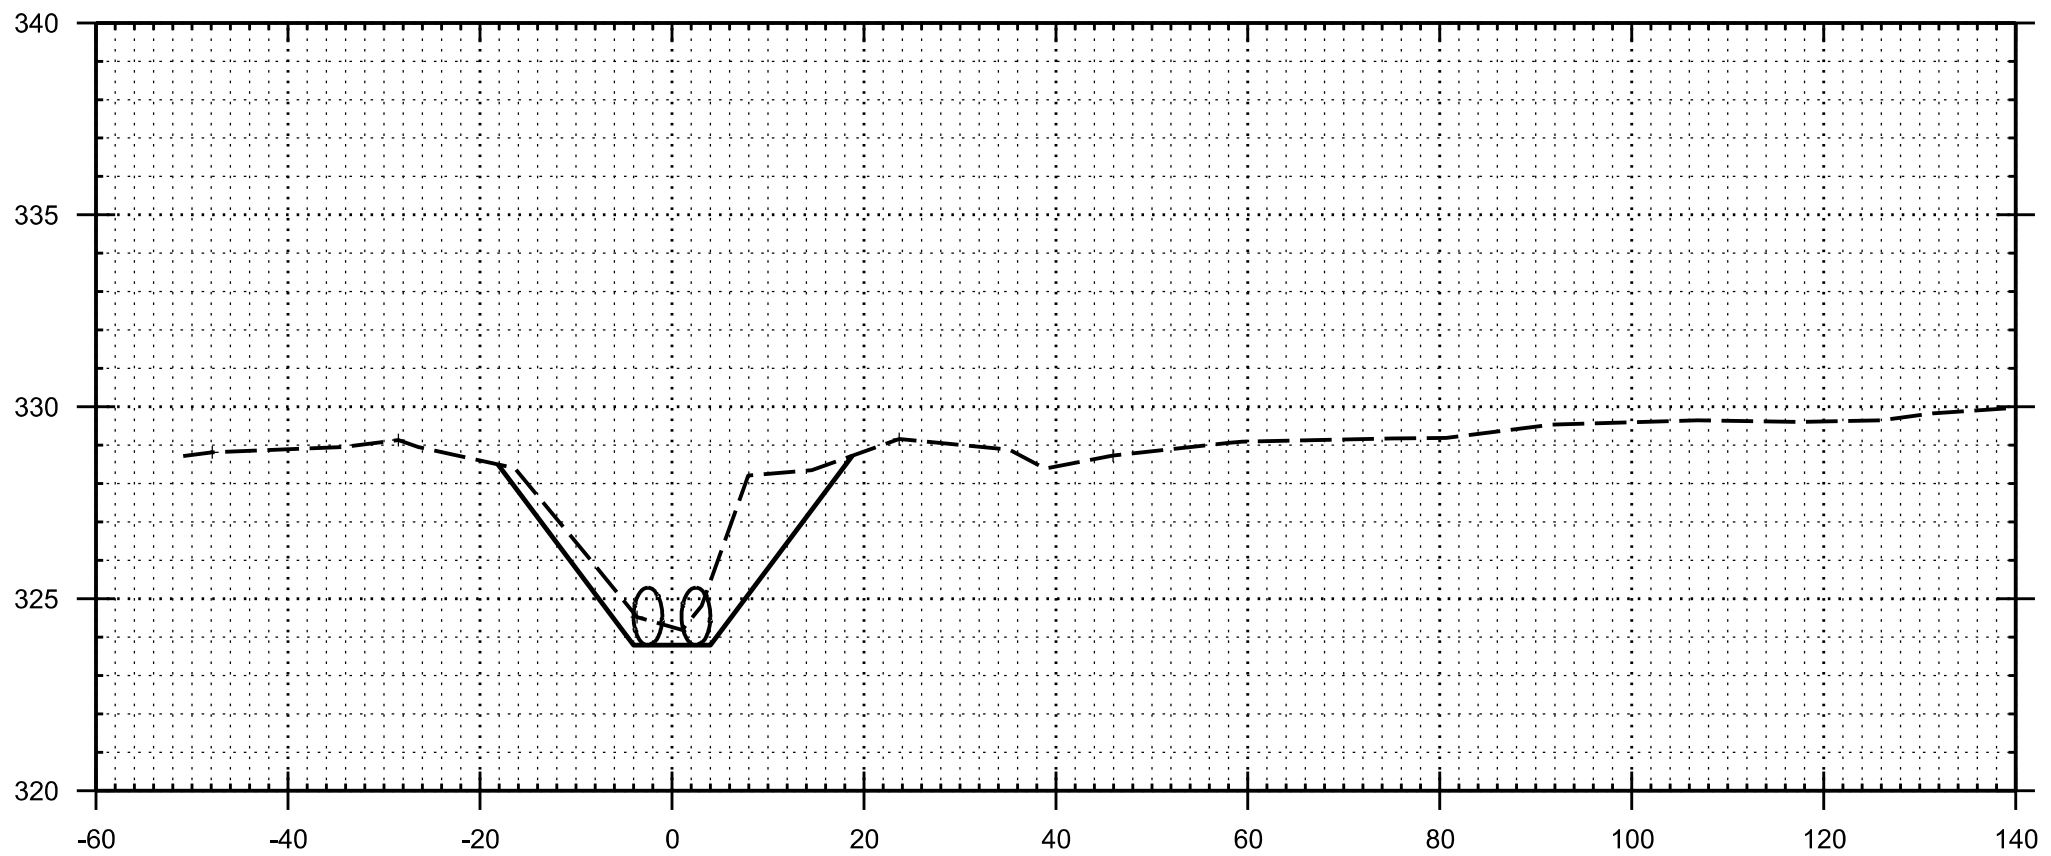

81+88

ELEVATION IN NAVD88



US Army Corps
of Engineers®
Memphis District

MARK	DESCRIPTION	DATE	APPR.	MARK	DESCRIPTION	DATE	APPR.

DESIGNED BY: R. Adams	CHECKED BY: M. Adams	DATE: 2/10/2018	DESIGNED BY: M. Adams	CHECKED BY: M. Adams	DATE: 2/10/2018
DRAWN BY: M. Adams	CONTRACT NO.: W912C0-18-P-XXX	FILE NAME: Mile_5_Sections.dgn	DRAWN BY: M. Adams	CONTRACT NO.: W912C0-18-P-XXX	FILE NAME: Mile_5_Sections.dgn
SUBMITTED BY: Cory H. Williams, P.E.	CONTRACT NO.: W912C0-18-P-XXX	FILE NAME: Mile_5_Sections.dgn	SUBMITTED BY: Cory H. Williams, P.E.	CONTRACT NO.: W912C0-18-P-XXX	FILE NAME: Mile_5_Sections.dgn
PLOT SCALE: 1"=20' H/S V	CONTRACT NO.: W912C0-18-P-XXX	FILE NAME: Mile_5_Sections.dgn	PLOT SCALE: 1"=20' H/S V	CONTRACT NO.: W912C0-18-P-XXX	FILE NAME: Mile_5_Sections.dgn
SIZE: ANSI D	CONTRACT NO.: W912C0-18-P-XXX	FILE NAME: Mile_5_Sections.dgn	SIZE: ANSI D	CONTRACT NO.: W912C0-18-P-XXX	FILE NAME: Mile_5_Sections.dgn

MISCELLANEOUS RELIEF WELLS -
ILLINOIS AND MISSOURI
ARMY CORPS OF ENGINEERS - MEMPHIS DISTRICT
SCOTT COUNTY, MISSISSIPPI COUNTY, ILLINOIS
ALEXANDER COUNTY, ILLINOIS
STA. 64+00 TO STA. 67+00
DITCH "A" CROSS SECTIONS

Sheet
ID
C-121


D

C

B

A


ELEVATION IN NAVD88

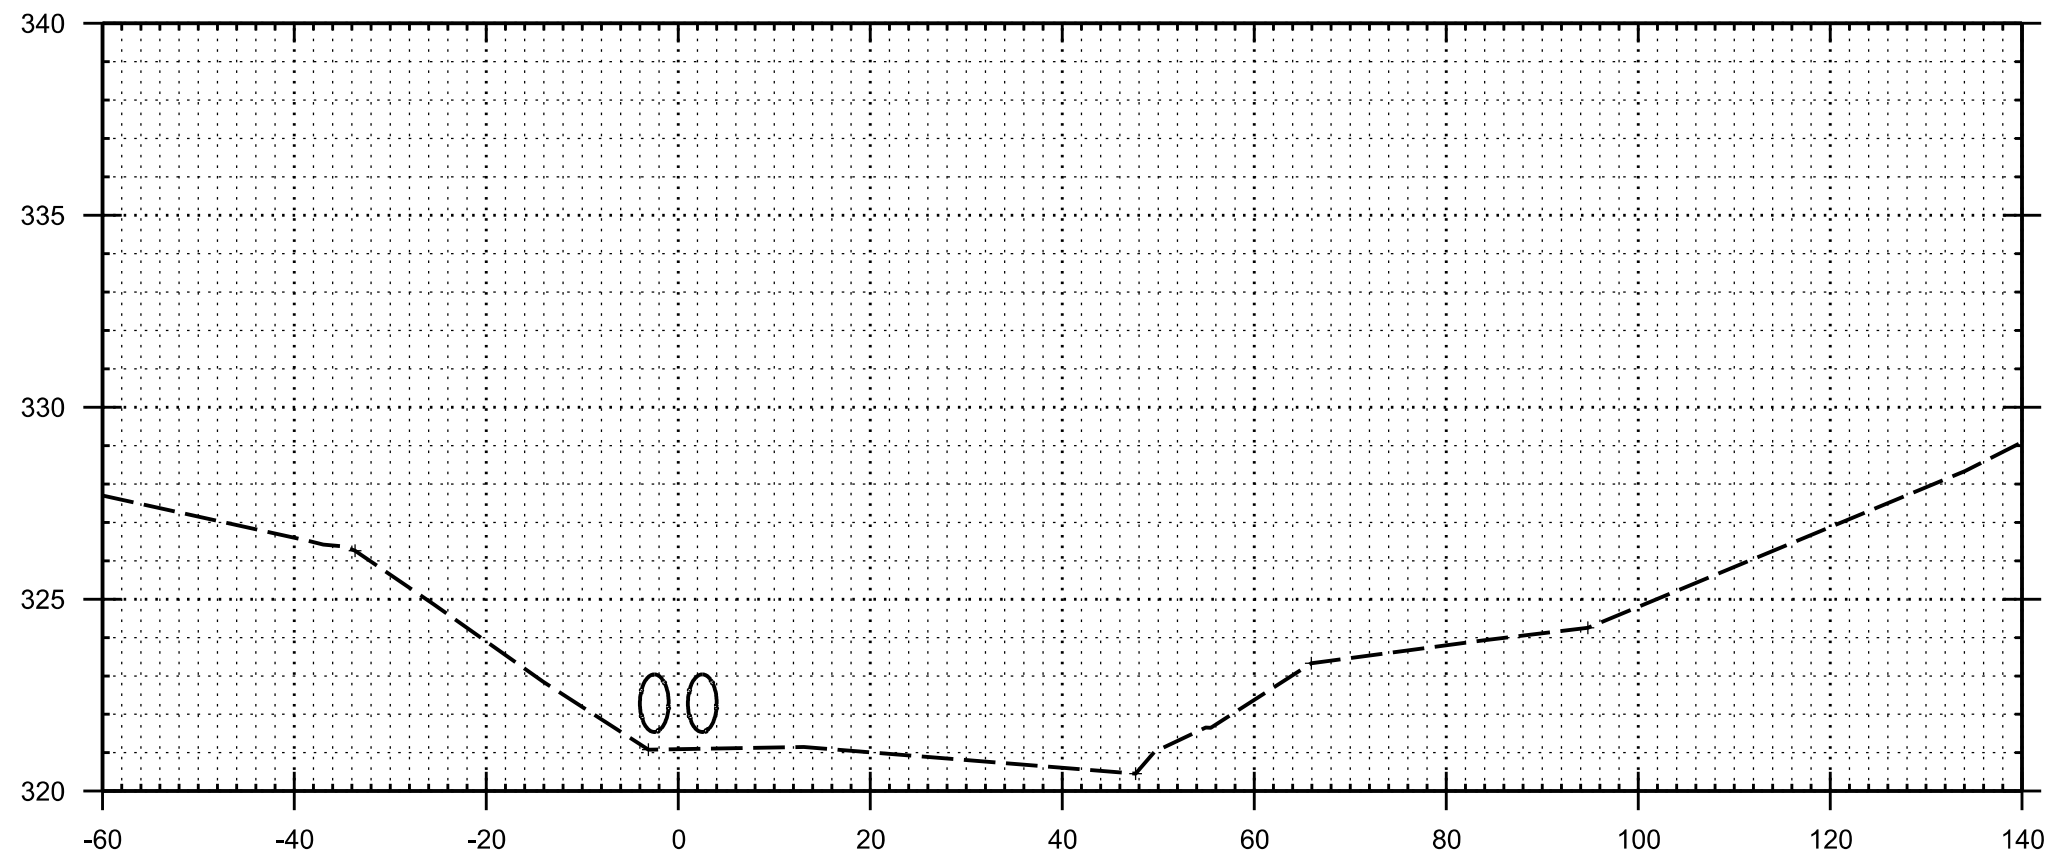

82+38

ELEVATION IN NAVD88


ELEVATION IN NAVD88

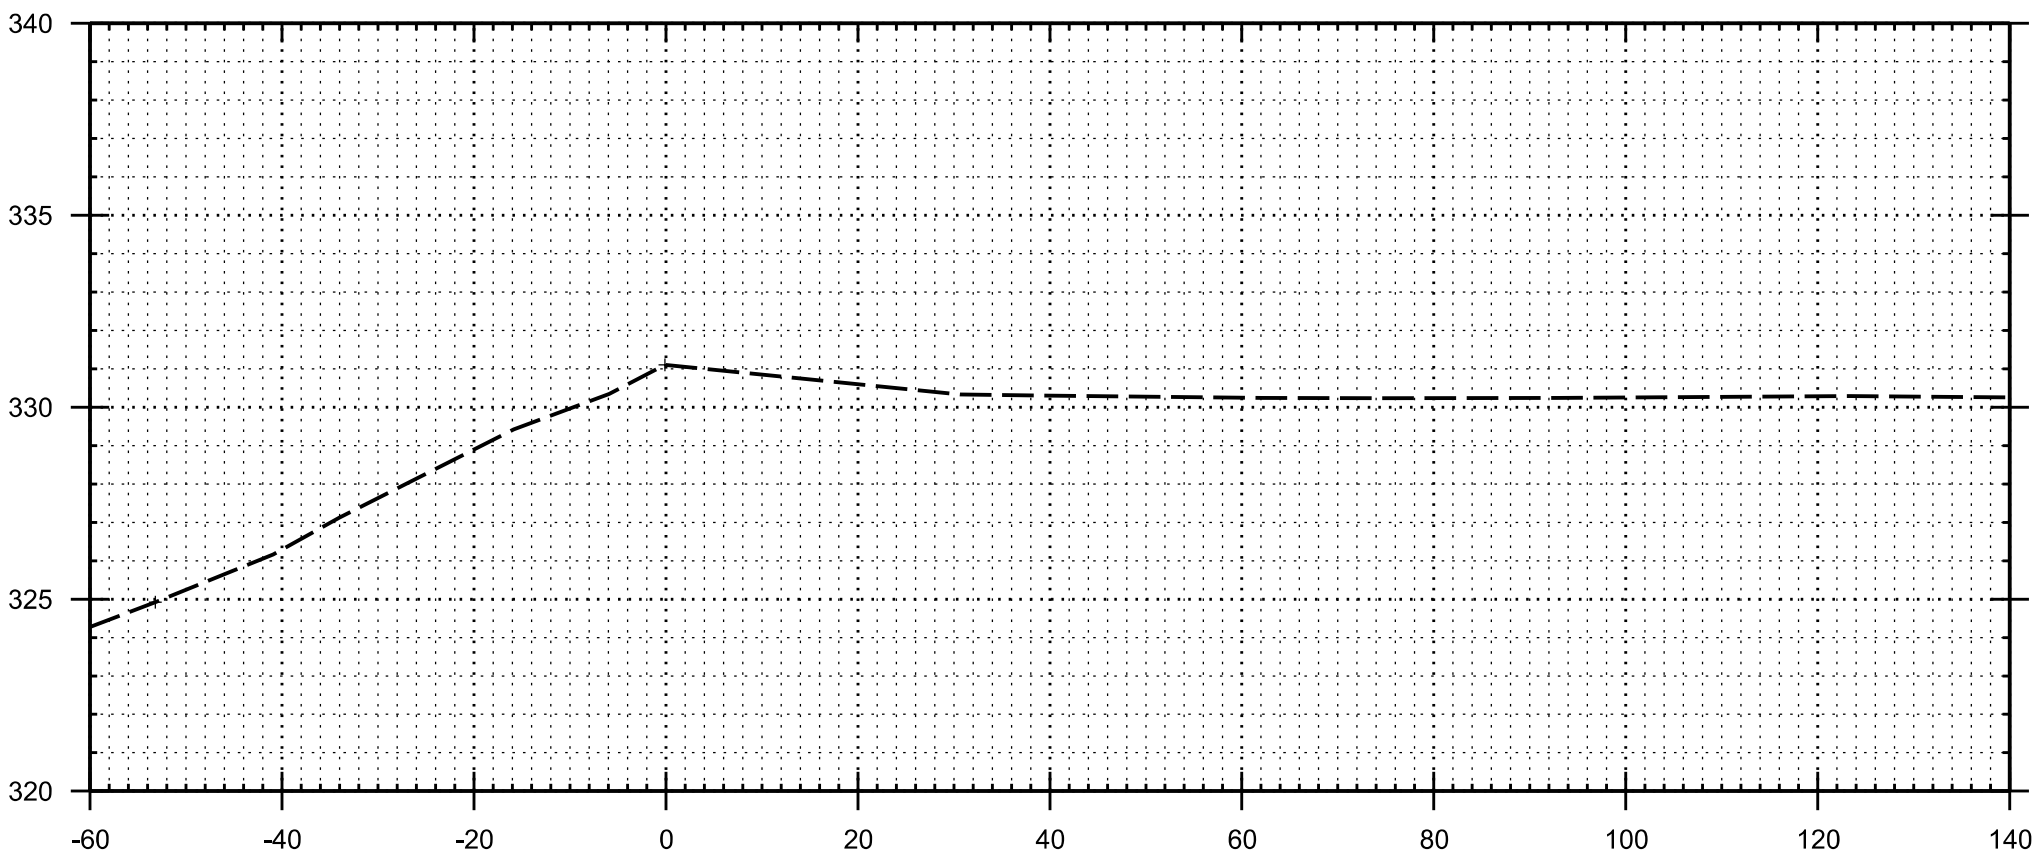

82+70

ELEVATION IN NAVD88


ELEVATION IN NAVD88

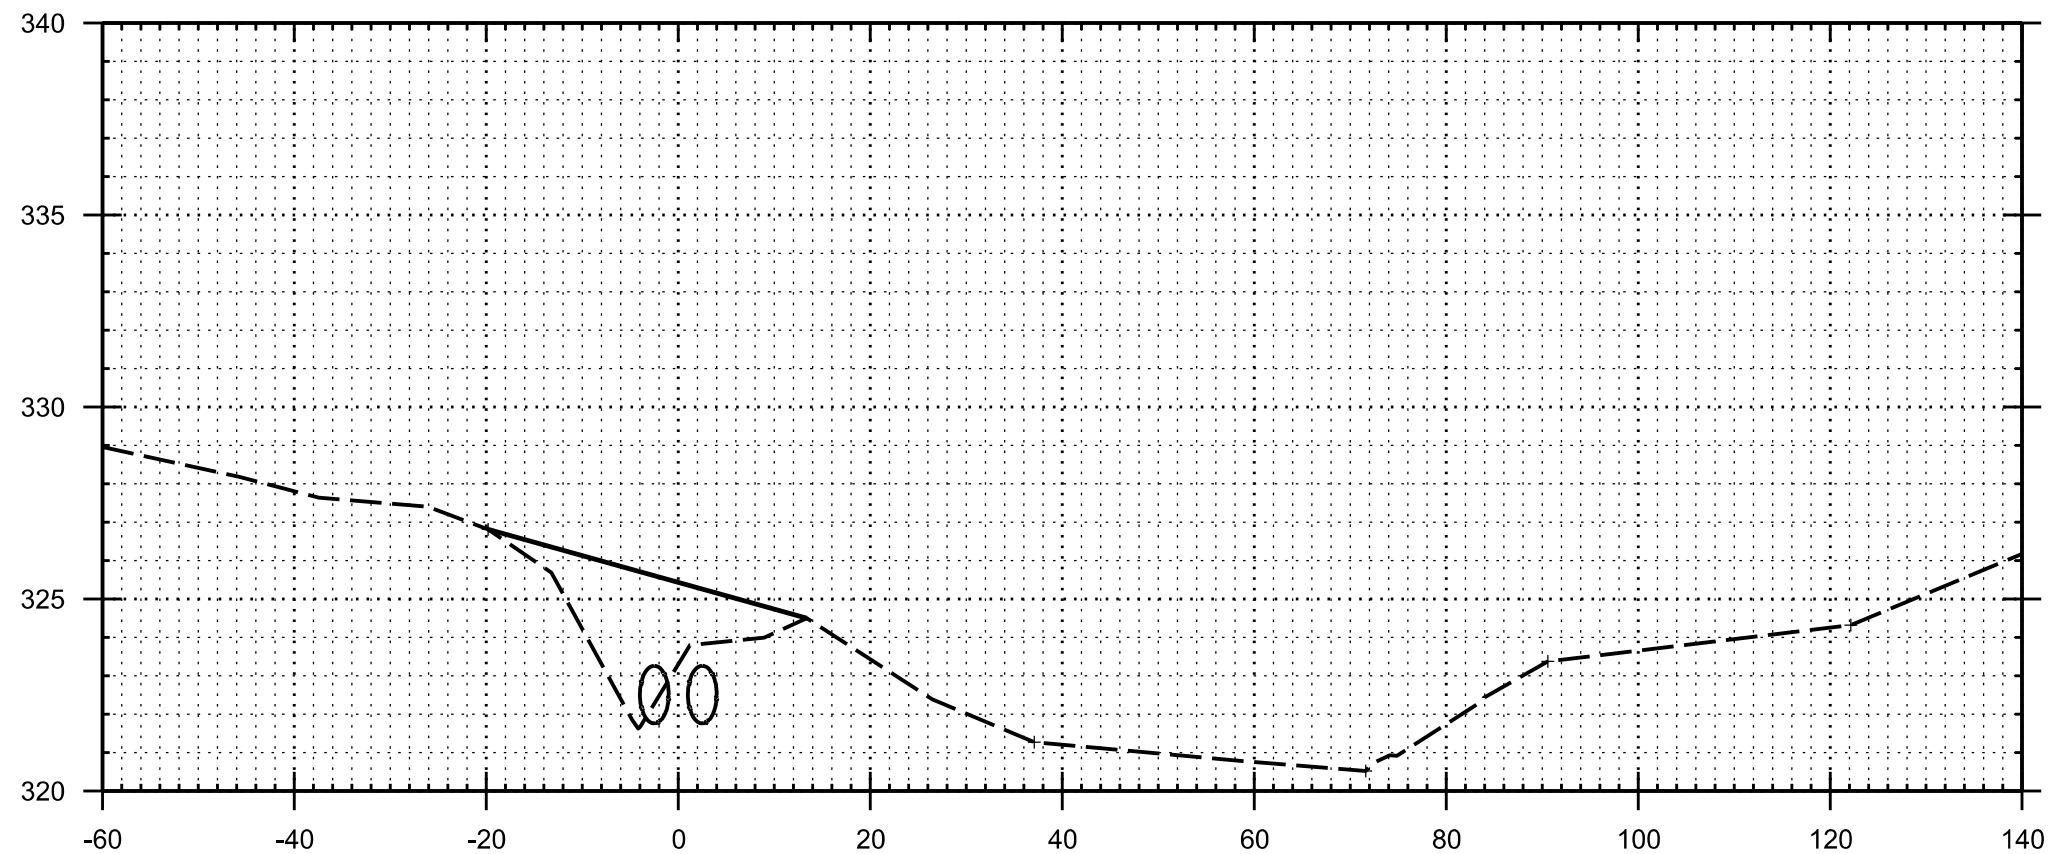

82+33

ELEVATION IN NAVD88


ELEVATION IN NAVD88

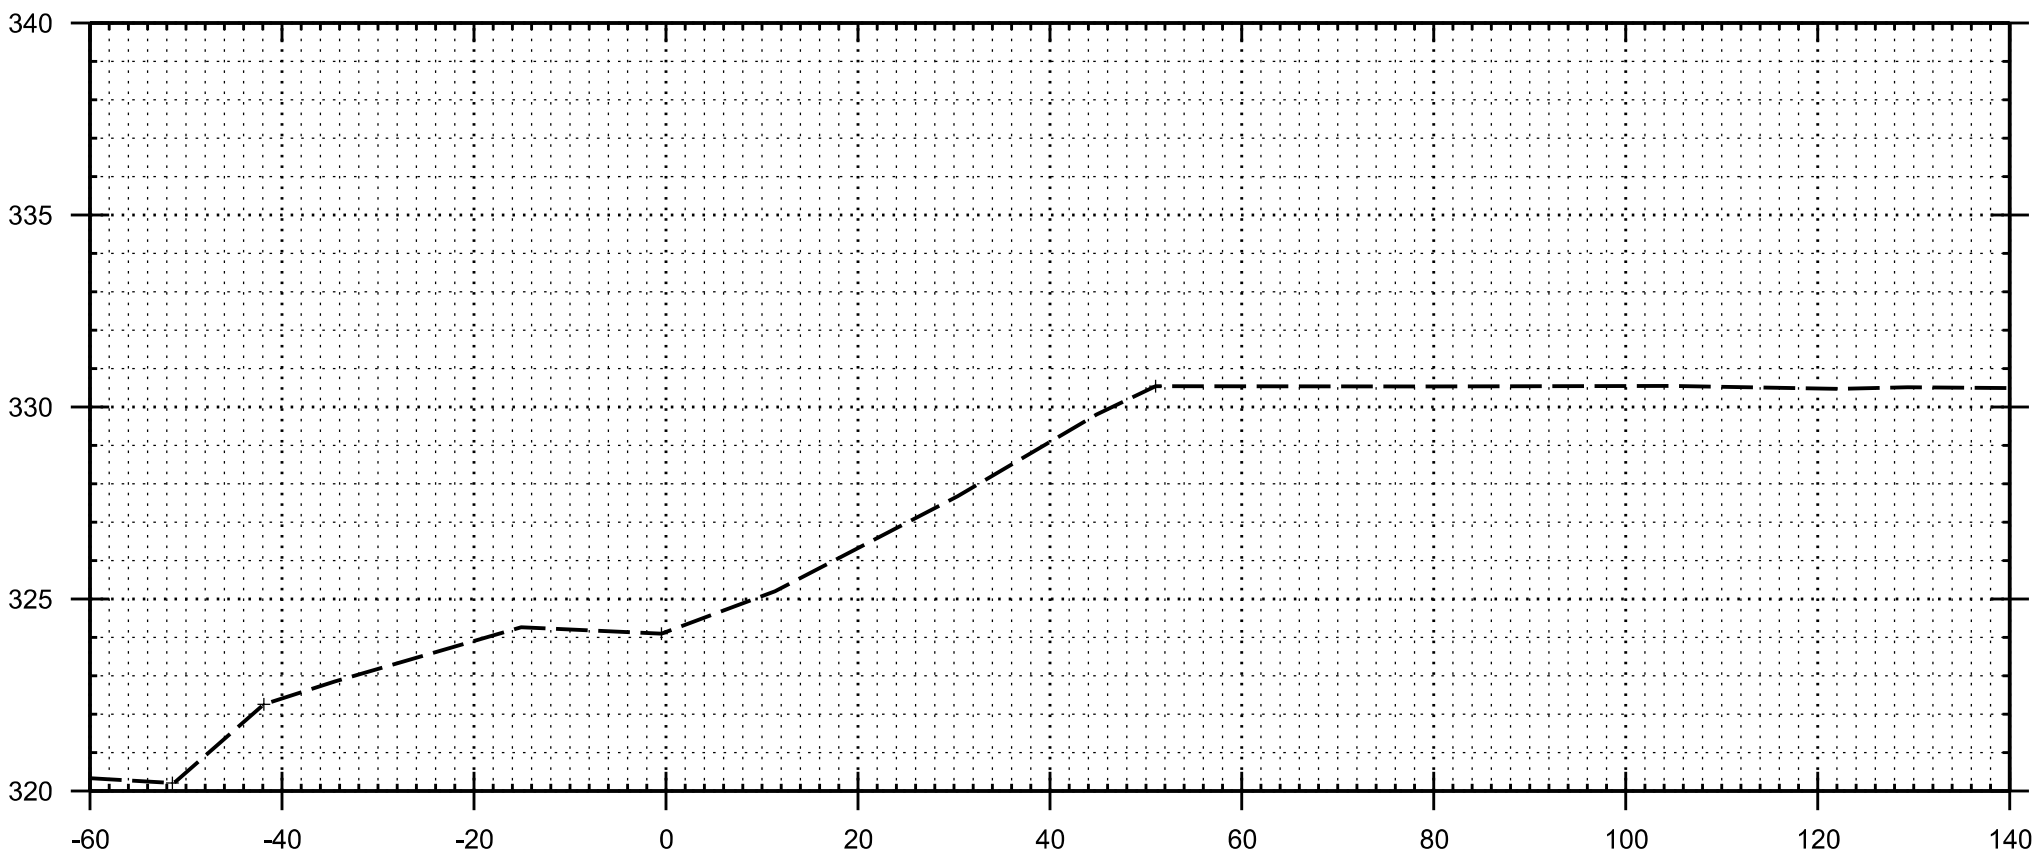

82+59

ELEVATION IN NAVD88


ELEVATION IN NAVD88

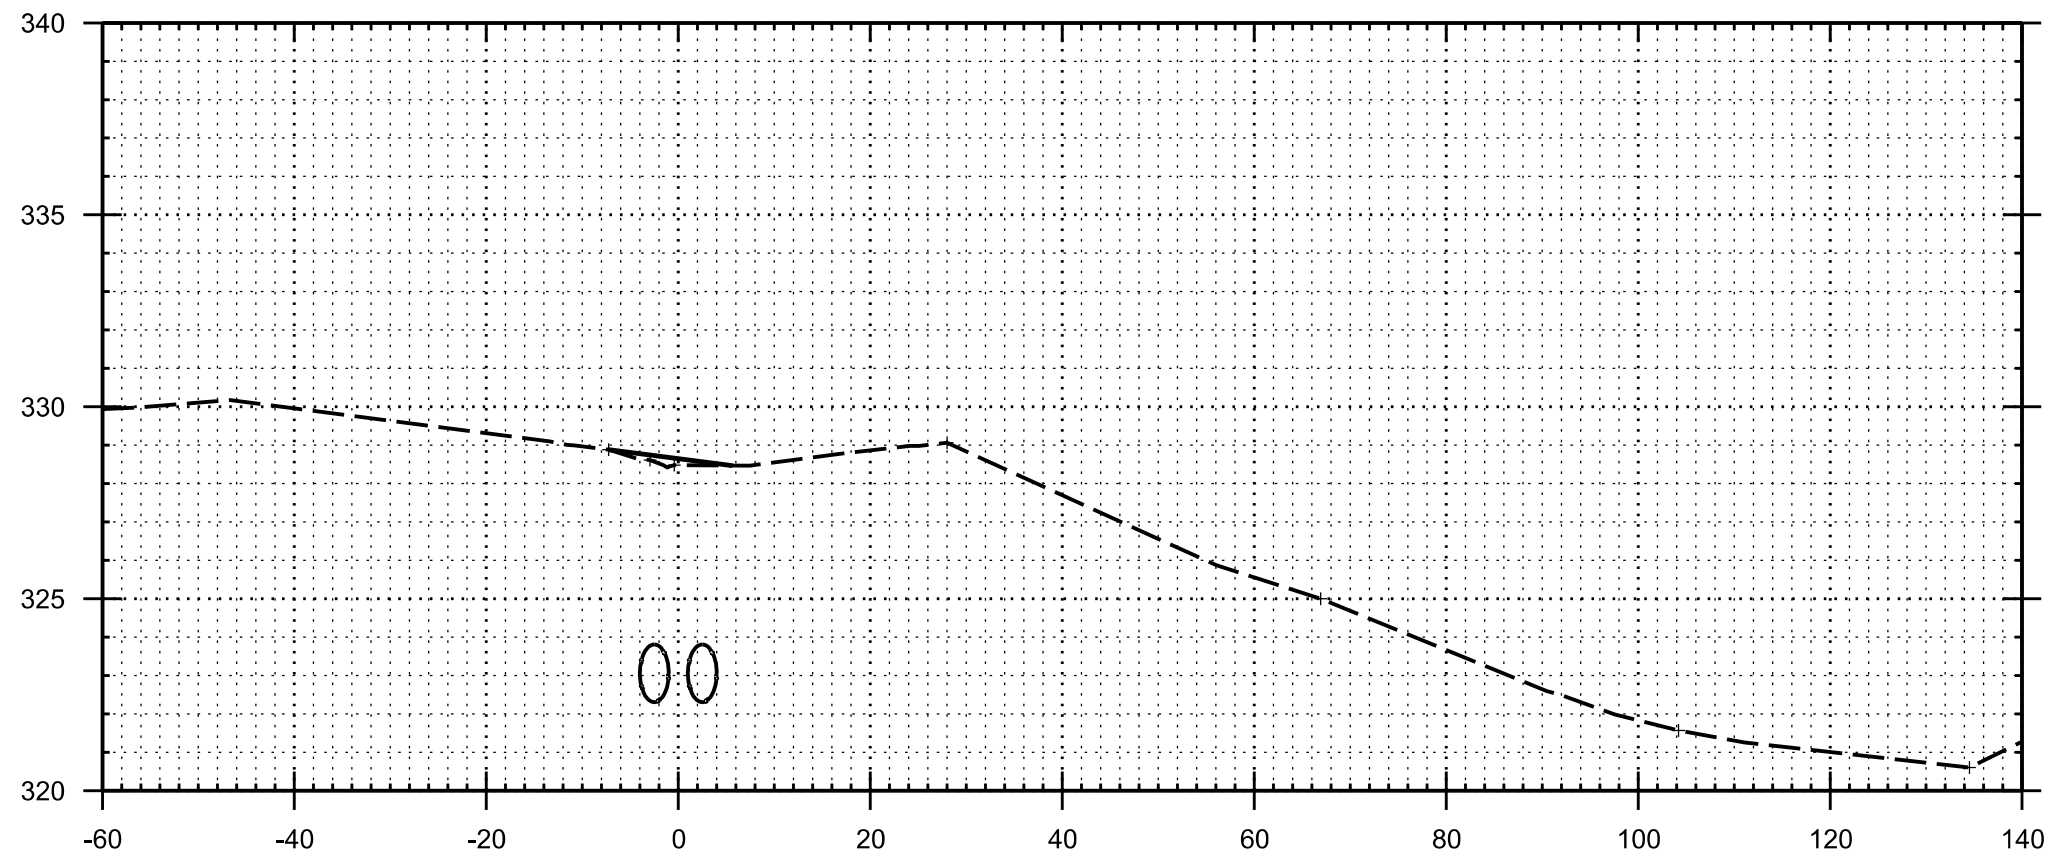

82+20

ELEVATION IN NAVD88

ELEVATION IN NAVD88

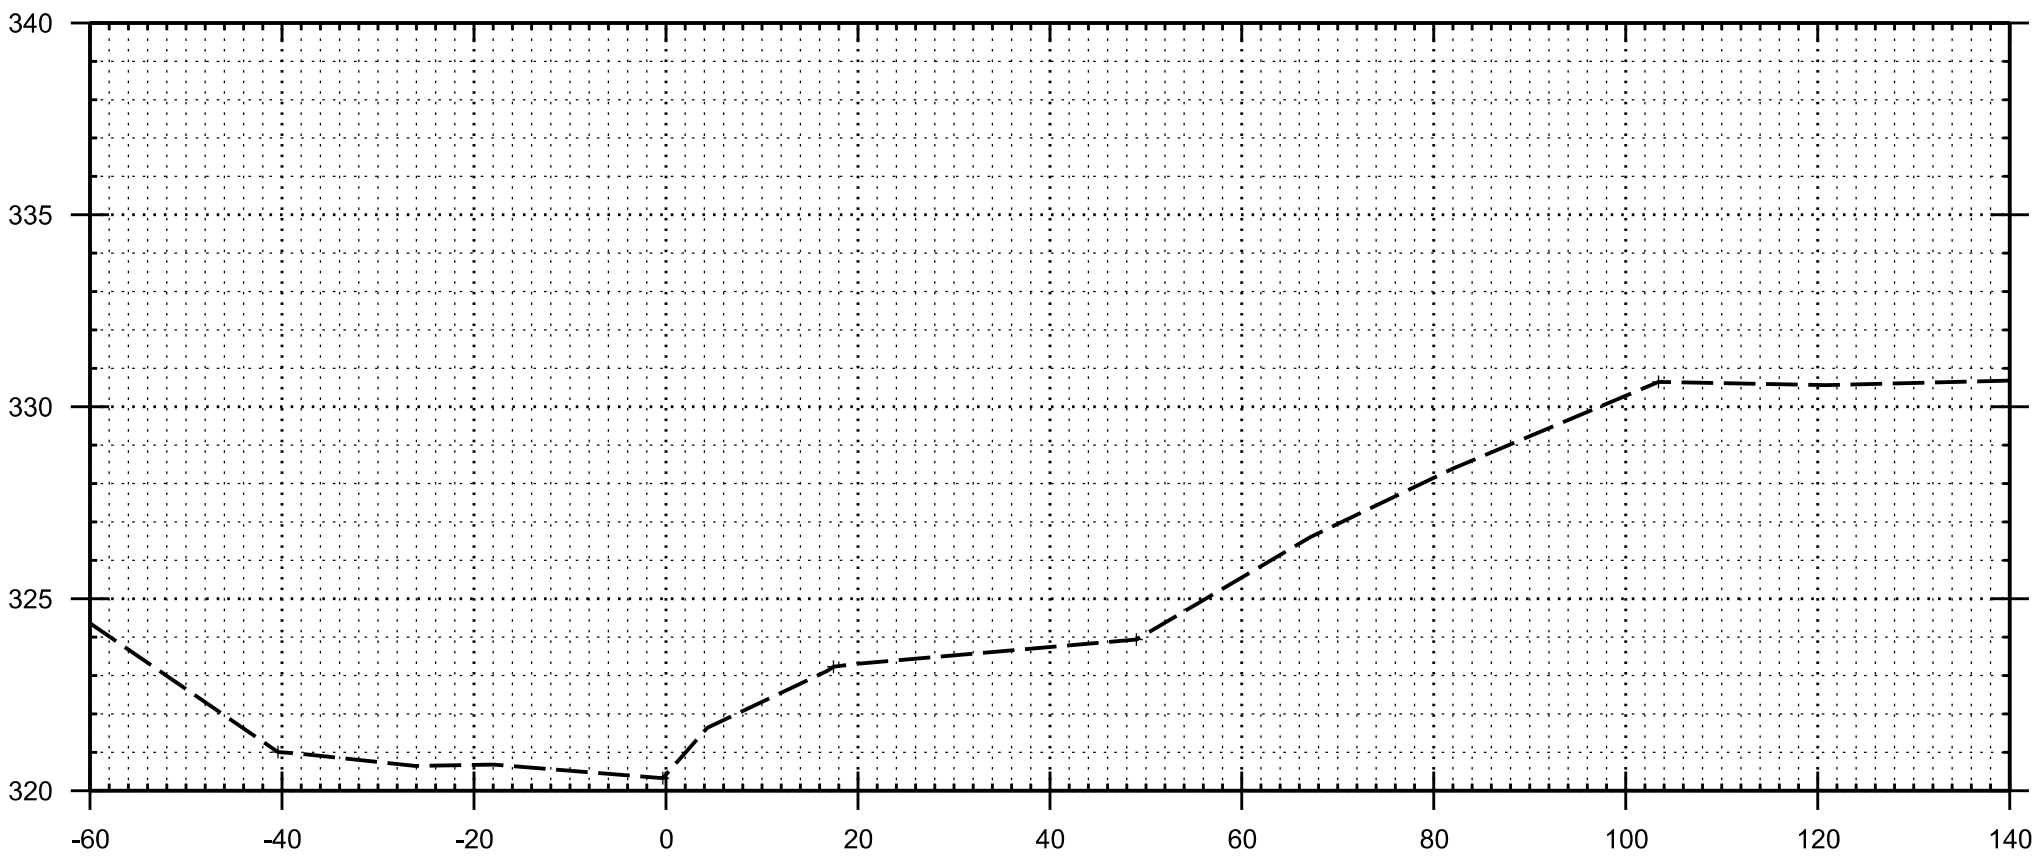

82+48

ELEVATION IN NAVD88



US Army Corps
of Engineers®
Memphis District

MARK	DESCRIPTION	DATE	APPR.	MARK	DESCRIPTION	DATE	APPR.

U.S. ARMY CORPS OF ENGINEERS MEMPHIS DISTRICT MEMPHIS, TENNESSEE	DESIGNED BY: N. Adams	DATE: 2/06/2018	APPROVED BY: N. Adams	DATE: 2/06/2018
	DRAWN BY: M. N. Williams, P.E.	DATE: 2/06/2018	CHECKED BY: M. N. Williams, P.E.	DATE: 2/06/2018
	SUBMITTED BY: M. N. Williams, P.E.	DATE: 2/06/2018	CONTRACT NO.:W912C0-18-P-XXX	FILE NUMBER: W912C0-18-P-XXX
	PLOT SCALE: 1"=20' H/S V	PLOT DATE: 2/06/2018	FILE NAME: Mile_5_Sections.dgn	FILE NUMBER: W912C0-18-P-XXX

MISCELLANEOUS RELIEF WELLS -
ILLINOIS AND MISSOURI
ARMY CORPS OF ENGINEERS - MEMPHIS DISTRICT
SCOTT COUNTY, MISSISSIPPI COUNTY, ILLINOIS
ALEXANDER COUNTY, ILLINOIS
STA. 68+00 TO STA. 70+63
DITCH "A" CROSS SECTIONS


Sheet
ID
C-122

D



B

A

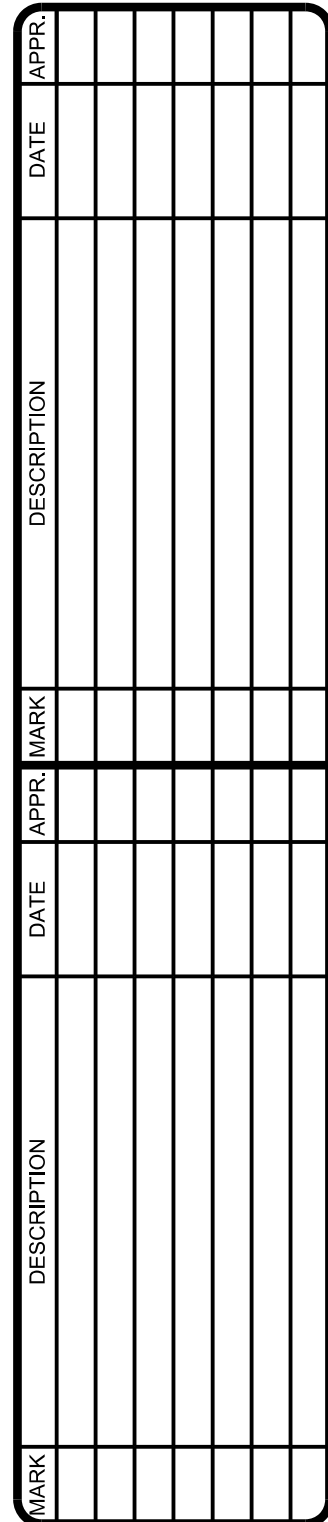

U.S. ARMY CORPS OF ENGINEERS		DESIGNED BY: N. A. JONES	DATE: 2018/06/06
MEMPHIS DISTRICT		DRAWN BY: D. B. BAY	SOLUTION NO.: W91TEC-18-R-XXXX
MEMPHIS, TENNESSEE		CHKD BY: N. A. JONES	CONTRACT NO.: W91TEC-18-R-XXXX
		SUBMITTED BY: Cory H. Williams, P.E.	FILE NUMBER:
		PLOT SCALE: PLOT DATE: 1"=20' 1/4" V. 2/06/2018	
		SIZE:	
		FILE NAME:	
		ANSI D	File_5_Sections.dgn

MISCELLANEOUS RELIEF WELLS -
ILLINOIS AND MISSOURI
ARMY CORPS OF ENGINEERS - MEMPHIS DISTRICT
SCOTT COUNTY / MISSISSIPPI COUNTY, MISSOURI
ALEXANDER COUNTY, ILLINOIS
STA. 71+00 TO STA. 75+86.39
DITCH "A" CROSS SECTIONS

Sheet
ID
C-123

auto_time


A

B

C


D

ELEVATION IN NAVD88

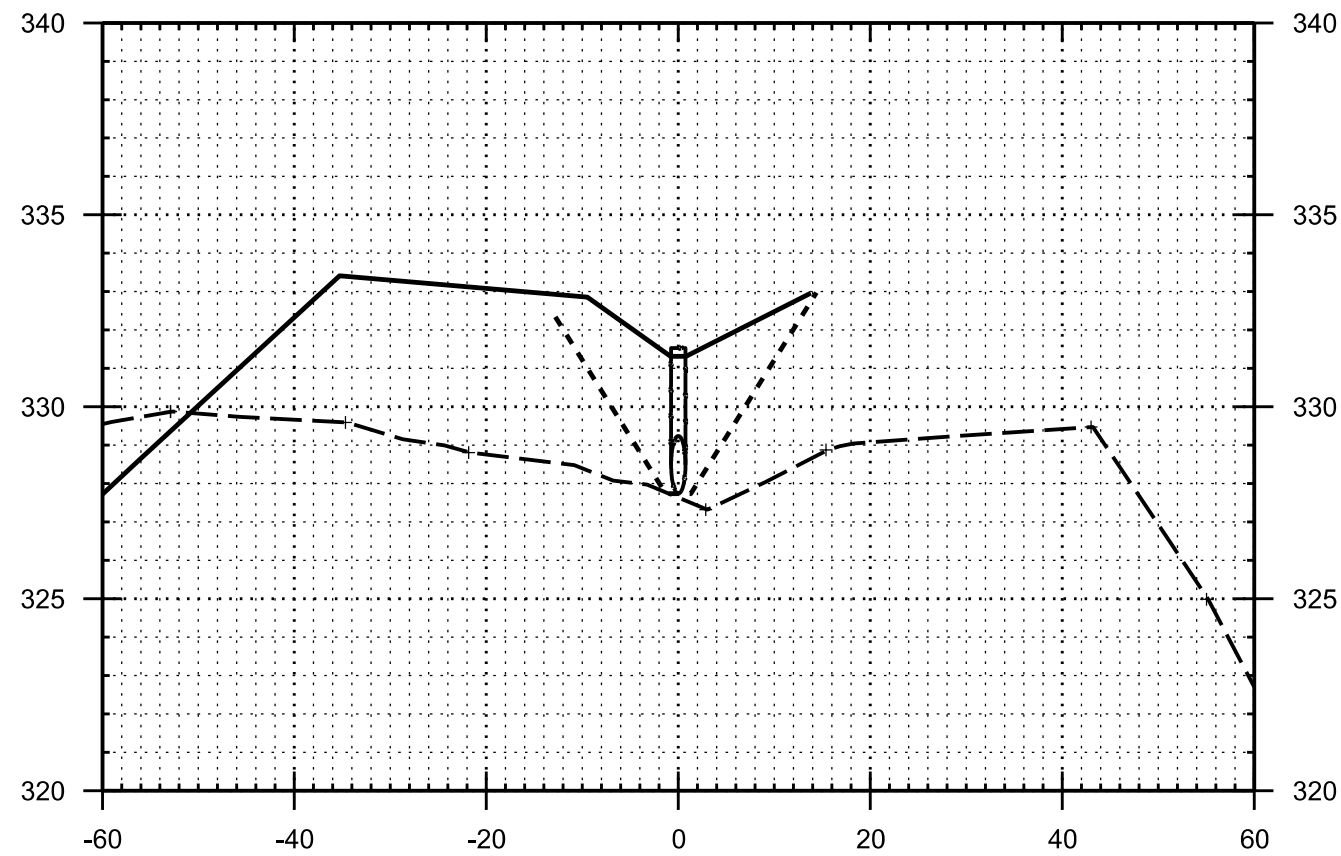


0+44.49 (Inv. New Pipe)

ELEVATION IN NAVD88

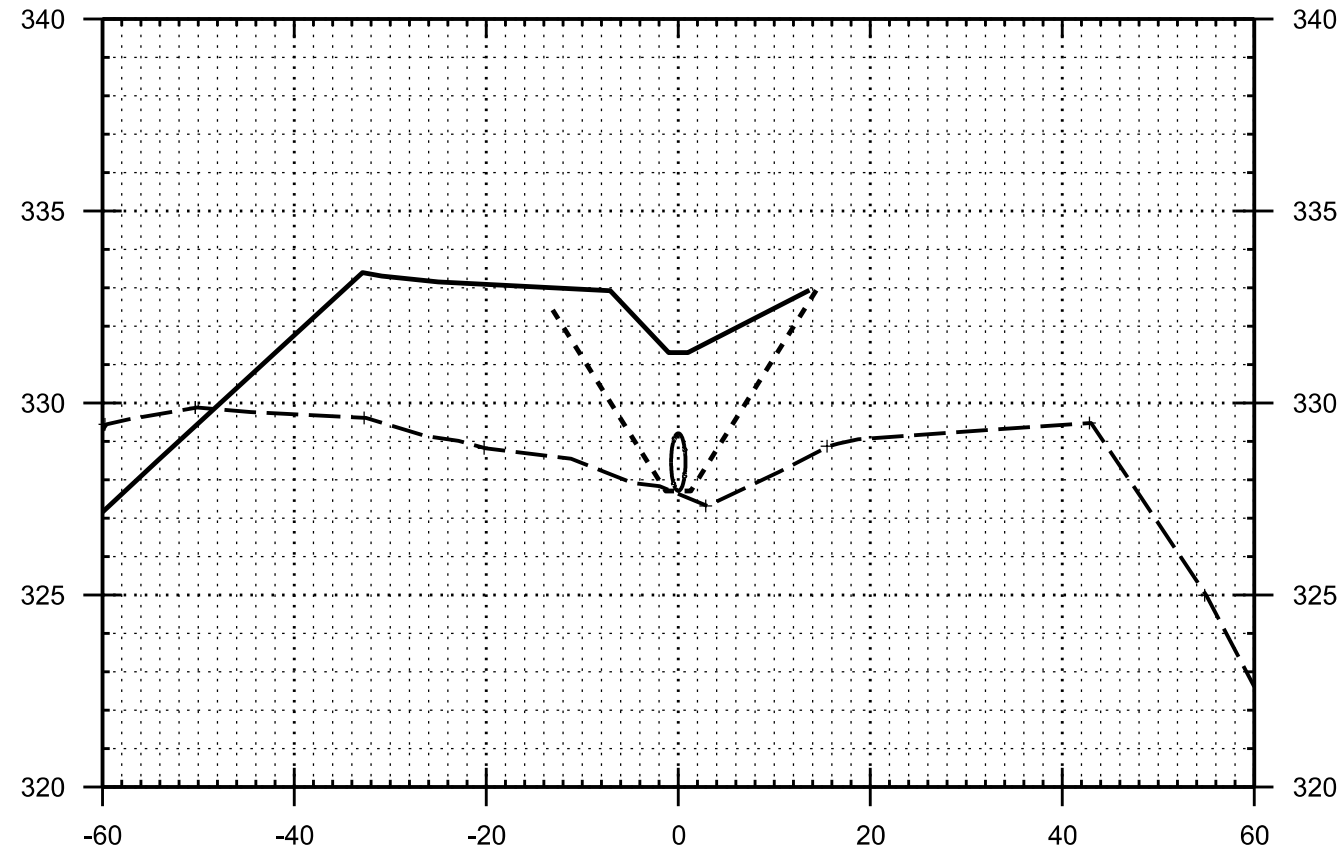

0+46.81

ELEVATION IN NAVD88

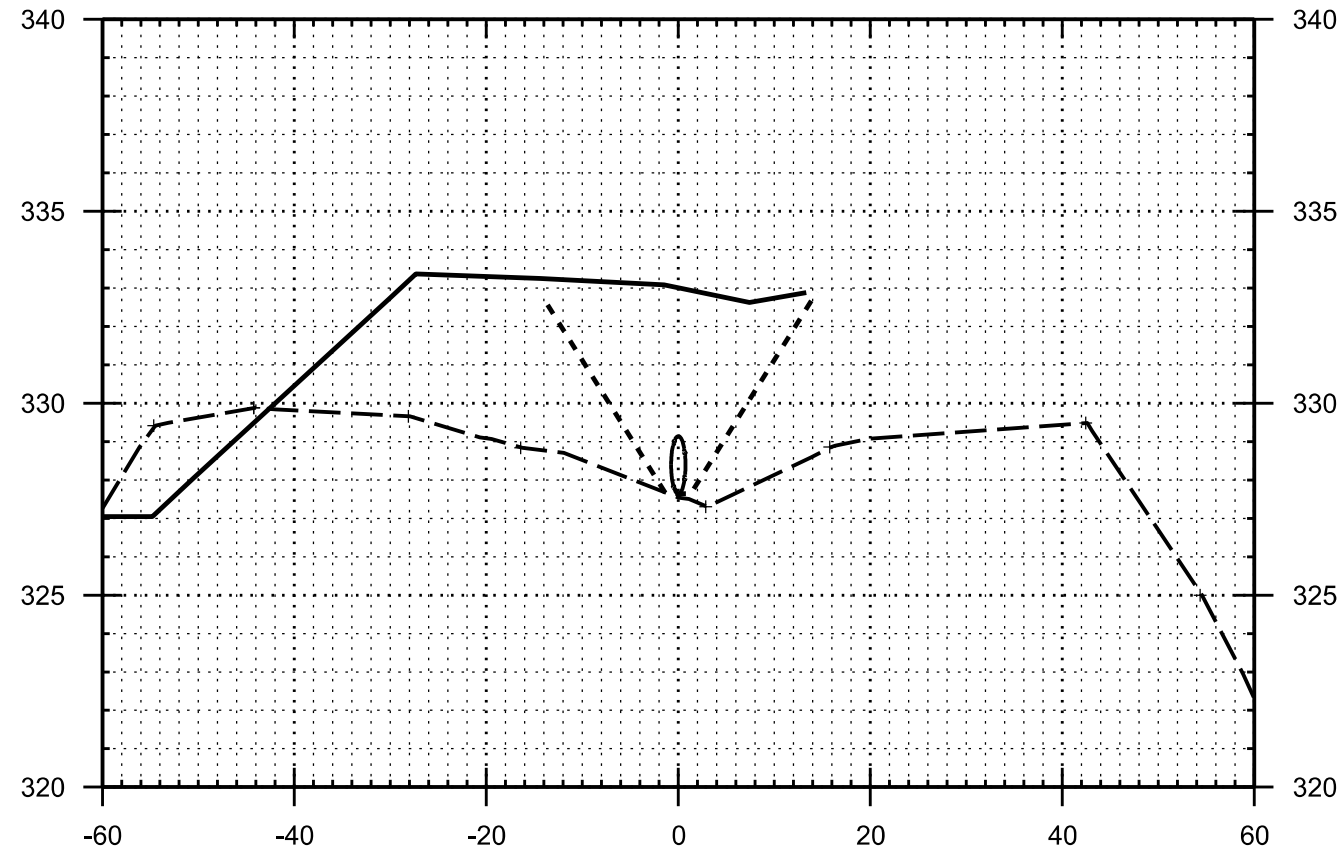


0+52.25

ELEVATION IN NAVD88




0+78.27

ELEVATION IN NAVD88

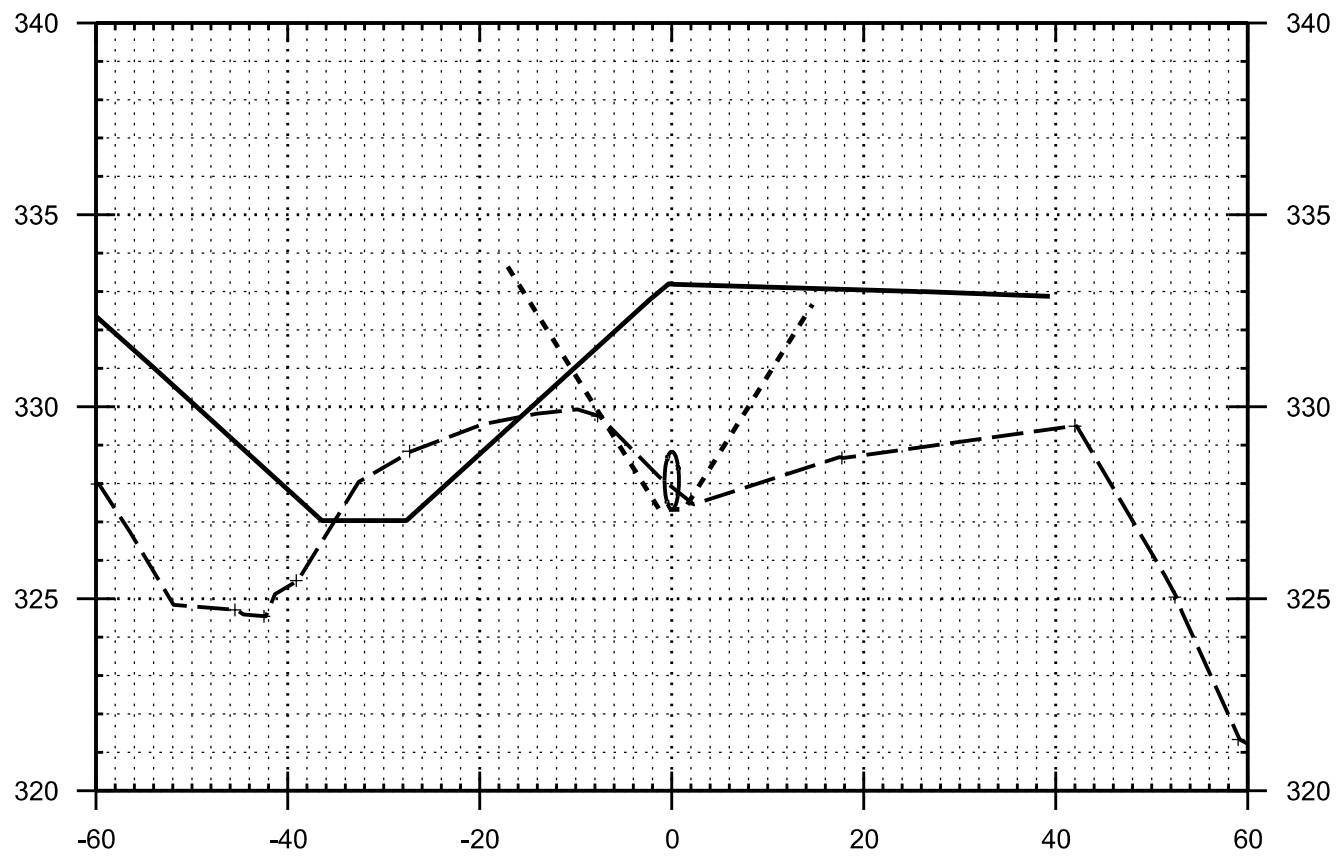

1+04.06 (Inv. New Pipe)

ELEVATION IN NAVD88

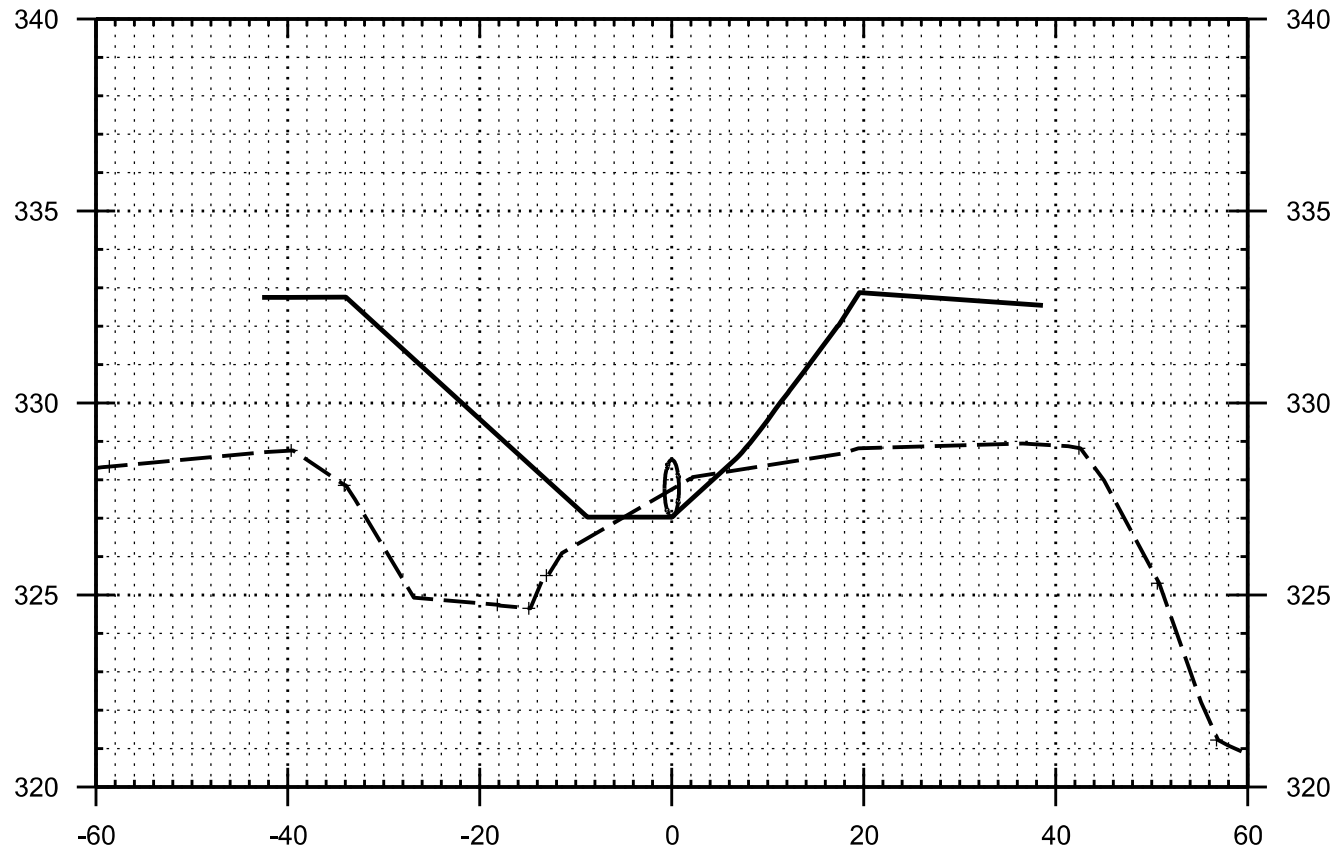

ELEVATION IN NAVD88

ELEVATION IN NAVD88

Sheet
ID
C-124

MISCELLANEOUS RELIEF WELLS -
ILLINOIS AND MISSOURI
ARMY CORPS OF ENGINEERS - MEMPHIS DISTRICT
SCOTT COUNTY, MISSISSIPPI COUNTY, MISSOURI
ALEXANDER COUNTY, ILLINOIS
STA. 0+44.49 TO STA. 1+04.06
DITCH "B" CROSS SECTIONS

U.S. ARMY CORPS OF ENGINEERS
MEMPHIS DISTRICT
MEMPHIS, TENNESSEE

DESIGNED BY:
R. Adams

DRAWN BY:
MBA

SUBMITTED BY:
Cory H. Williams, P.E.

DATE:
2/16/2018

CHECKED BY:
MBA

CONTRACT NO.:
W912EQ-18-F-XXX

FILE NUMBER:
FILE NAME:
1+04.06 Inv. New Pipe

SIZE:
ANSI D

MARK	DESCRIPTION	DATE	APPR.	MARK	DESCRIPTION	DATE	APPR.


US Army Corps
of Engineers®
Memphis District

[illegible]

U.S. ARMY CORPS OF ENGINEERS		MEMPHIS DISTRICT		MEMPHIS, TENNESSEE	
DEDICATED TO THE U.S. ARMY N. Altman 2018/2018	DED BY: DBA NEW	CRO BY: NEW	SOLICITATION NO.: W912EQ-18-R-XXXX	CONTRACT NO.: W912EQ-18-R-XXXX	FILE NUMBER: 1*100*
SUBMITTED BY: Cory H. Williams, P.E.			PLOT SCALER PLOT DATE: 2/06/2018		
SIZE:			FILE NAME:		

MISCELLANEOUS RELIEF WELLS -
ILLINOIS AND MISSOURI
ARMY CORPS OF ENGINEERS - MEMPHIS DISTRICT
SCOTT COUNTY / MISSISSIPPI COUNTY , MISSOURI
ALEXANDER COUNTY, ILLINOIS
BELOW COMMERCE MILE 5
CULVERT DETAILS

Sheet
ID
C-125

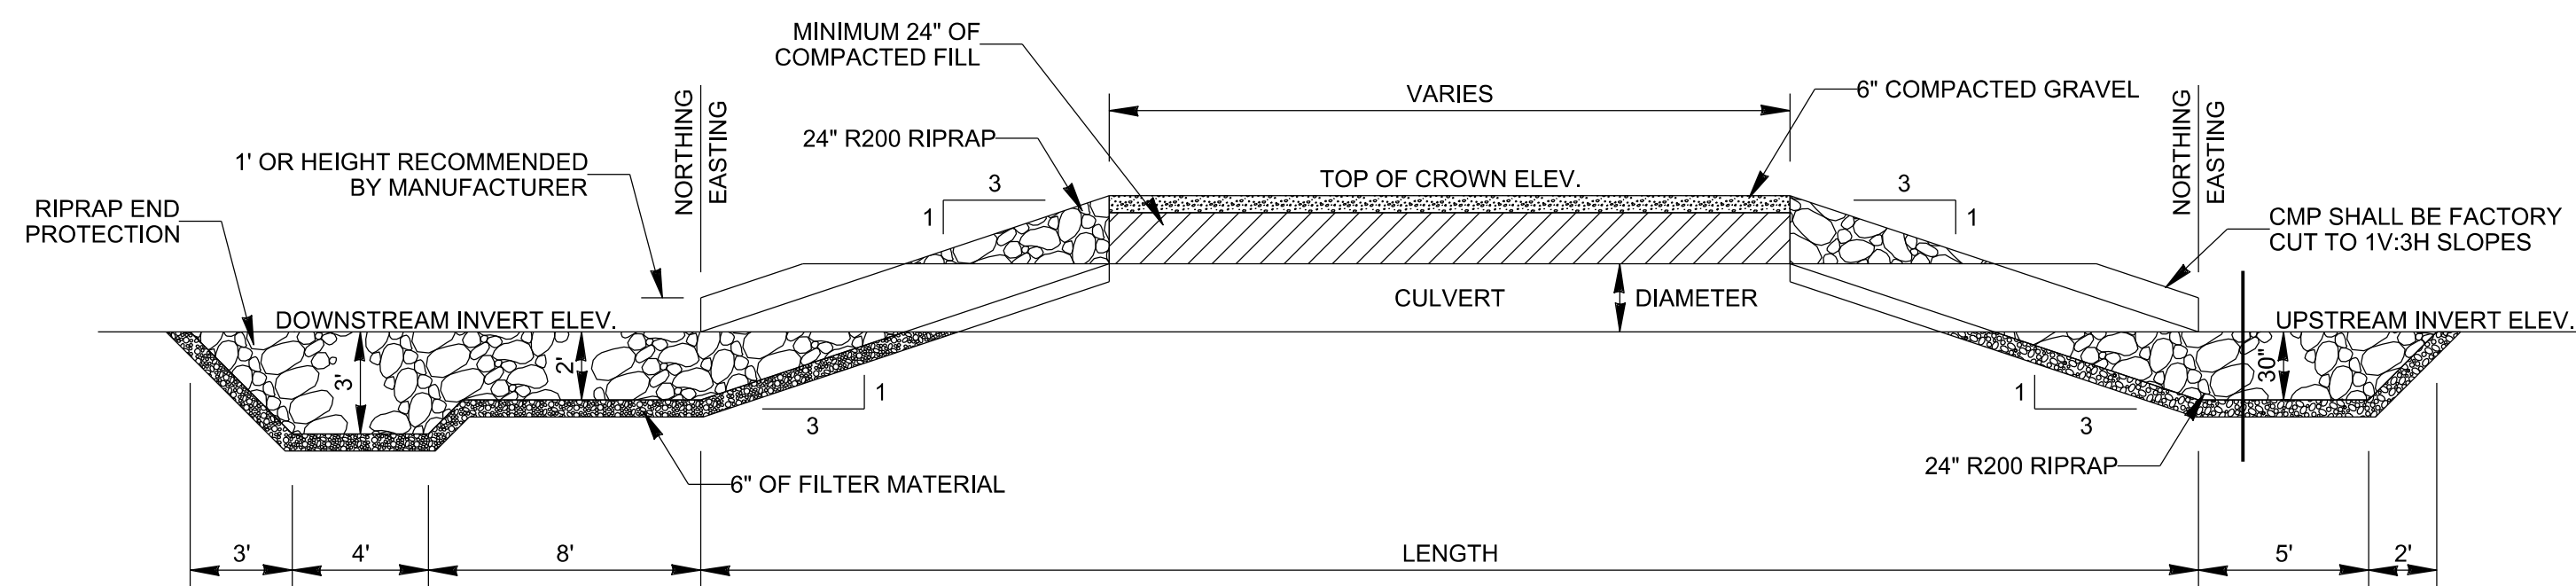

TO BE UPDATED FOR CULVERTS ON BELOW COMMERCE MILE 5

SCALE: 1" = 5'

BELOW COMMER MILE 5 - CULVERT INFORMATION										
CULVERT	SIZE (IN.)	LENGTH (FT.)	CULVERT TYPE	TOP OF CROWN ELEV. (FT.)	UPSTREAM			DOWNSTREAM		
					NORTHING	EASTING	INVERT ELEV.	NORTHING	EASTING	INVERT ELEV.
A-1	36	50	ROUND CMP, POLYMER COATED	328.93	134950703.1	923206.32	323.79	13495100.68	923166.81	321.54
A-2	36	50	ROUND CMP, POLYMER COATED	328.93	13495066.17	923203.26	323.79	13495096.73	923163.75	321.54
B	24	35	ROUND STEEL (FROM SITE)	328.5	13495098.49	923250.05	324.4	13495064.14	923242.77	323.91

[illegible]

U.S. ARMY CORPS OF ENGINEERS MEMPHIS DISTRICT MEMPHIS, TENNESSEE	DBA:	CVD BY:	SOLICITATION NO.:
	NEN	NEN	W912E0-8-R-XXXX
	SUBMITTED BY:	CONTRACT NO.:	
	Cory H. Williams, P.E.	W912EQ-8-R-XXXX	
	PLOT SCALE:	PLOT DATE:	FILE NUMBER:
	1" = 200'	2/06/2018	
	SIZE:	FILE NAME:	

MISCELLANEOUS RELIEF WELLS -
ILLINOIS AND MISSOURI
ARMY CORPS OF ENGINEERS - MEMPHIS DISTRICT
SCOTT COUNTY / MISSISSIPPI COUNTY , MISSOURI
ALEXANDER COUNTY, ILLINOIS
BELOW COMMERCE MILE 15 -
OVERALL SITE PLAN

Sheet
ID
C-131

NOTES:

1. BELOW COMMERCE MISSOURI CAN BE ACCESSED FROM HWY N.
2. ROW LINE OBTAINED FROM [HTTP://SCOTTGIS.COUNTYPORTAL.NET](http://SCOTTGIS.COUNTYPORTAL.NET).
3. NEW AND EXISTING WELLS ARE SHOWN.



[illegible]

U.S. ARMY CORPS OF ENGINEERS MEMPHIS DISTRICT MEMPHIS, TENNESSEE	DRAWN BY: DBA NEN C/D BY: NEN SUBMITTED BY: Geoff H. Williams, P.E. PLOT SCALE: 1" = 200' PLOT DATE: 2/25/2018 SOLICITATION NO.: W912ED-B-R-XXXX CONTRACT NO.: W912ED-B-R-XXXX FILE NUMBER: FILE NAME:
--	--

MISCELLANEOUS RELIEF WELLS -
ILLINOIS AND MISSOURI
ARMY CORPS OF ENGINEERS - MEMPHIS DISTRICT
SCOTT COUNTY / MISSISSIPPI COUNTY, MISSOURI
ALEXANDER COUNTY, ILLINOIS
BELOW COMMERCE MILE 15
CLIFARING AND GRUBBING AREA

Sheet
ID
C-132

SCOTT COUNTY, MO
BELOW COMMERCE MILE 15



NOTES:


1. ALL WOODY VEGETATION (DIAMETER OF 2 INCHES OR MORE) SHALL BE CLEARED FROM WITHIN 40 FEET OF EXISTING AND PROPOSED RELIEF WELLS. IN THE AREAS OF THE CONSTRUCTION EASEMENT BETWEEN STATION 14/36+23 AND STATION 15/31+70.
2. NO BURNING PERMITTED. DEBRIS SHALL BE HAULED OFFSITE OR PROCESSED AND GRADED ONSITE.
2. ALL WELLS SHOWN ON THIS SHEET ARE EXISTING AND NEW WELLS.
3. ROW LINE OBTAINED FROM [HTTP://SCOTTGIS.COUNTYPORTEL.NET](http://SCOTTGIS.COUNTYPORTEL.NET).

[illegible]

U.S. ARMY CORPS OF ENGINEERS MEMPHIS DISTRICT MEMPHIS, TENNESSEE	DRAWN BY: DBA: NEN CVD BY: NEN SUBMITTED BY: Cory H. Williams, P.E. CONTRACT NO.: W912EQ-18-N-XXXX SOLICITATION NO.: W912EQ-18-N-XXXX		FILE NUMBER: PLOT SCALE: 1" = 60' PLOT DATE: 2/03/2018
			SIZE: FILE NAME:

ARMY CORPS OF ENGINEERS - MEMPHIS DISTRICT
SCOTT COUNTY / MISSISSIPPI COUNTY, MISSOURI
ALEXANDER COUNTY, ILLINOIS
BELOW COMMERCE MILE 15 -
DIAN AND BOBEE E

Sheet
ID
C-133

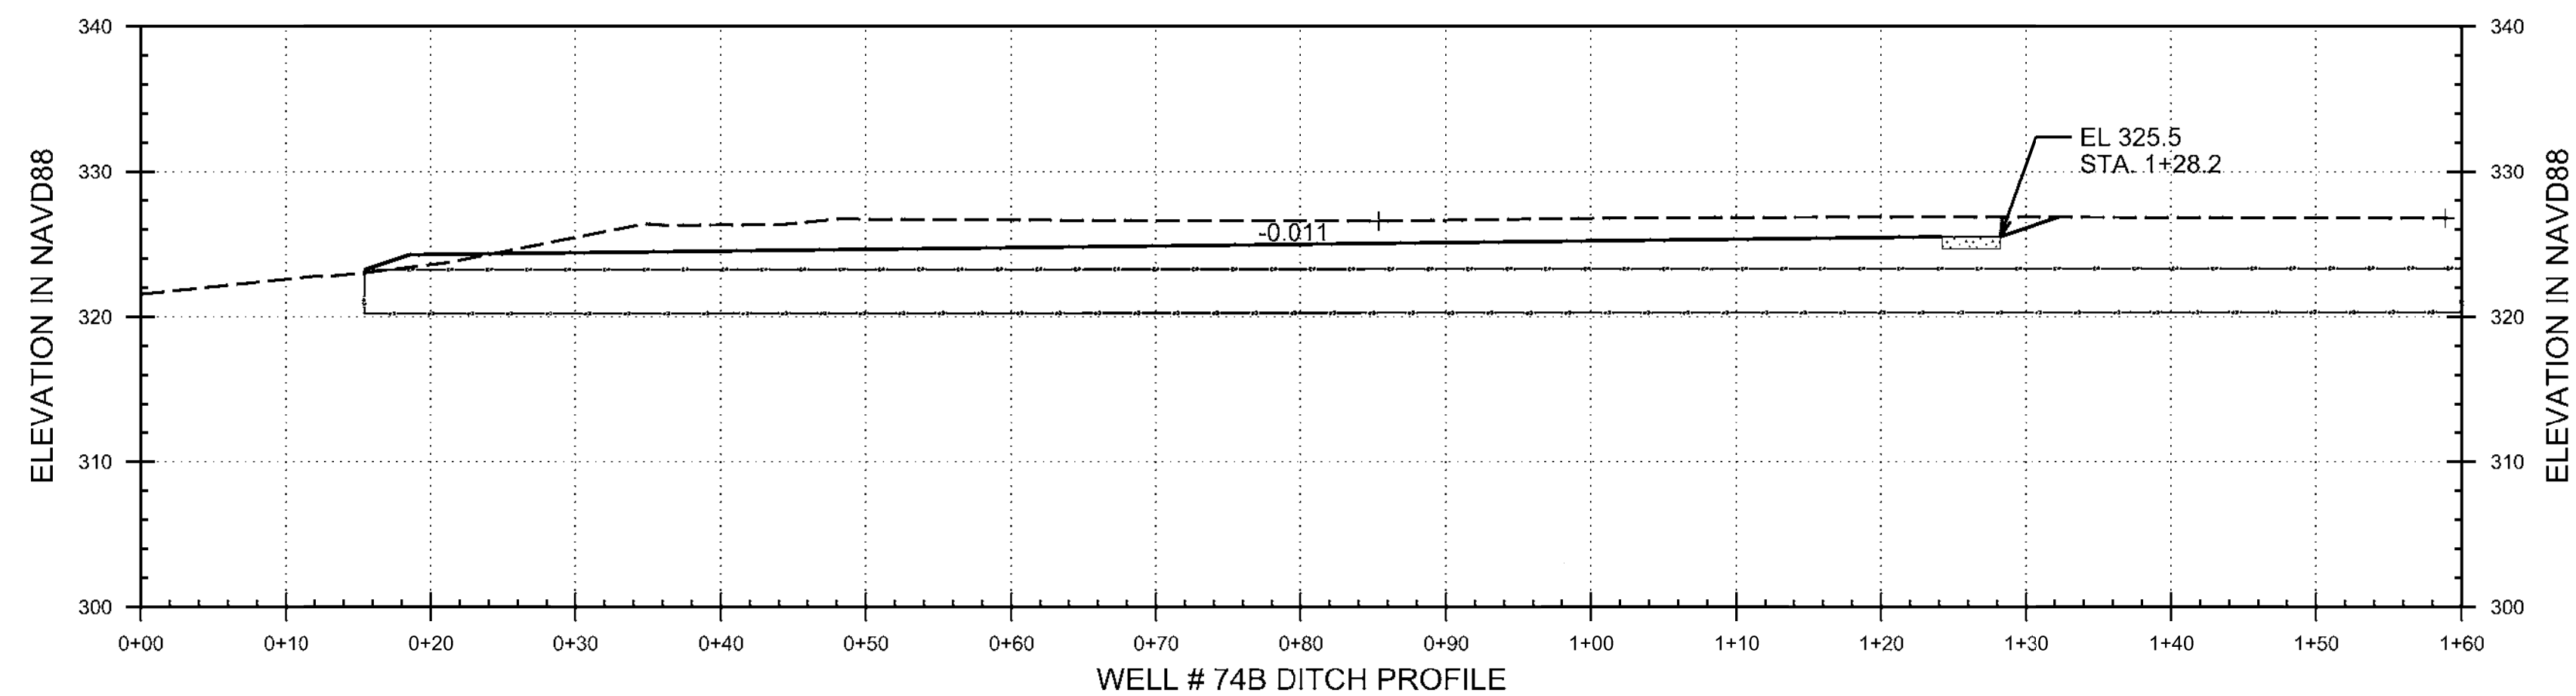

NOTES:

1. SEE WELL TABLE ON SHEET G-008 FOR ELEVATIONS, COORDINATE LOCATIONS OF WELLS, AND DITCH ALIGNMENTS.
2. THE 36-INCH CULVERT UNDER HIGHWAY N SHALL BE CLEARED OF ALL SOIL AND DEBRIS. THE DITCH AT THE INLET AND OUTLET OF THE CULVERT SHALL BE GRADED TO PREVENT FUTURE FUTURE CLOGGING OF THE CULVERT.
2. SEE SHEETS C-134 AND C-135 FOR CROSS SECTIONS.








auto.time

D

C

B

A

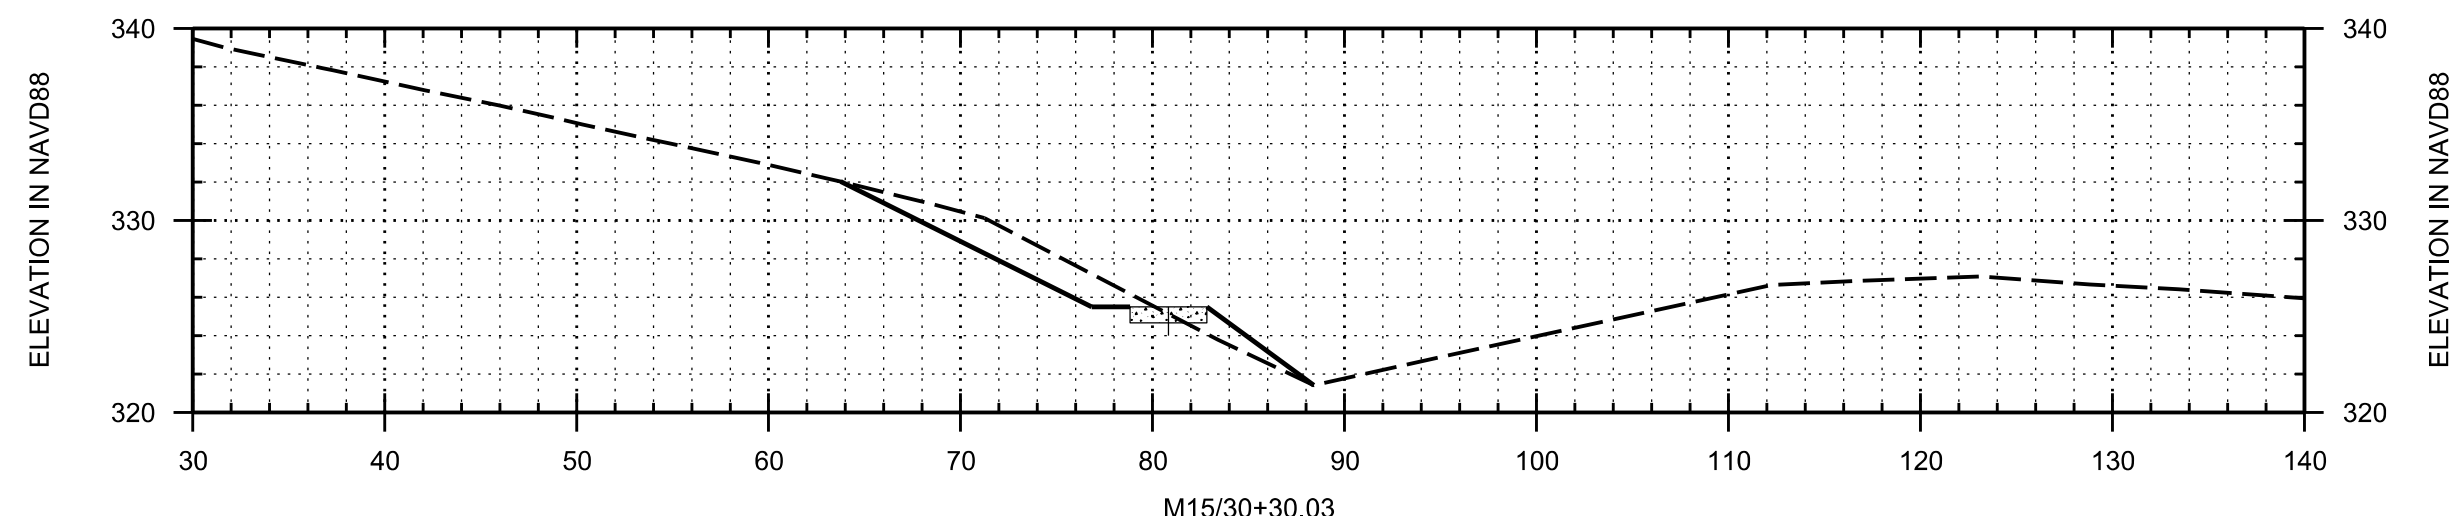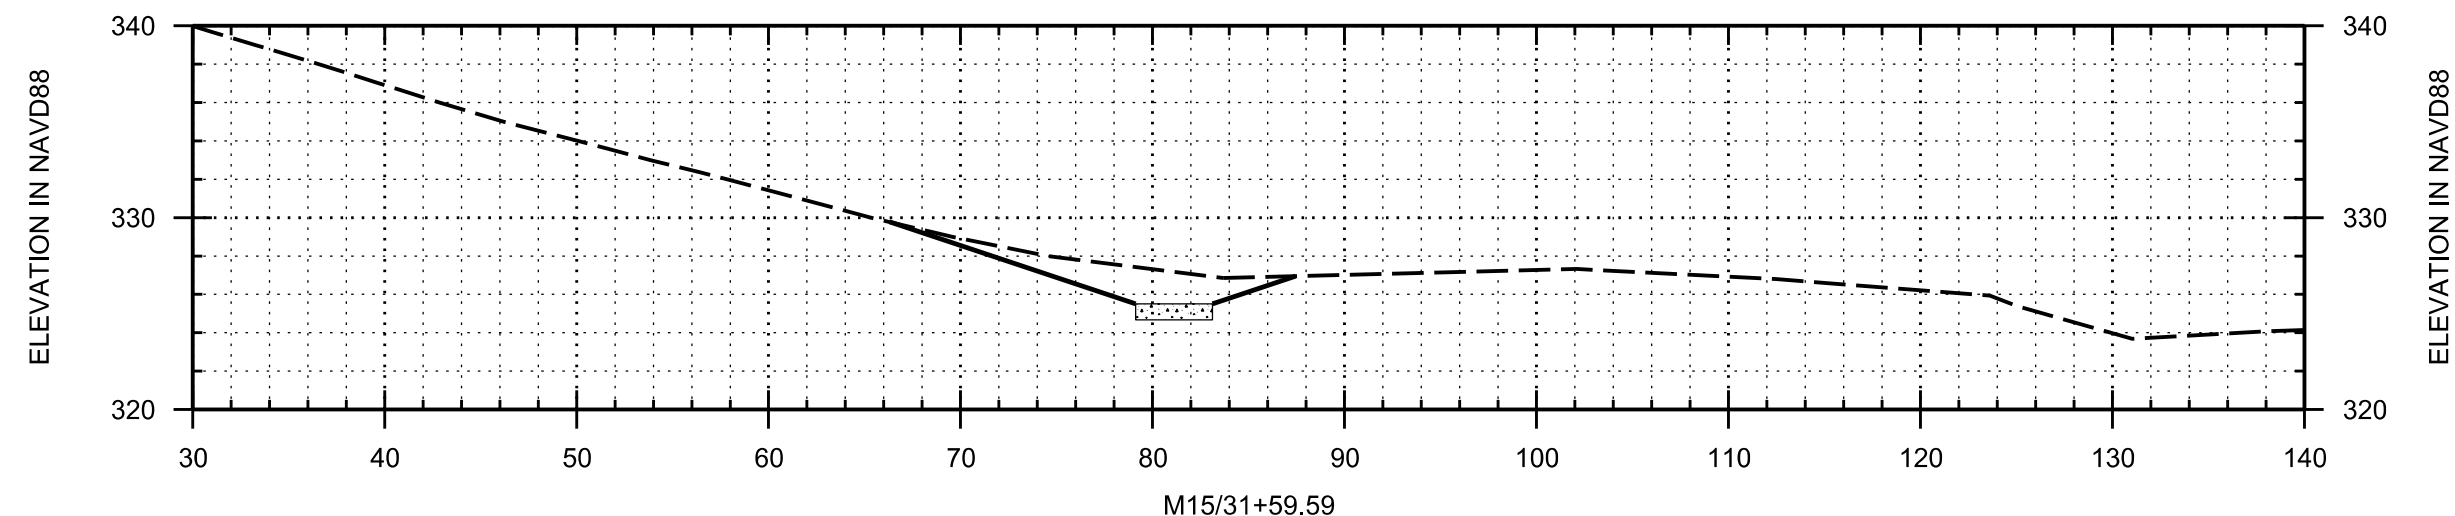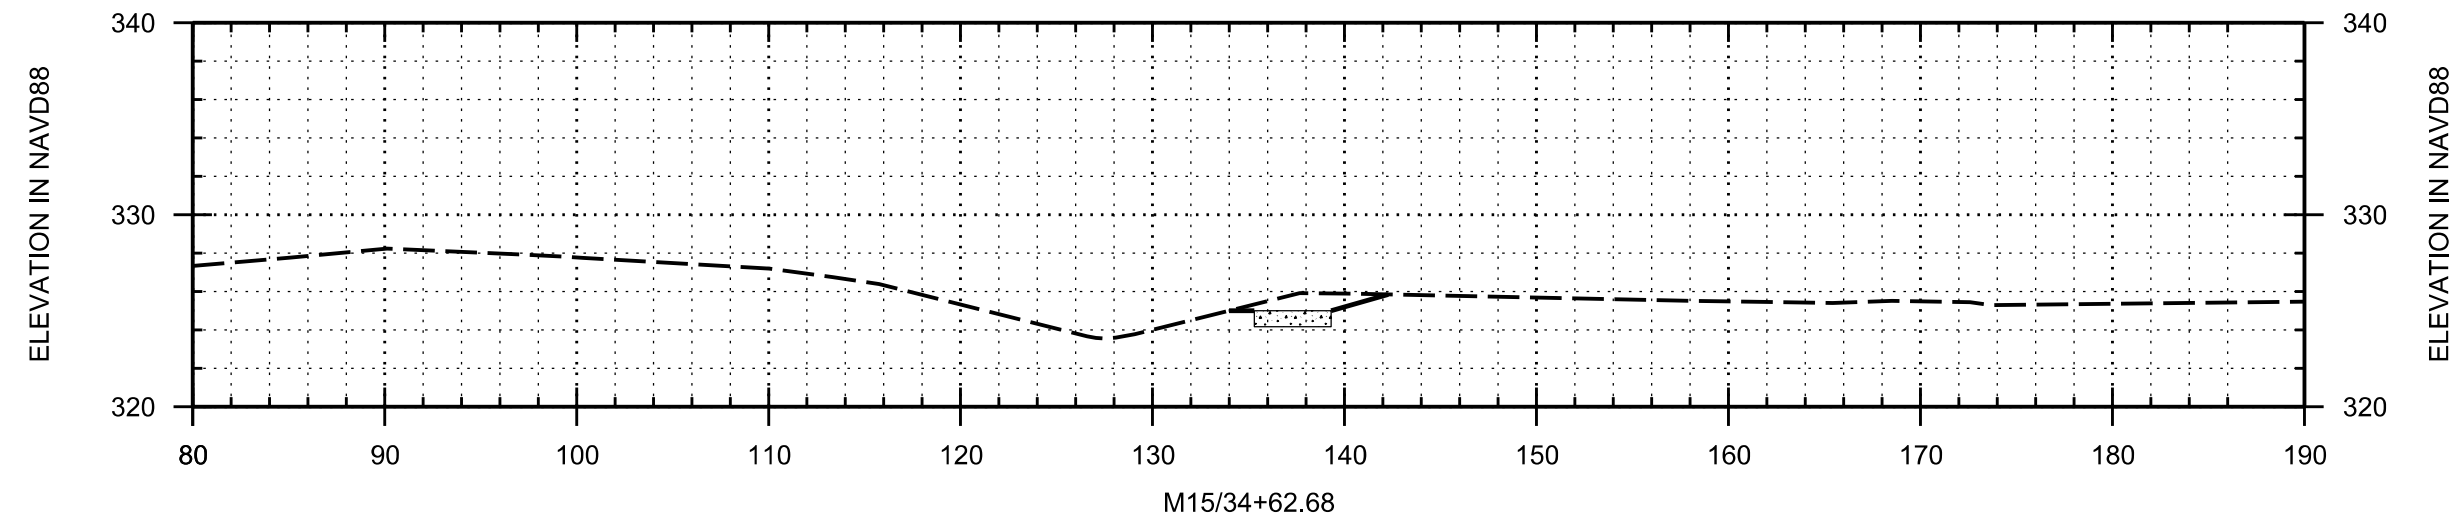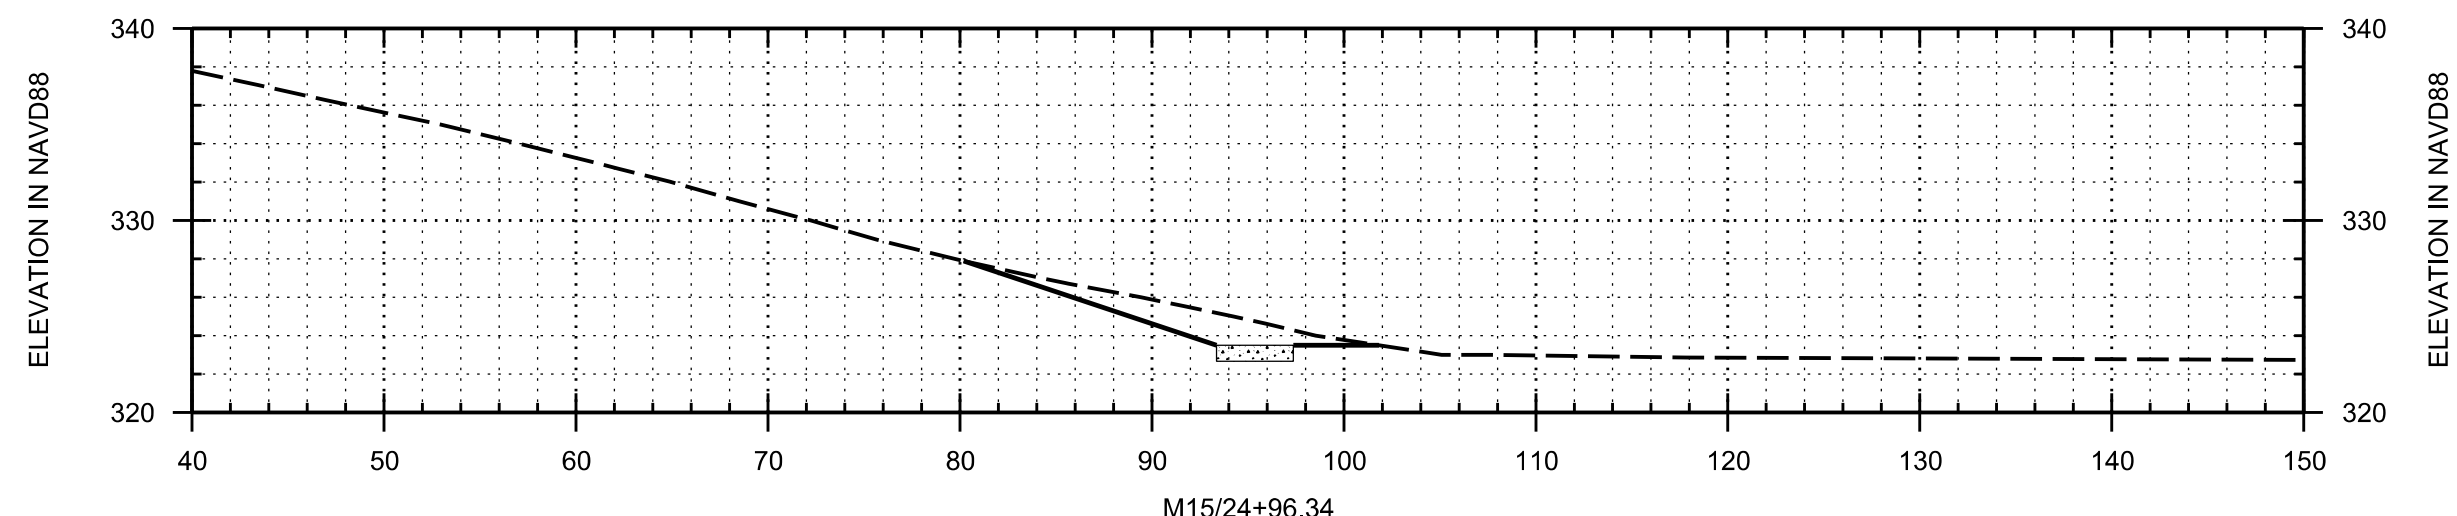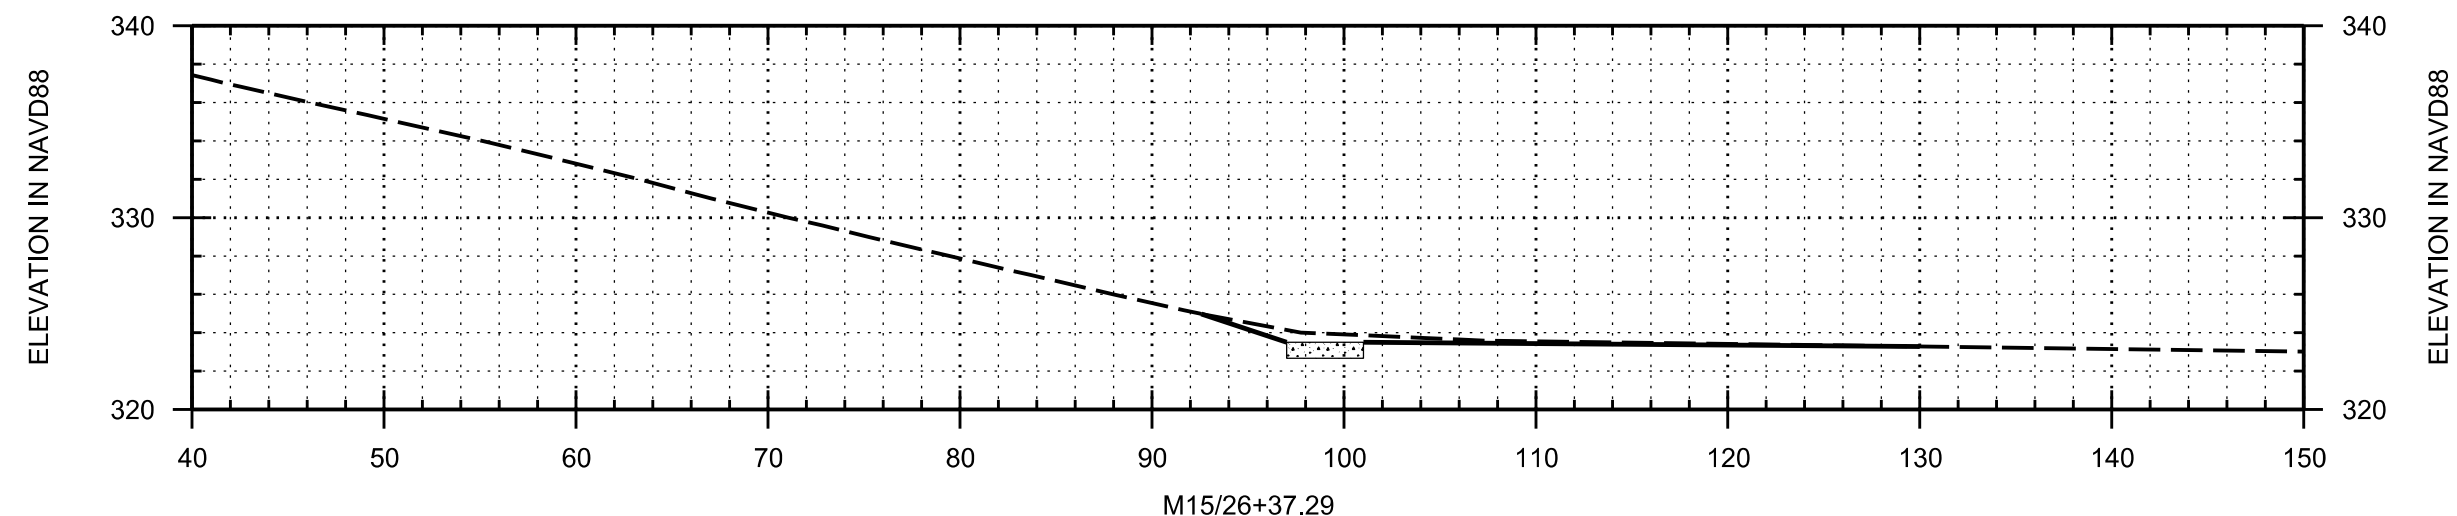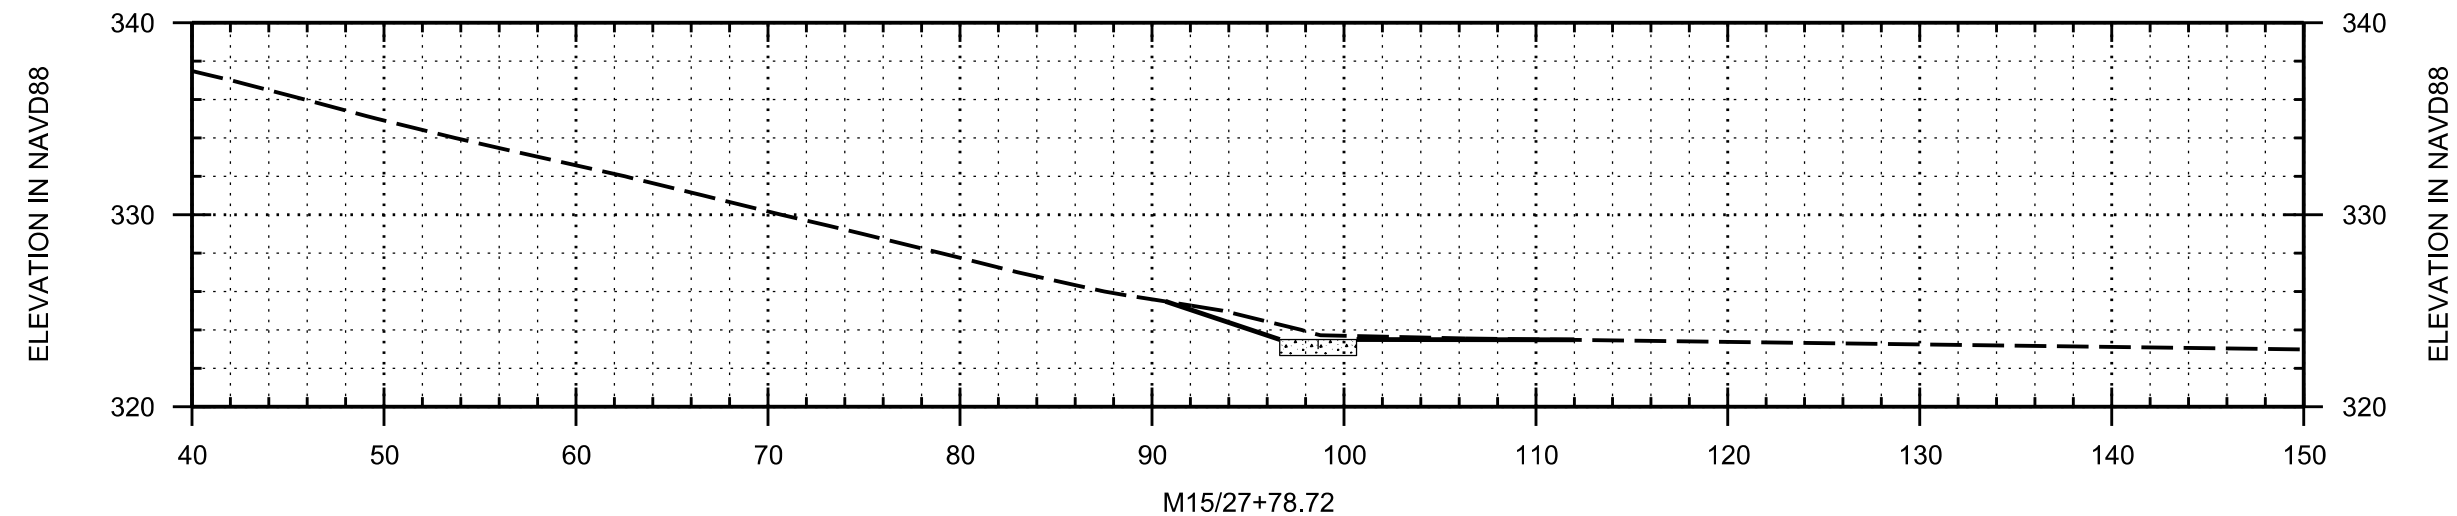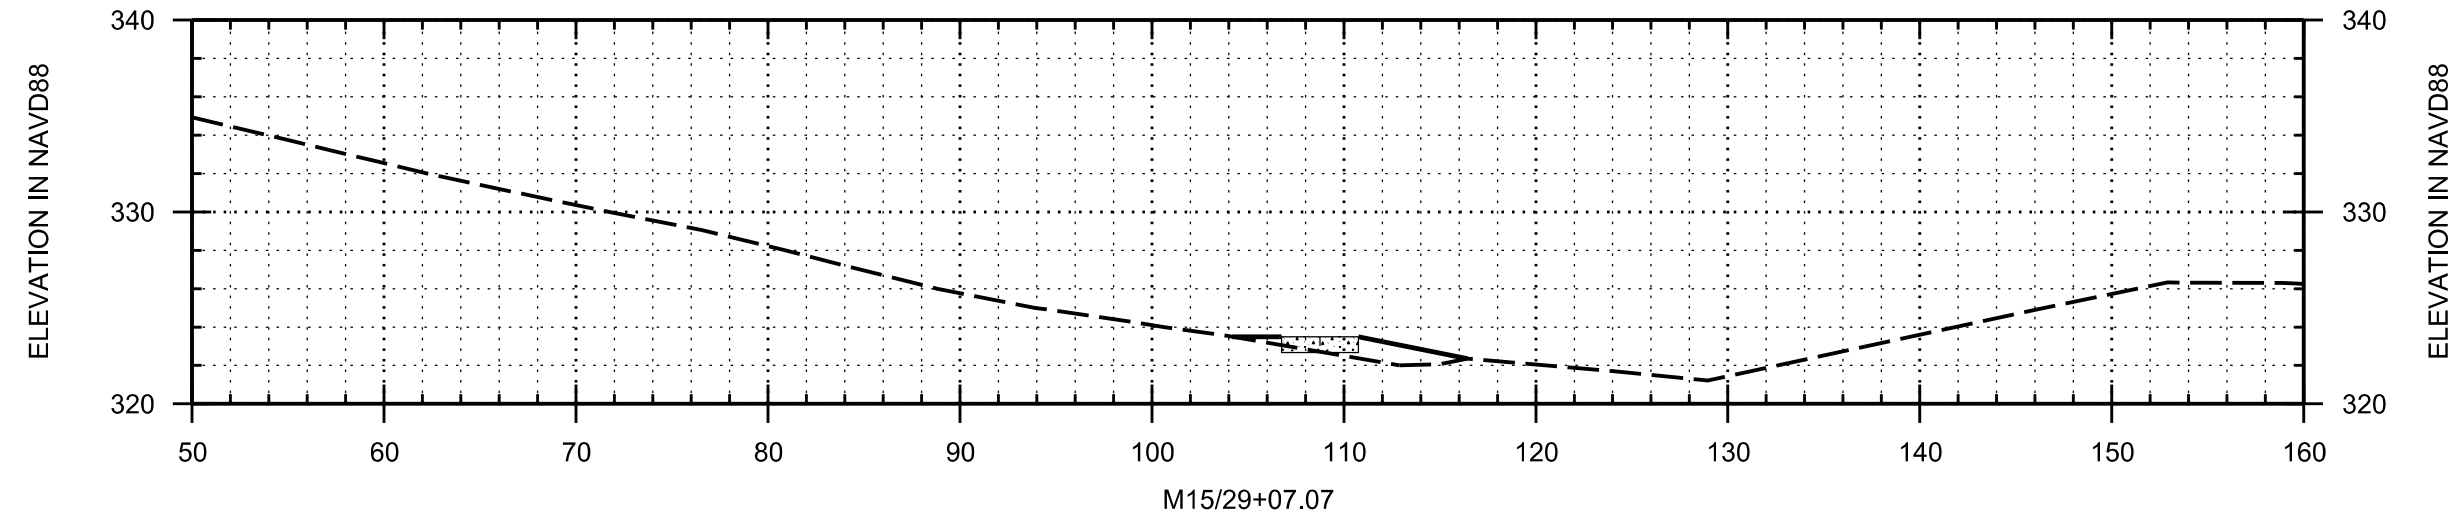

US Army Corps
of Engineers®
Memphis District

MARK	DESCRIPTION	DATE	APPR.	MARK	DESCRIPTION	DATE	APPR.

DESIGNED BY: R. Adams	CHECKED BY: M. Williams	DATE: 2/06/2018
DRAWN BY: M. Williams	CUS BY: M. Williams	CONTRACT NO.: W912EO-18-R-XXX
SUBMITTED BY: Cory H. Williams, P.E.	FILE NAME: C-130_Commerce-Mile-15_Sections.dgn	FILE NUMBER: W912EO-18-R-XXX
U.S. ARMY CORPS OF ENGINEERS MEMPHIS DISTRICT MEMPHIS, TENNESSEE	SIZE: ANSI D	

MISCELLANEOUS RELIEF WELLS -
ILLINOIS AND MISSOURI
ARMY CORPS OF ENGINEERS - MEMPHIS DISTRICT
SCOTT COUNTY, MISSISSIPPI COUNTY, MISSOURI
ALEXANDER COUNTY, ILLINOIS
DITCH "C"
CROSS SECTIONS







Sheet
ID
C-134

A

B

C

D

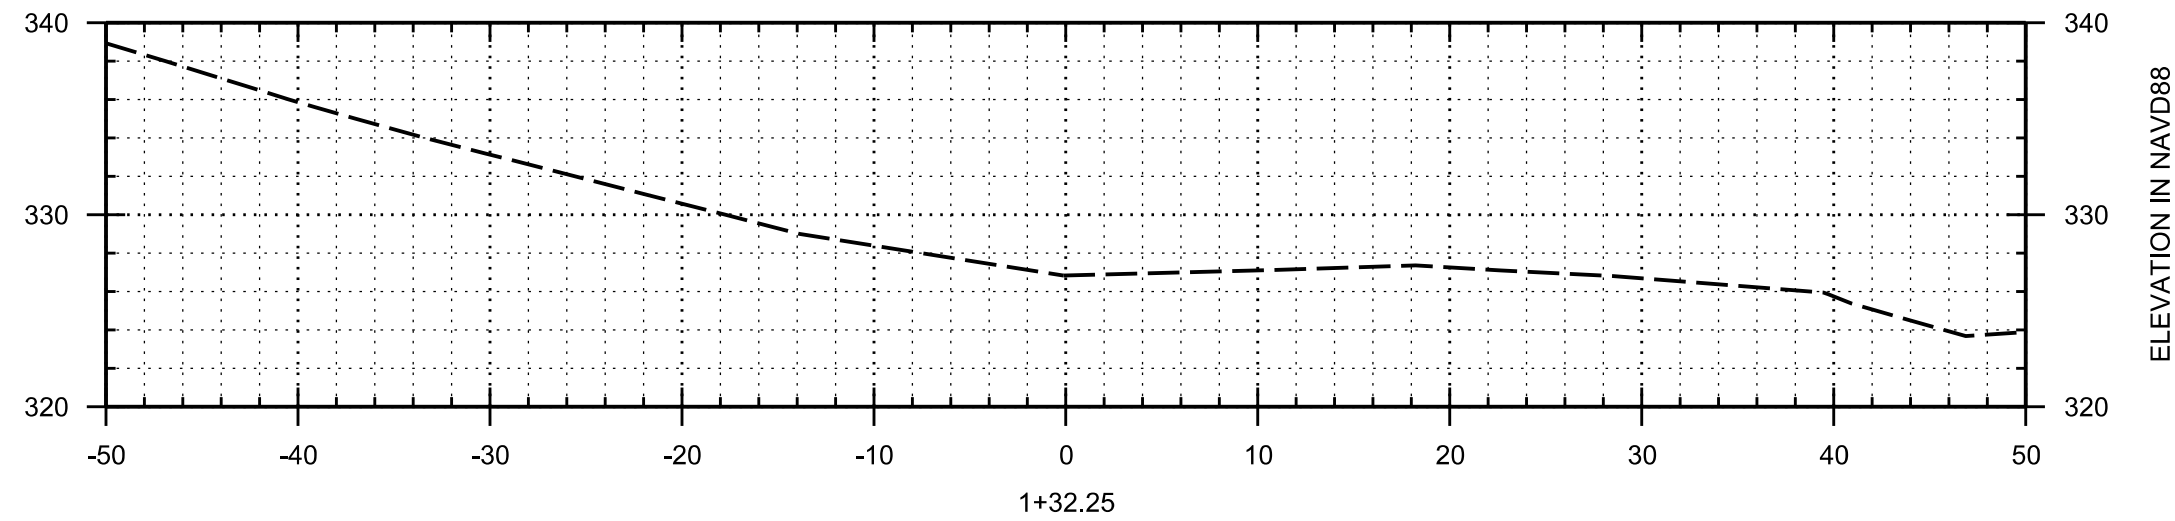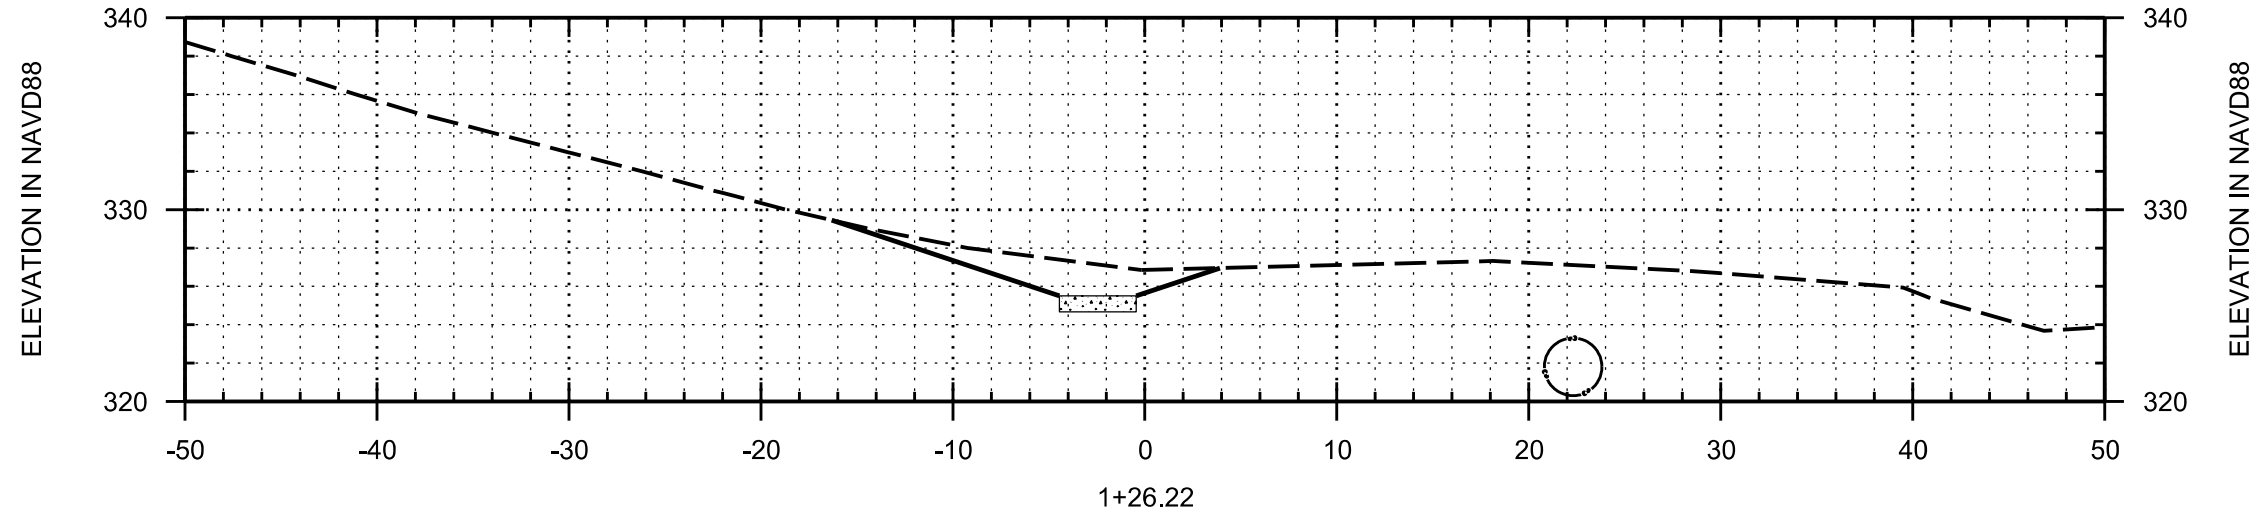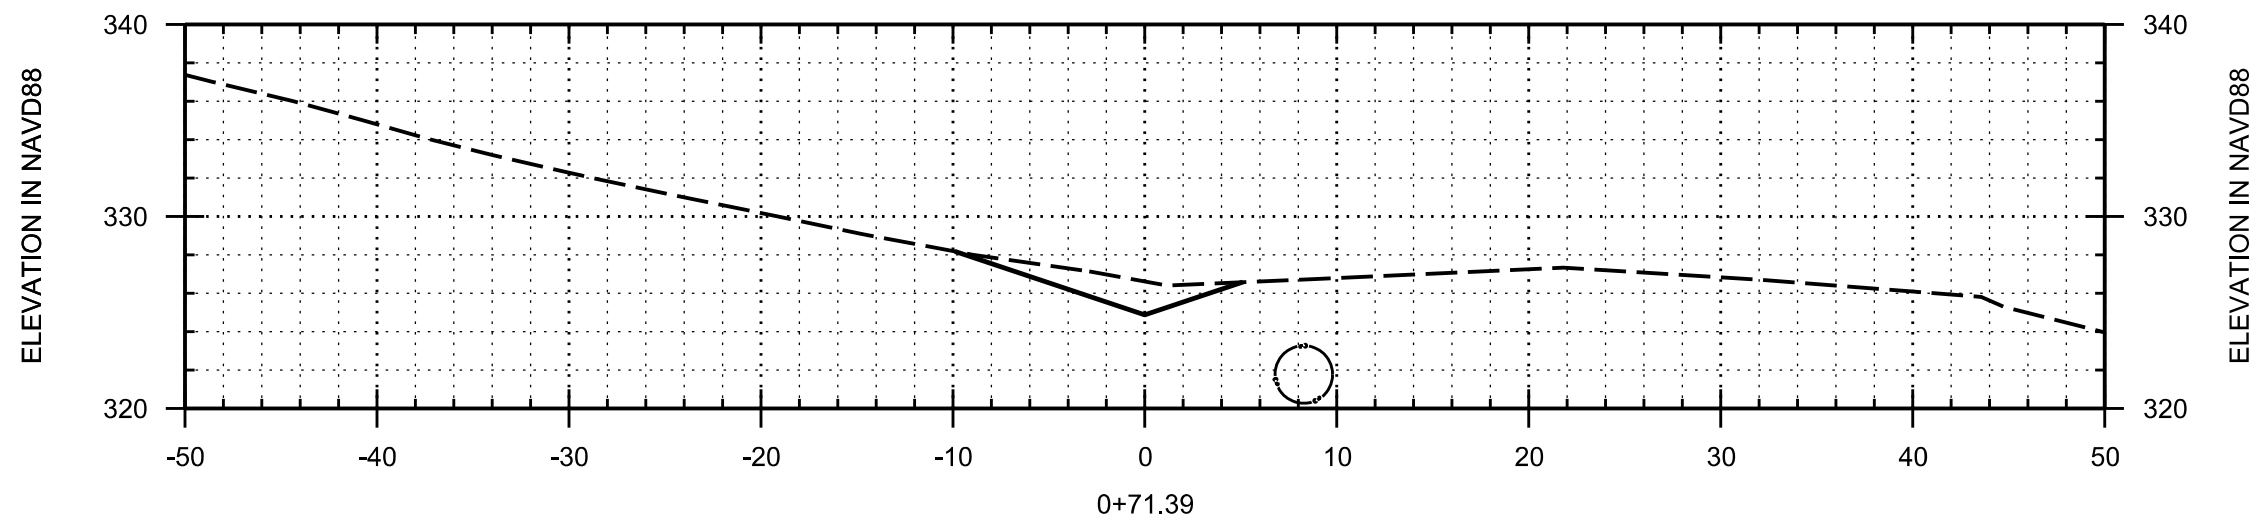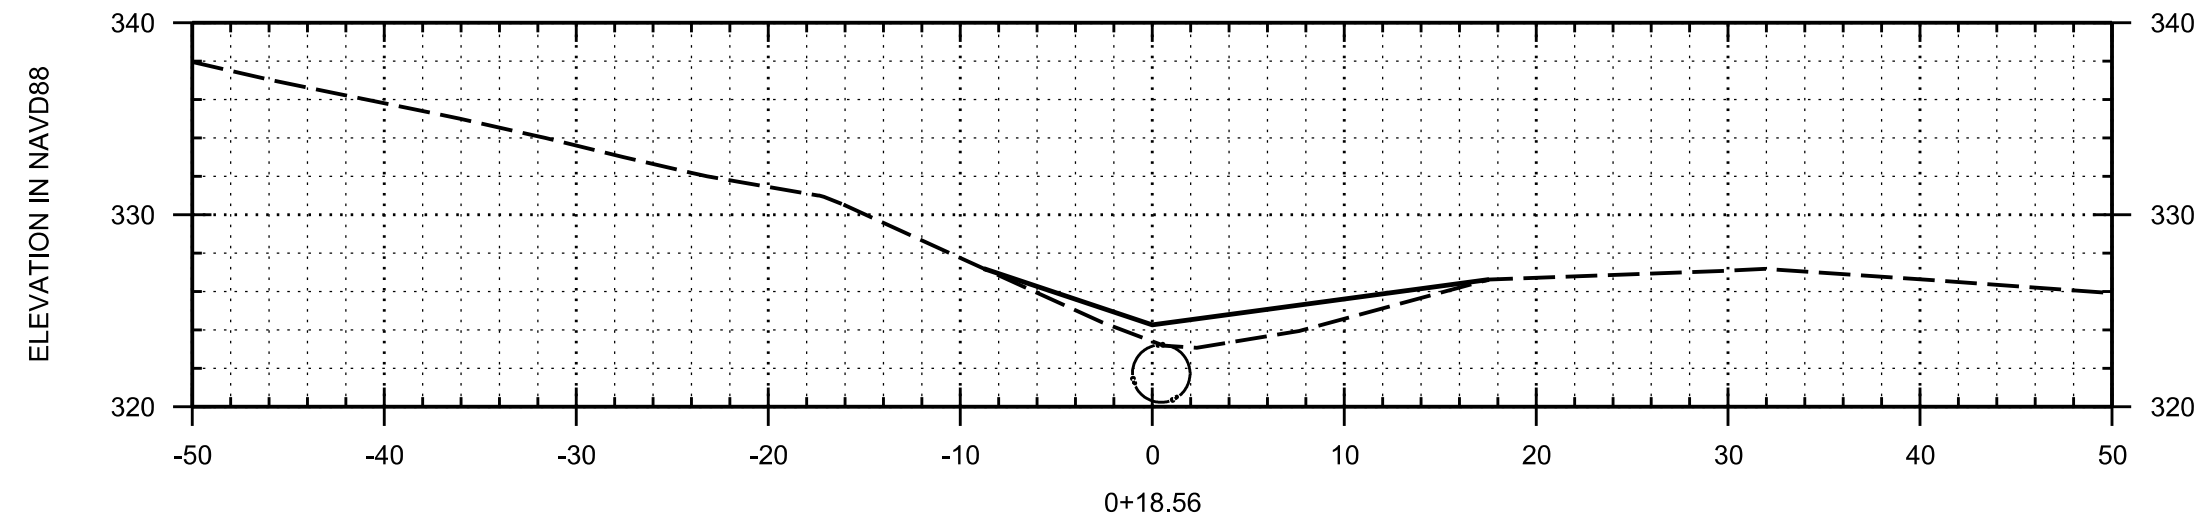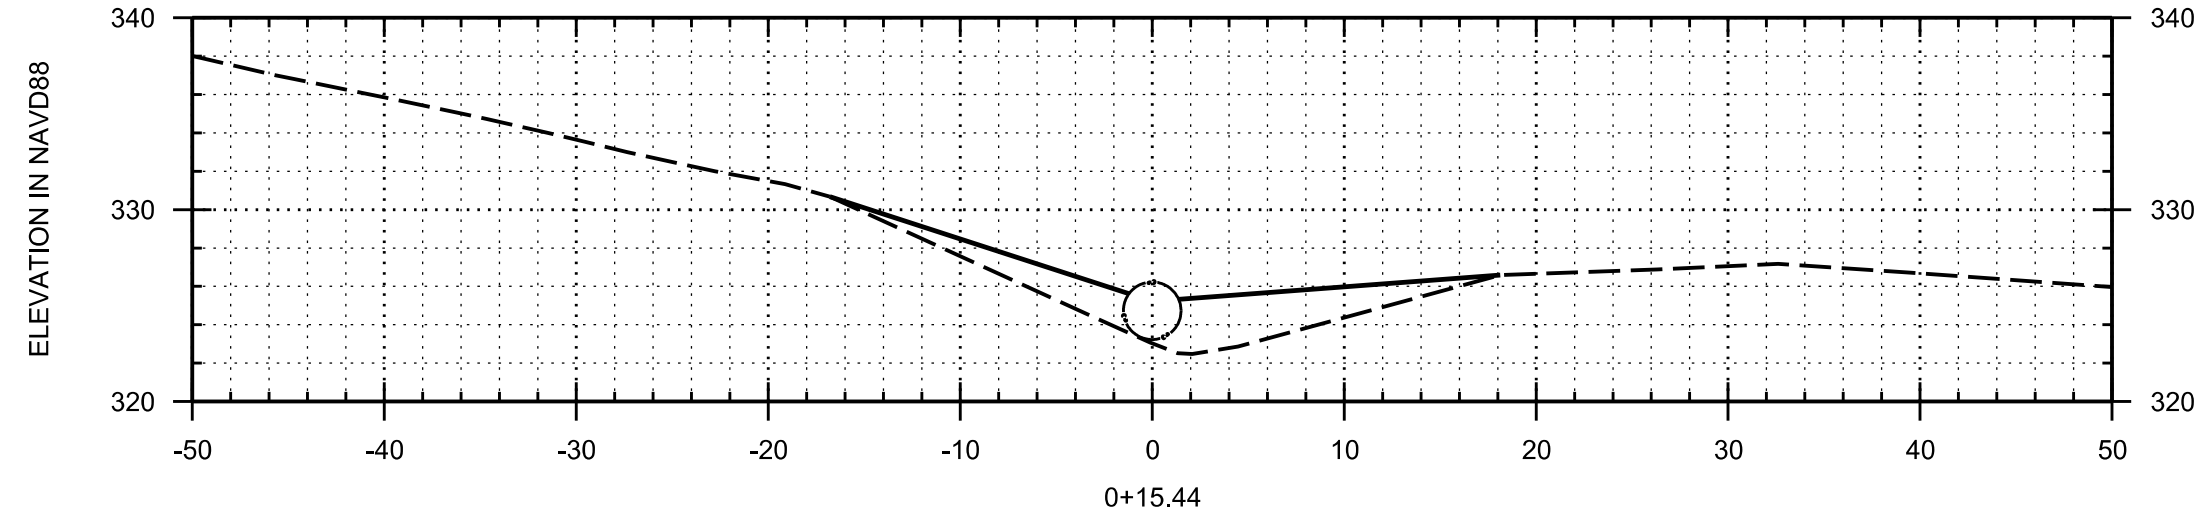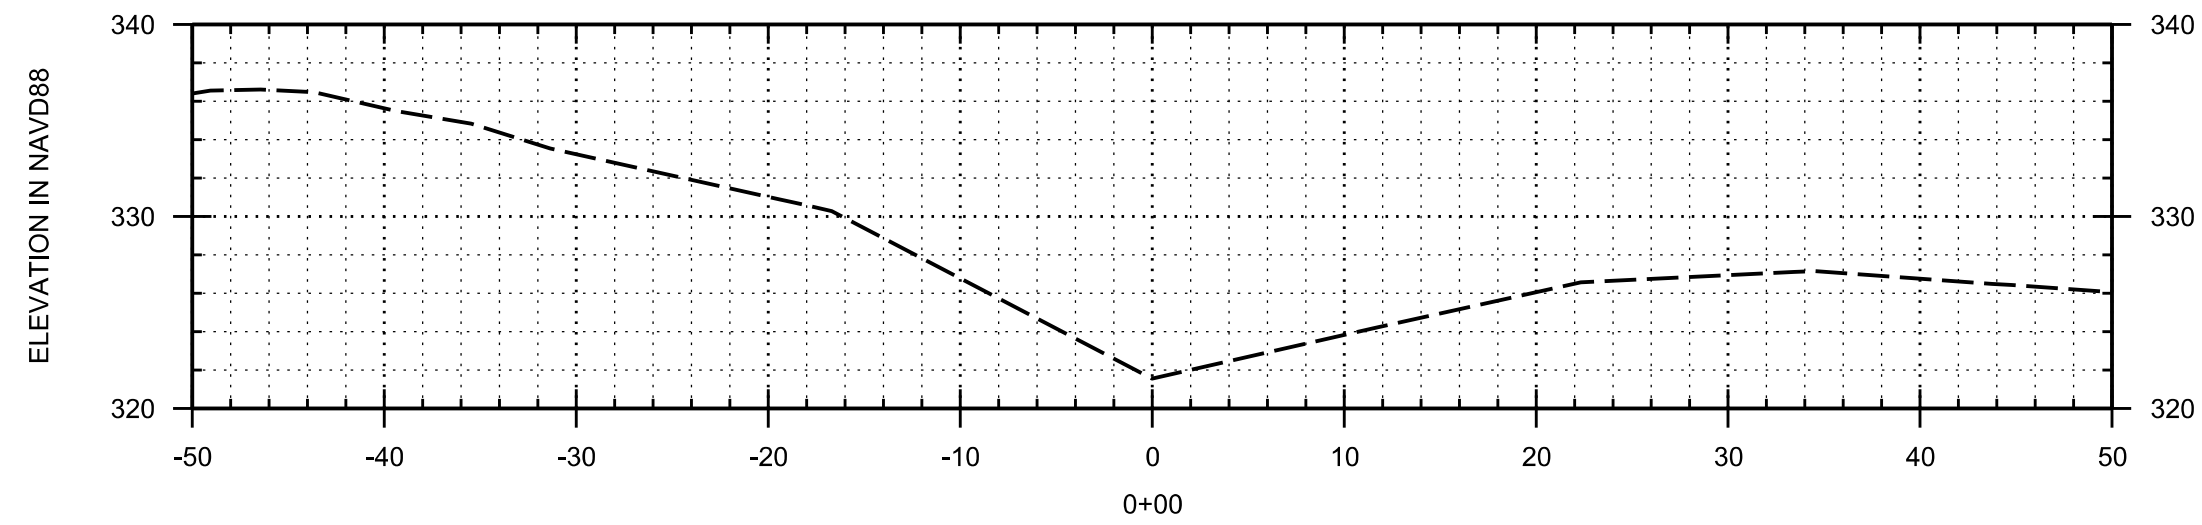

**US Army Corps
of Engineers®
Memphis District**

[illegible]

U.S. ARMY CORPS OF ENGINEERS	MEMPHIS DISTRICT	MEMPHIS, TENNESSEE	SOLICITATION NO.: W91E02-18-R-XXXX	2018/07/06
NAME: N. Alattari	DOB BY: NEN	SUBMITTED BY: Col W. Williams, P.E.	CONTRACT NO.: W91E02-18-R-XXXX	
FILE NAME: C-070_Commander-Miller-15_Sections.dgn	SCALE: 1" = 10'	FILE NUMBER:		

MISCELLANEOUS RELIEF WELLS -
ILLINOIS AND MISSOURI
ARMY CORPS OF ENGINEERS - MEMPHIS DISTRICT
SCOTT COUNTY / MISSISSIPPI COUNTY, MISSOURI
ALEXANDER COUNTY, ILLINOIS
DITCH "C"
CROSS SECTIONS


Sheet
ID
C-135







[illegible]

U.S. ARMY CORPS OF ENGINEERS	MEMPHIS DISTRICT	MEMPHIS, TENNESSEE	DRAWN BY: DBA NEN CHECKED BY: N. Williams DATE: 2/20/2018 CONTRACT NO: W912CE-07-R-XXXX CONTRACT NO: W912CE-07-R-XXXX FILE NUMBER:
------------------------------	------------------	--------------------	--

MISCELLANEOUS RELIEF WELLS -
ILLINOIS AND MISSOURI
ARMY CORPS OF ENGINEERS - MEMPHIS DISTRICT
SCOTT COUNTY / MISSISSIPPI COUNTY, MISSOURI
ALEXANDER COUNTY, ILLINOIS
BELOW CHARLESTON
OVERALL SITE PLAN & WELL LOCATIONS

Sheet
ID
C-141

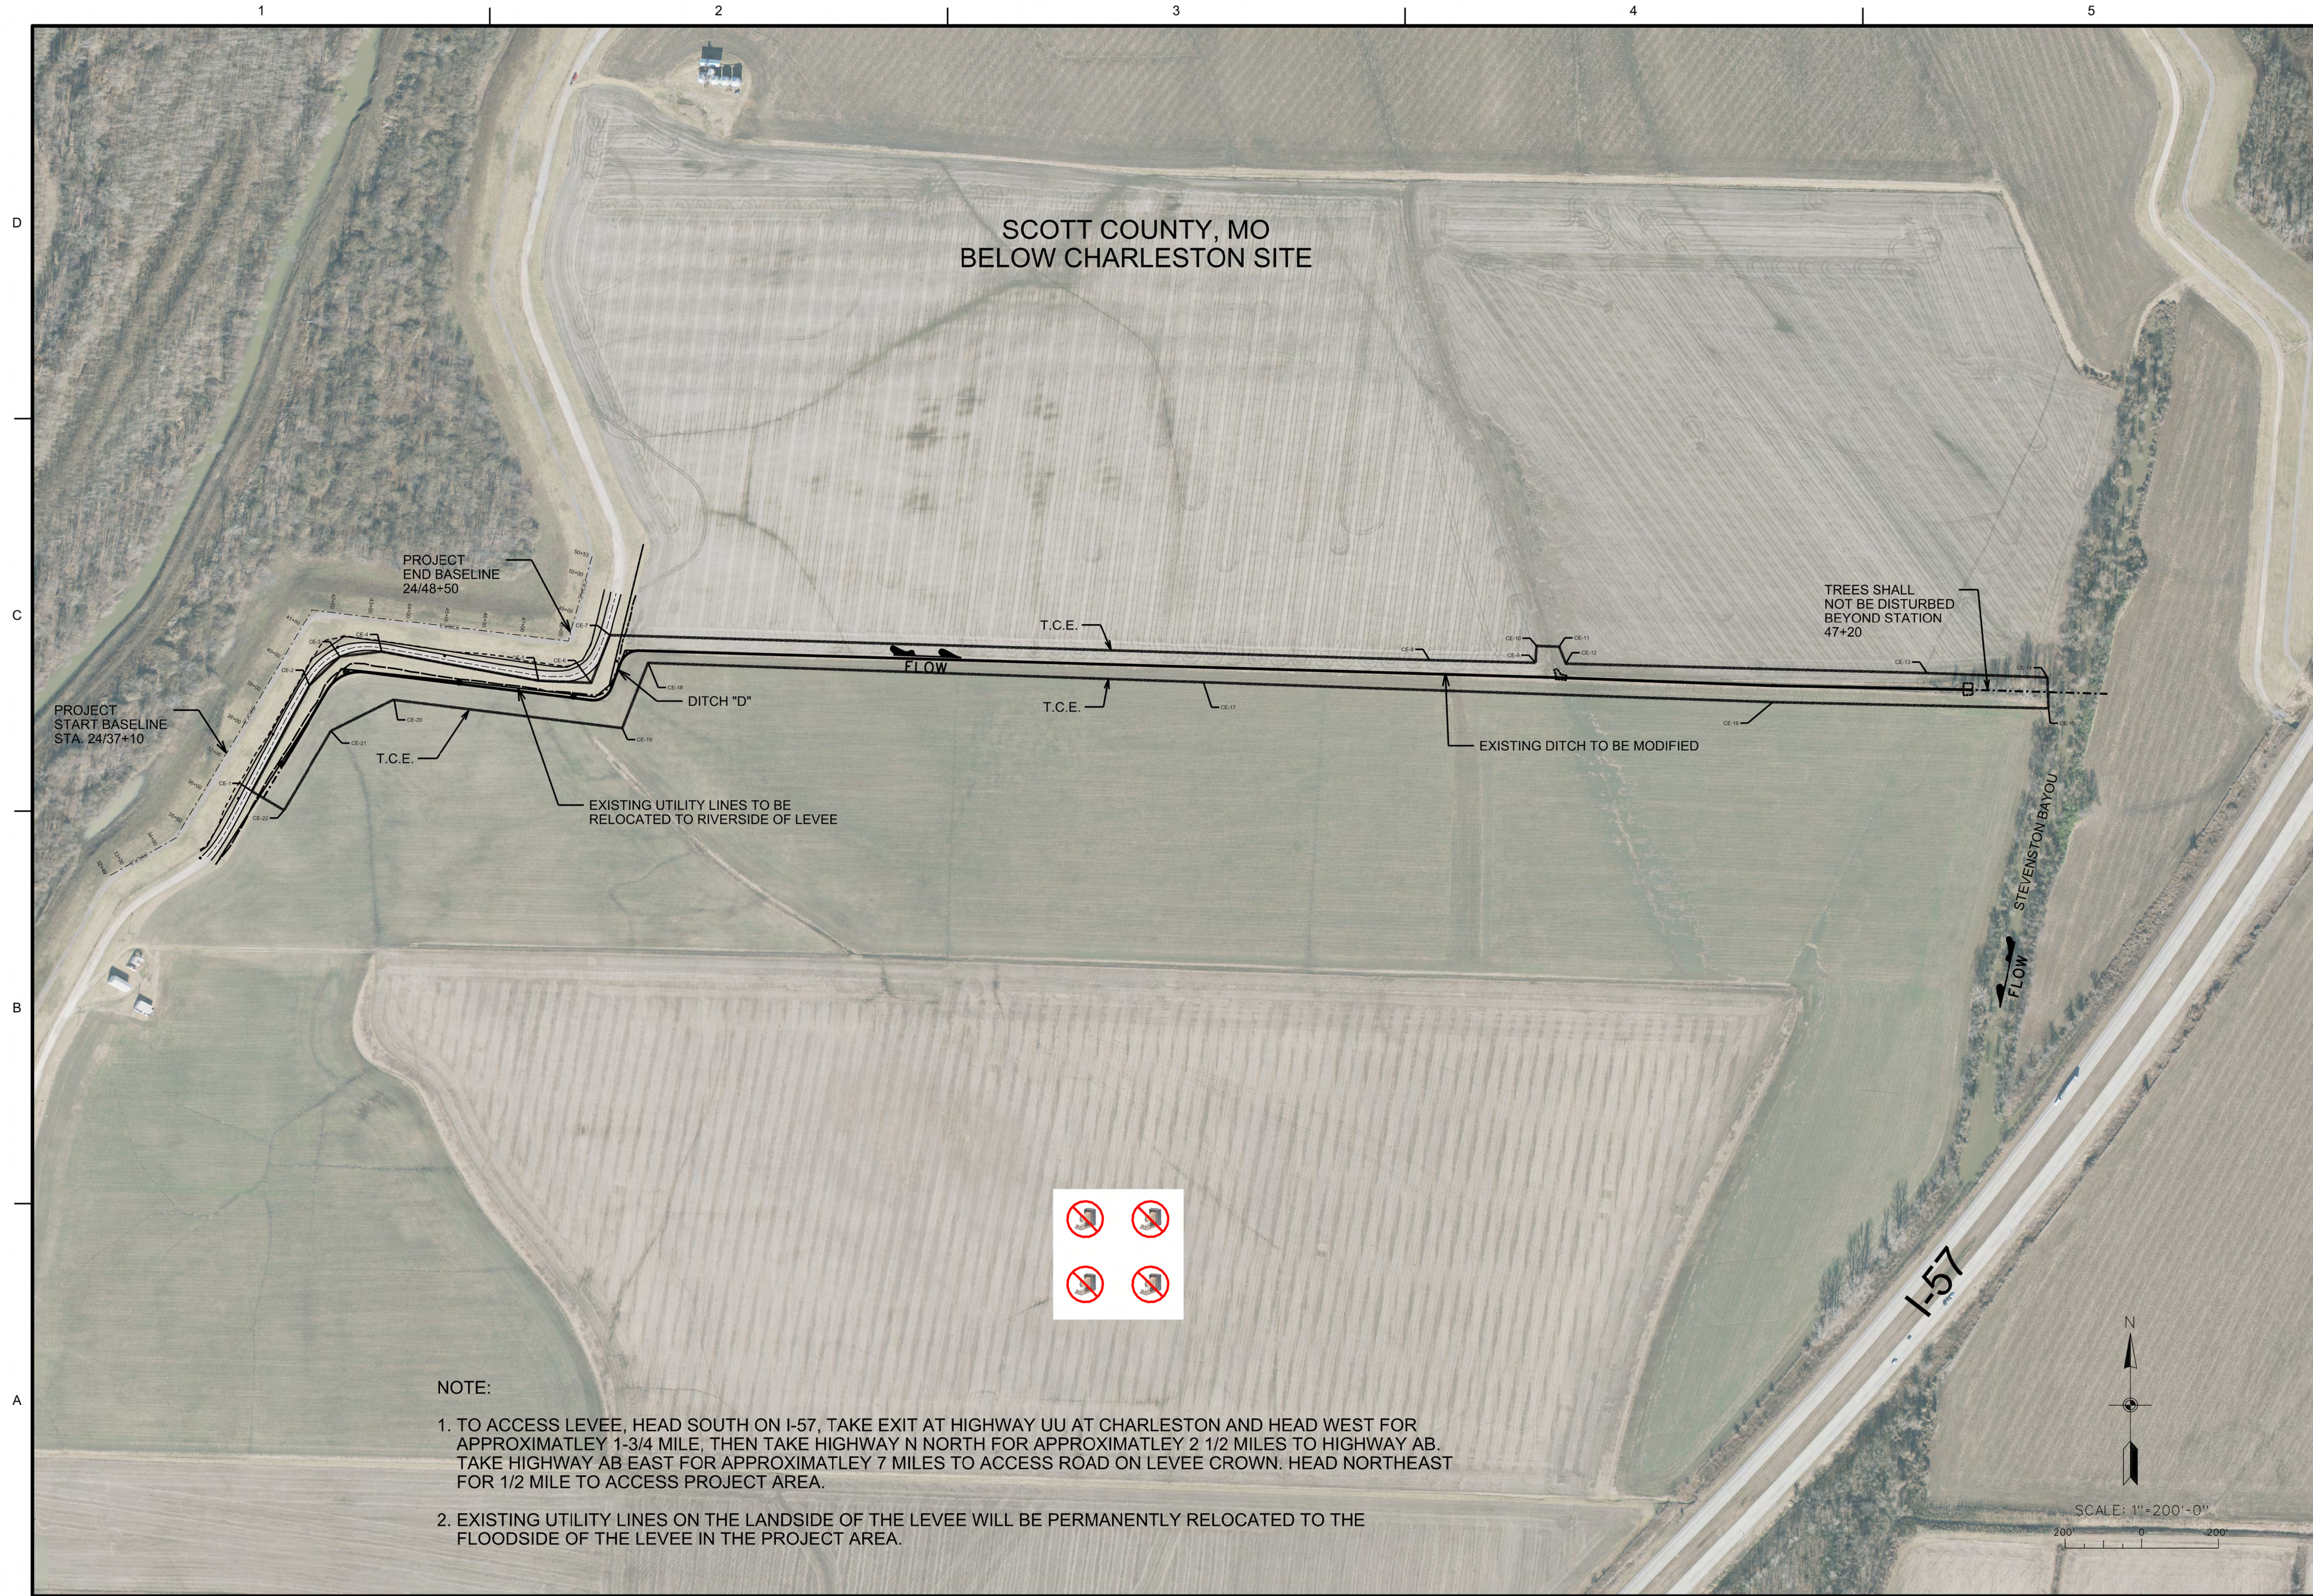

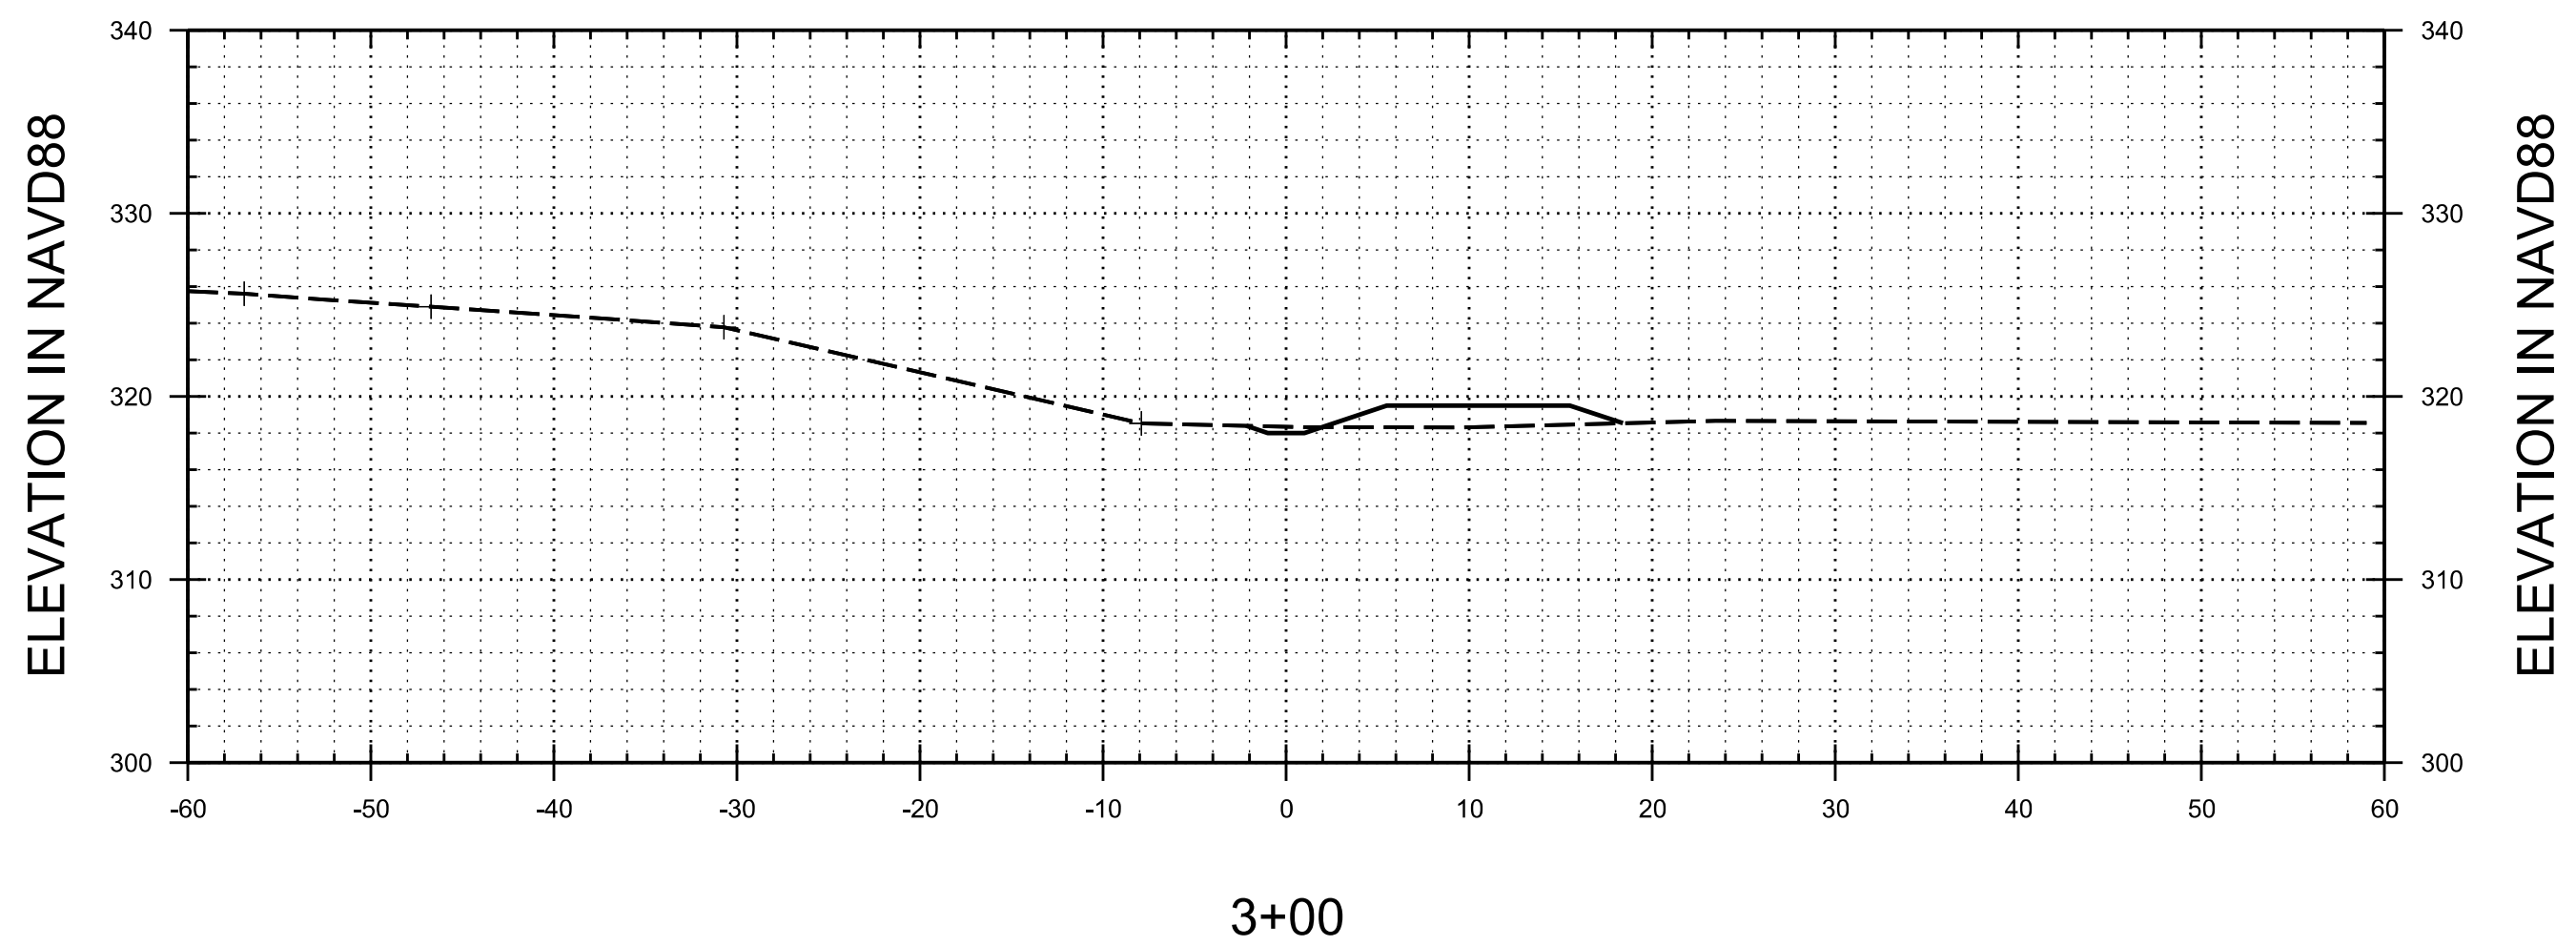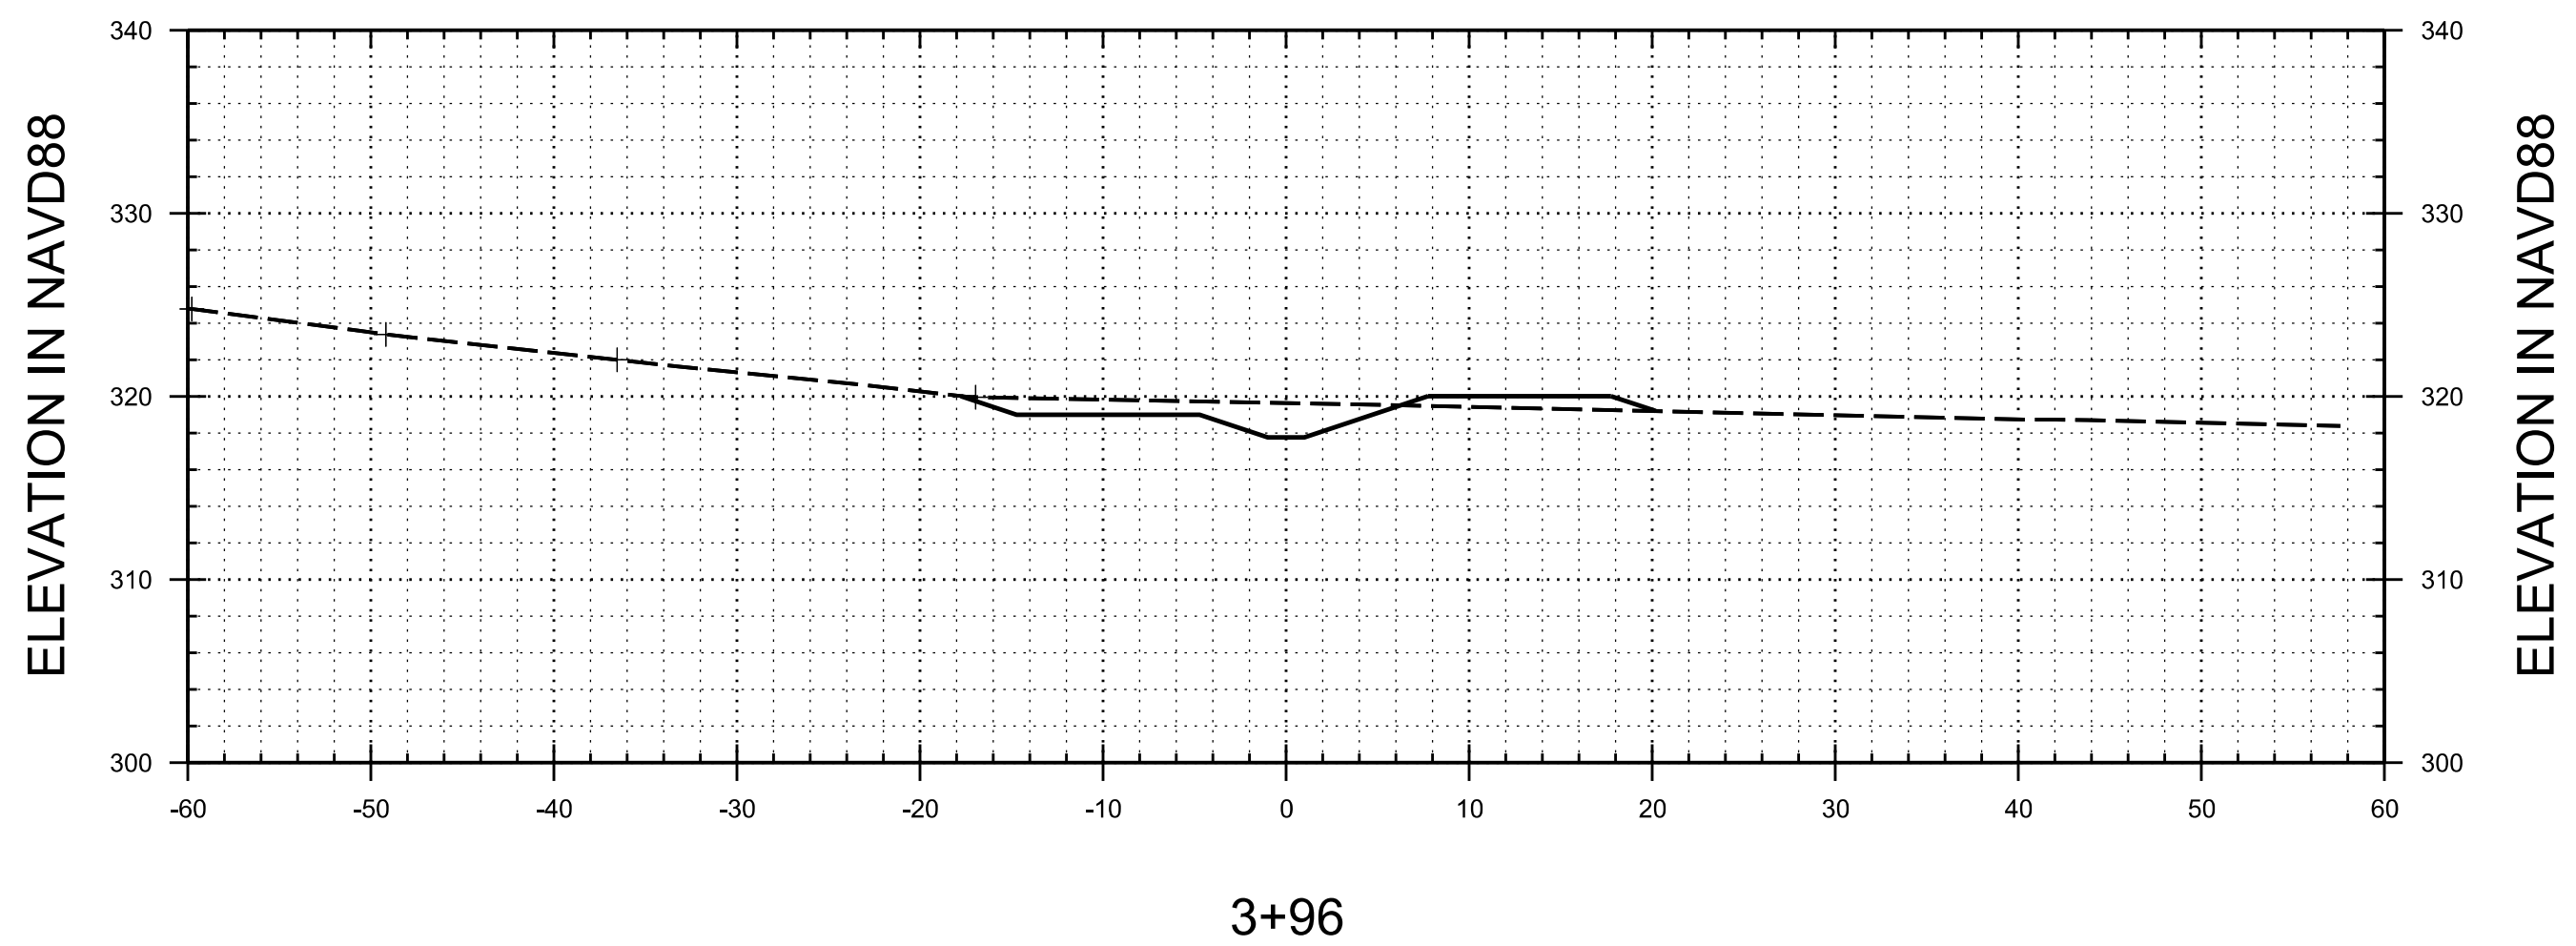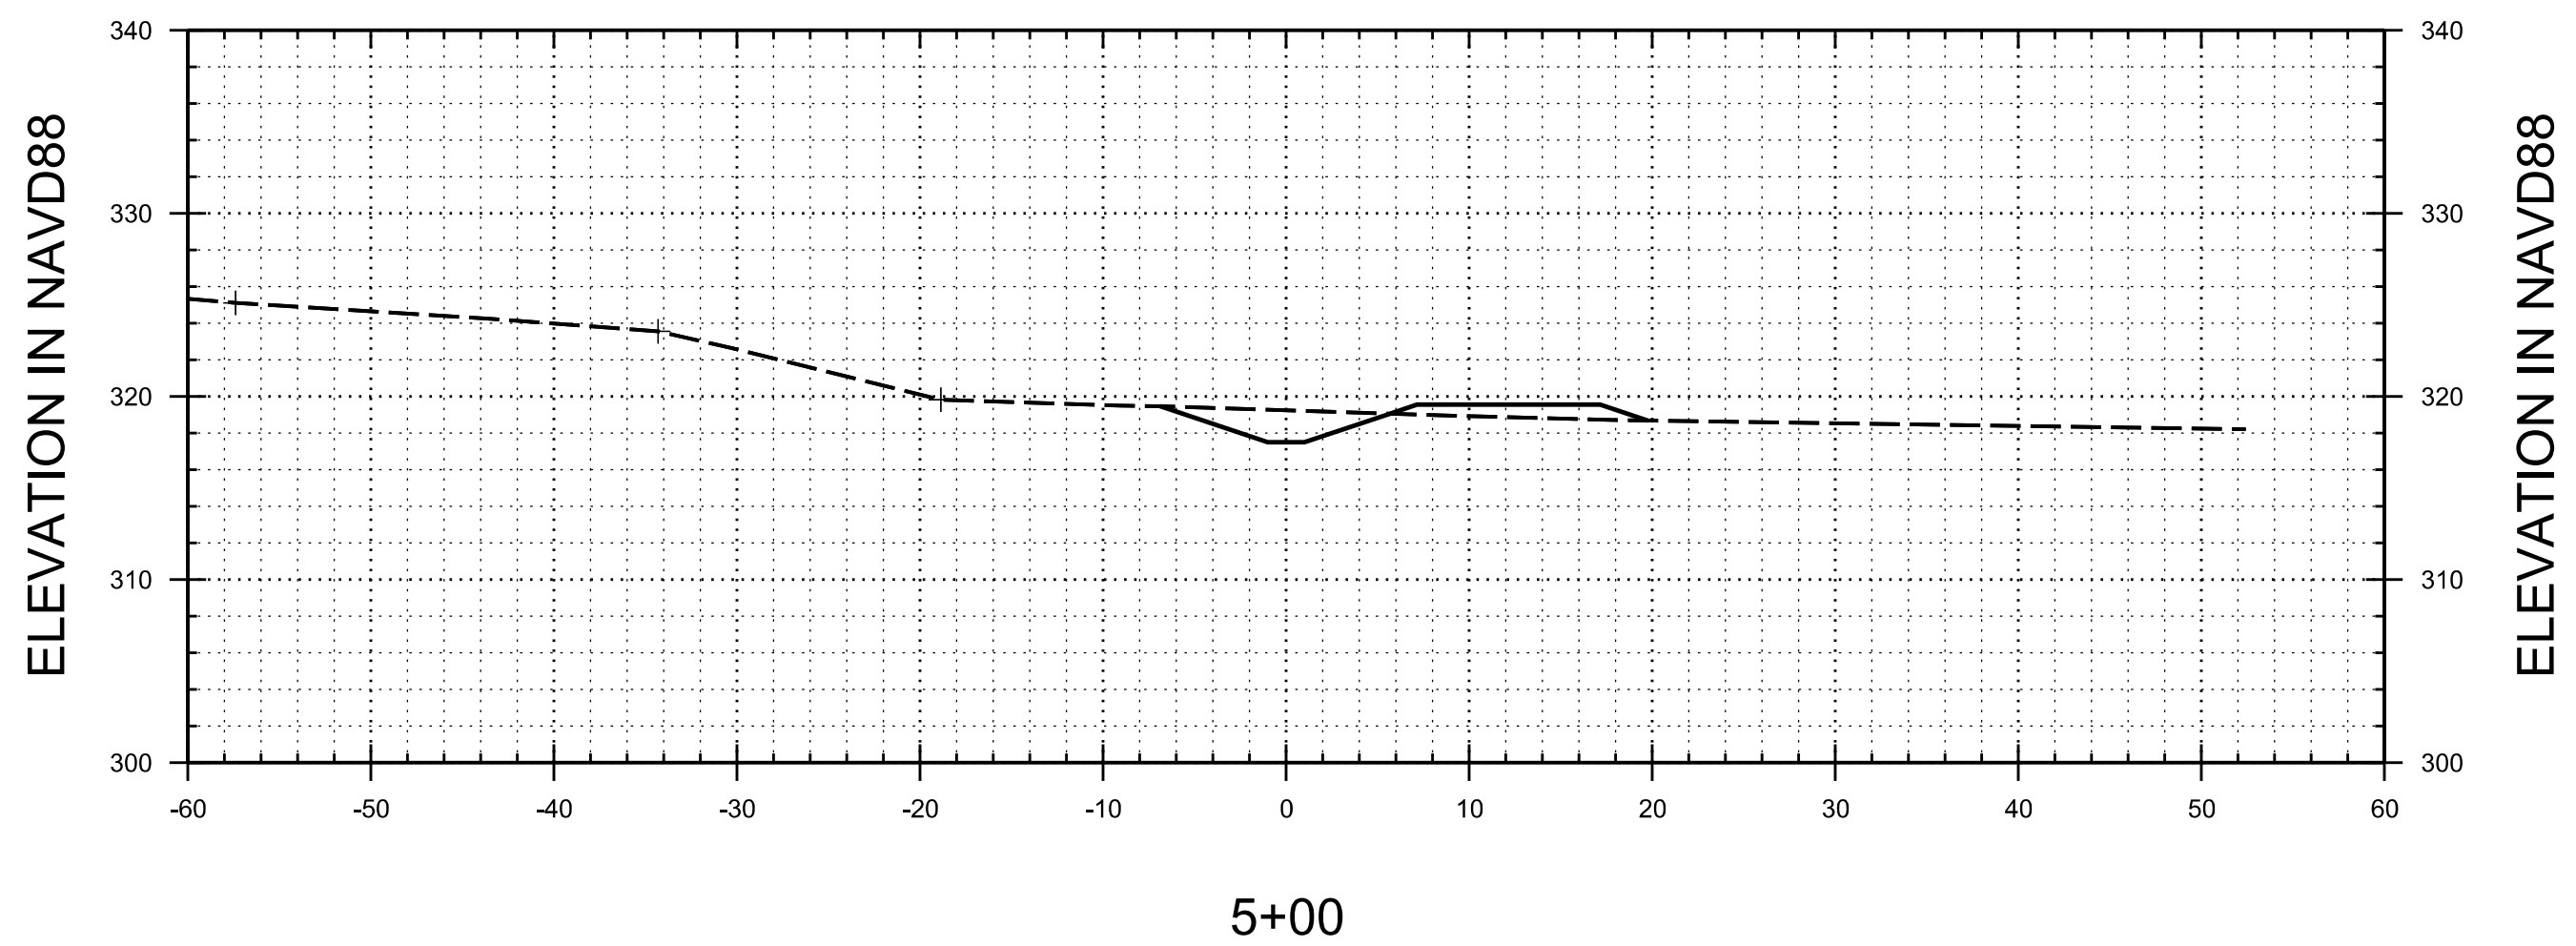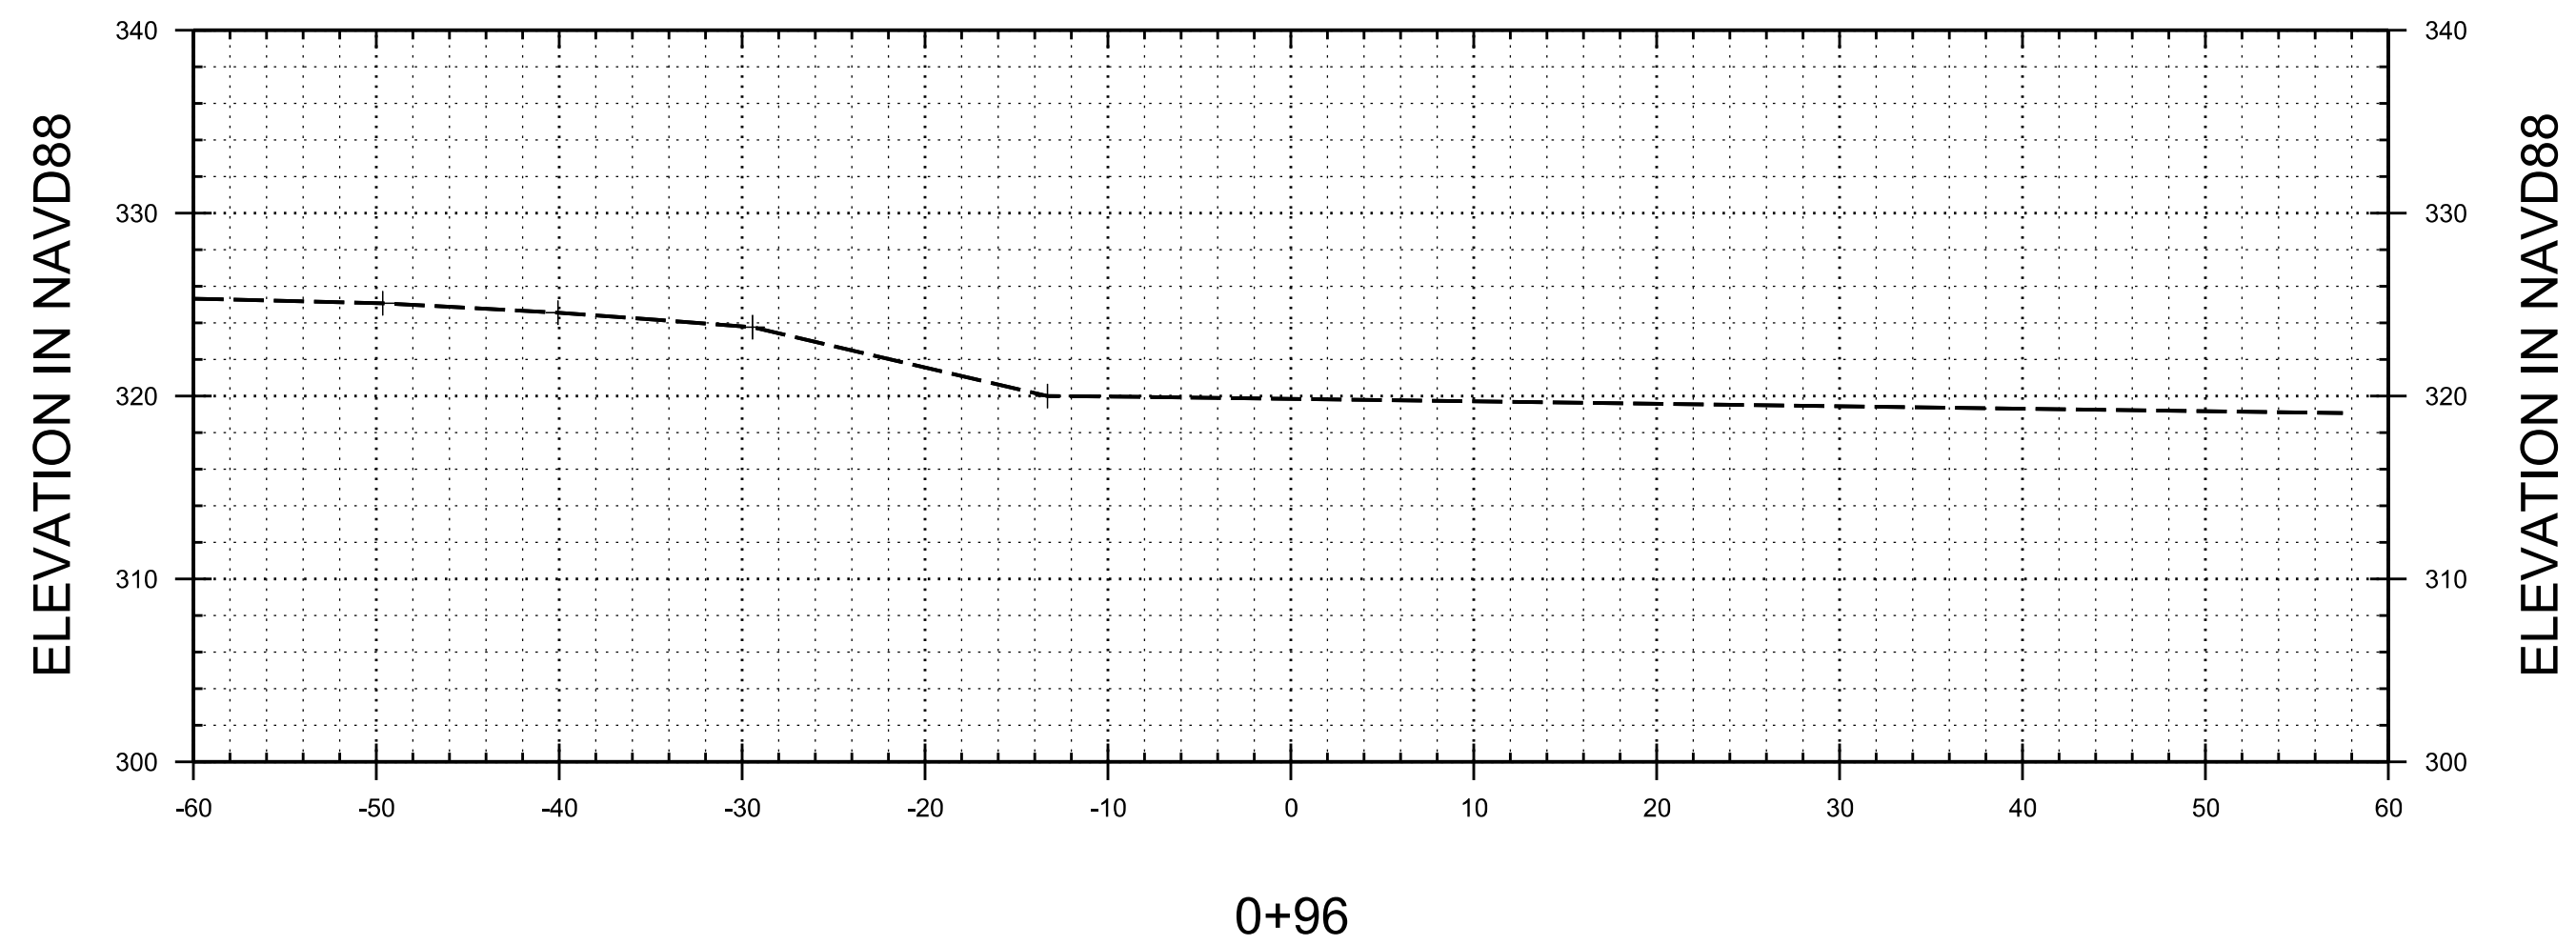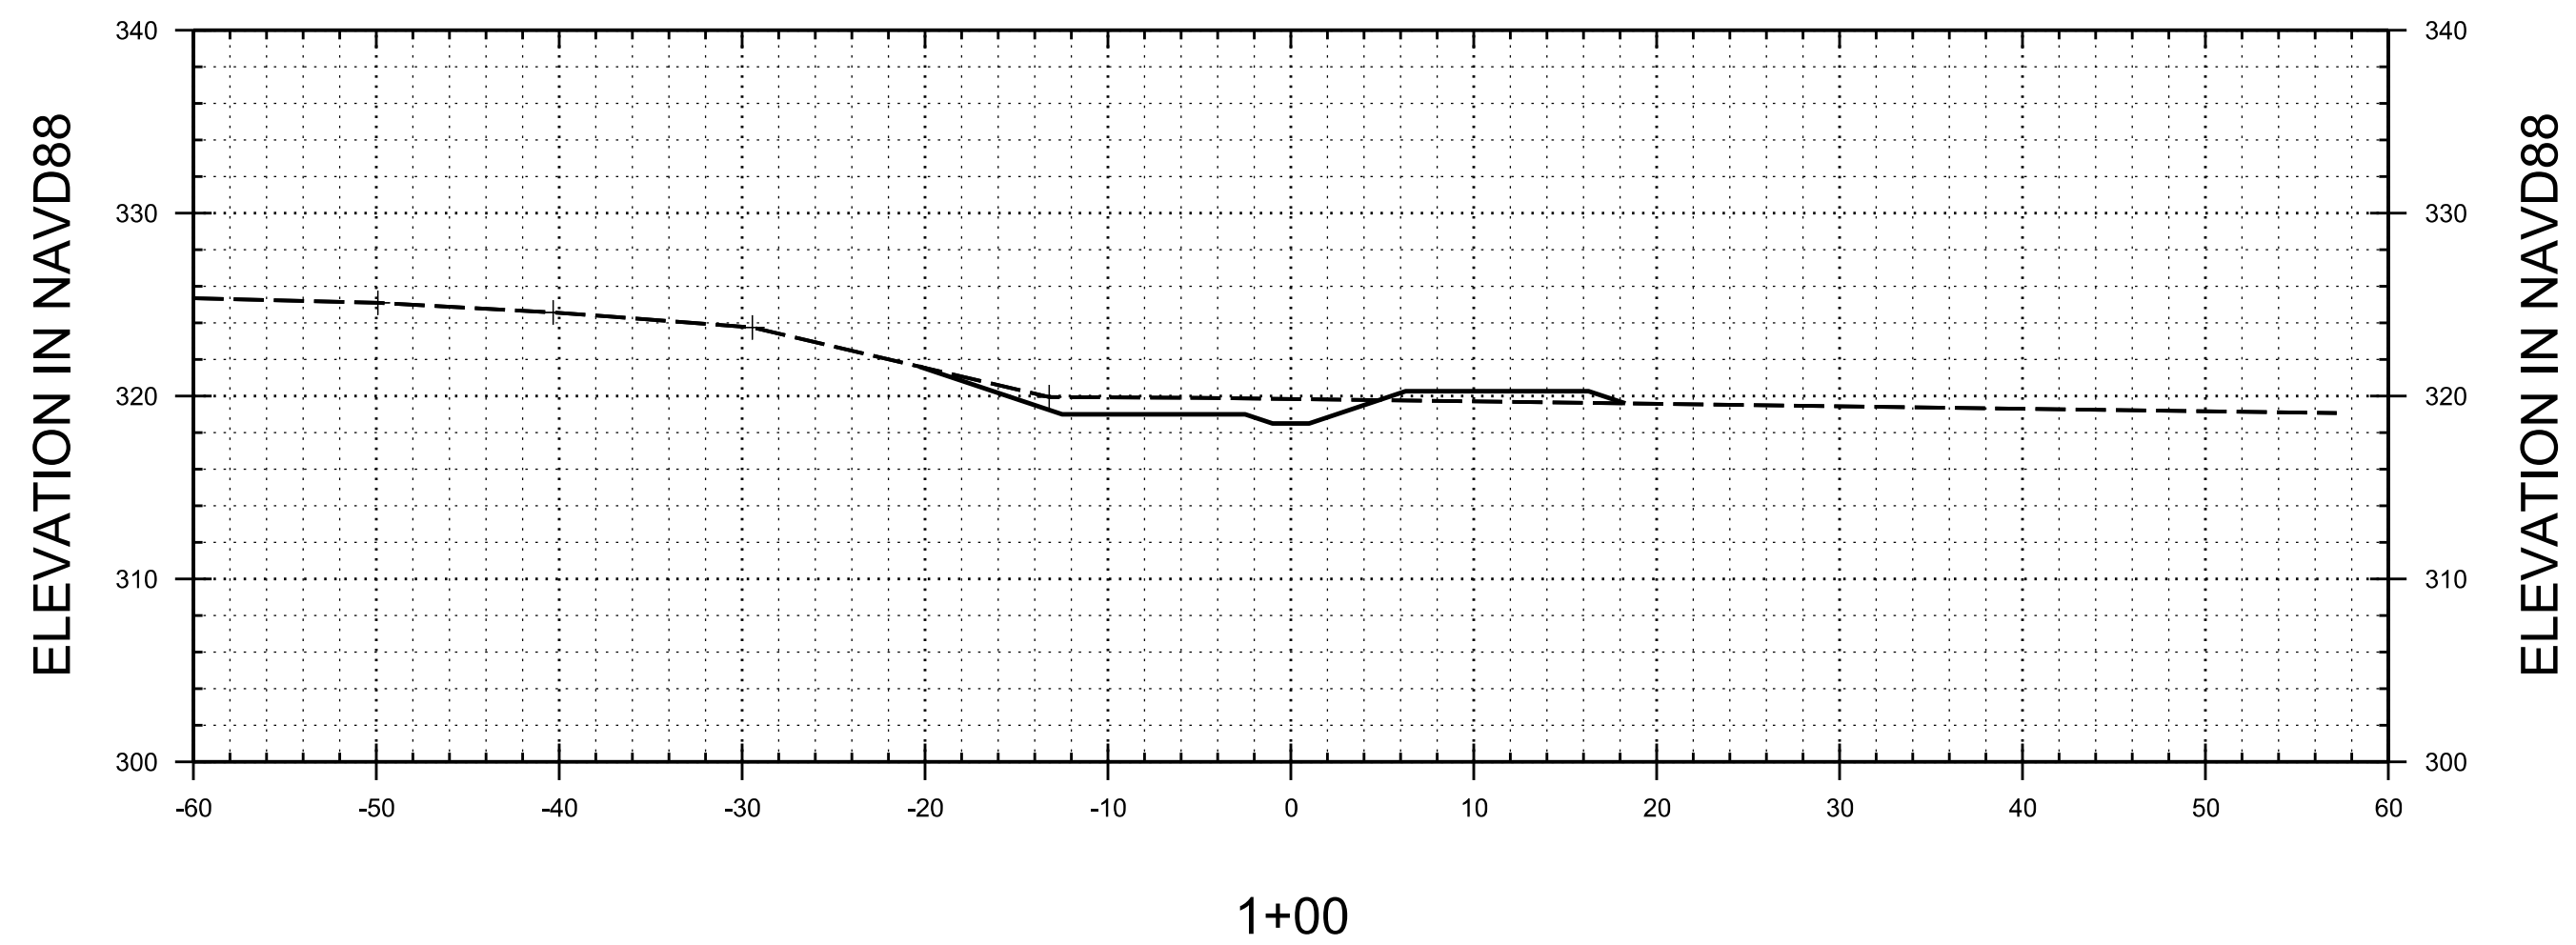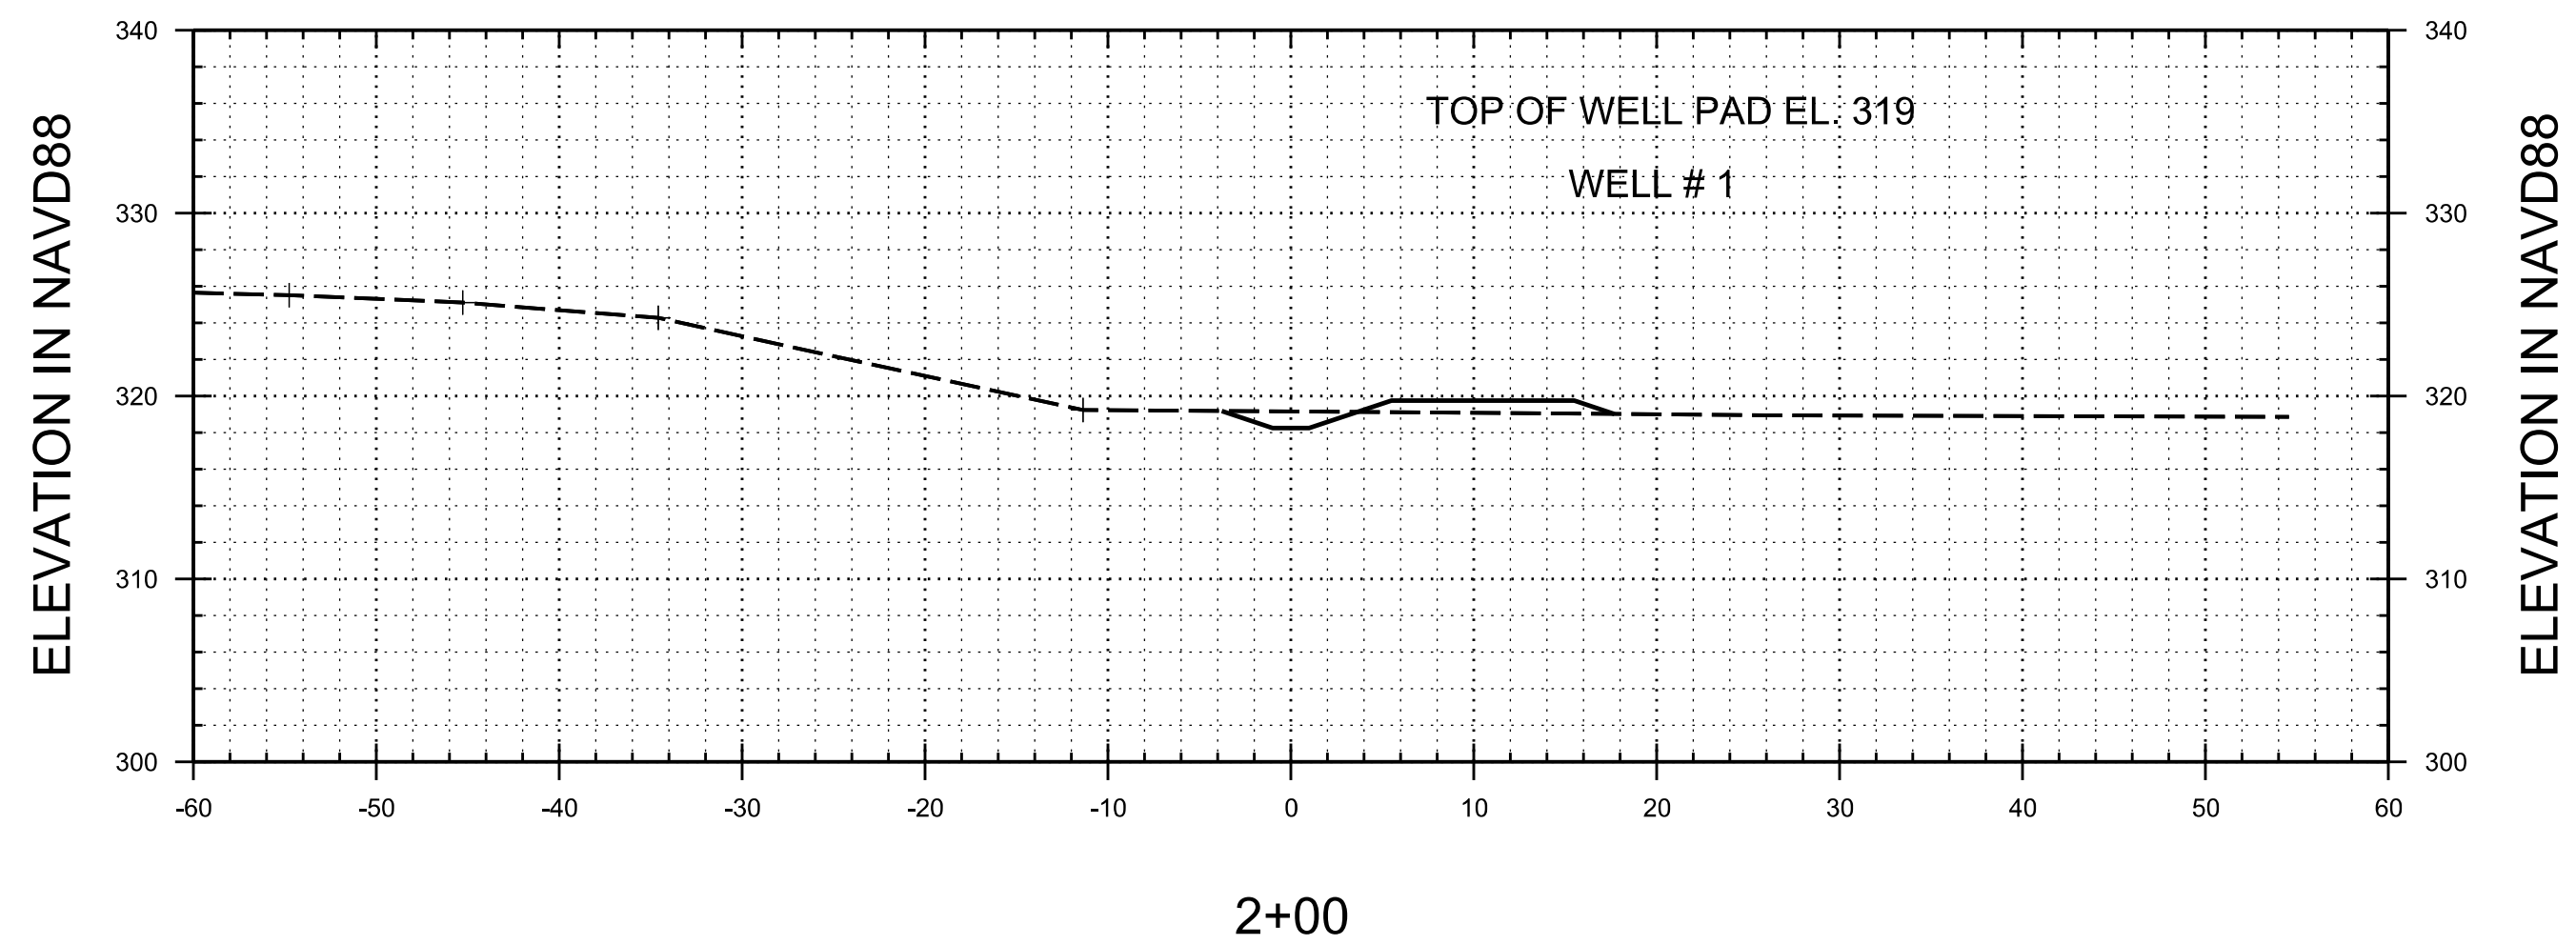

**US Army Corps
of Engineers®
Memphis District**

[illegible]


U.S. ARMY CORPS OF ENGINEERS MEMPHIS DISTRICT MEMPHIS, TENNESSEE	DRAWN BY: N. Almaraz DBA CHECKED BY: J. Williams, P.E. SUBMITTED BY: P. H. SCALE: 1" = 10' SOLICITATION NO.: W912EC-18-R-XXXX CONTRACT NO.: W912EC-18-R-XXXX FILE NUMBER: DATE: SIZE: 11" x 17" FILE NAME: C:\44_Elfellow-Charleslee, Sections.dgn ANSI
--	--

MISCELLANEOUS RELIEF WELLS -
ILLINOIS AND MISSOURI
ARMY CORPS OF ENGINEERS - MEMPHIS DISTRICT
SCOTT COUNTY / MISSISSIPPI COUNTY, MISSOURI
ALEXANDER COUNTY, ILLINOIS
CROSS SECTIONS - WELL #1
DITCH "D" STA. 0+96 TO 5+00

Sheet
ID
C-144

A
B
C
D


ELEVATION IN NAVD88

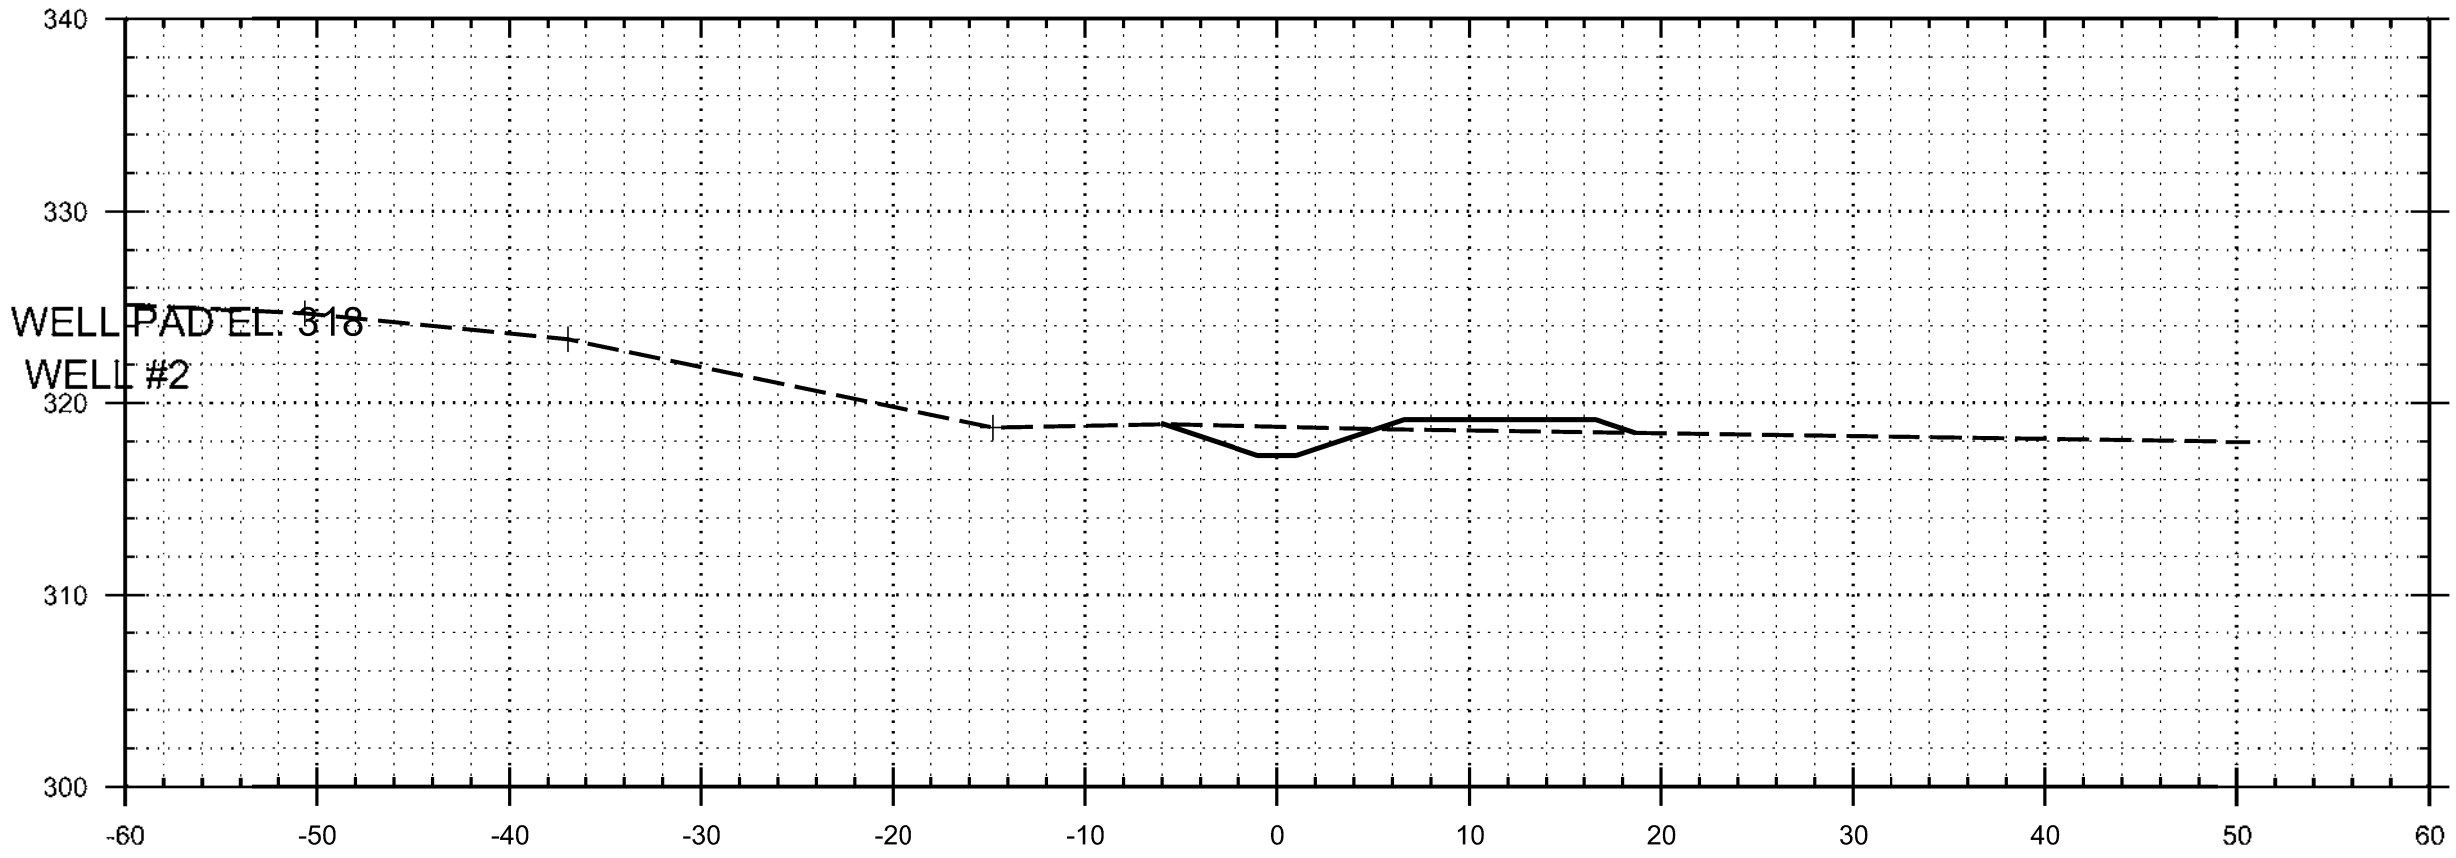

6+00

ELEVATION IN NAVD88


ELEVATION IN NAVD88

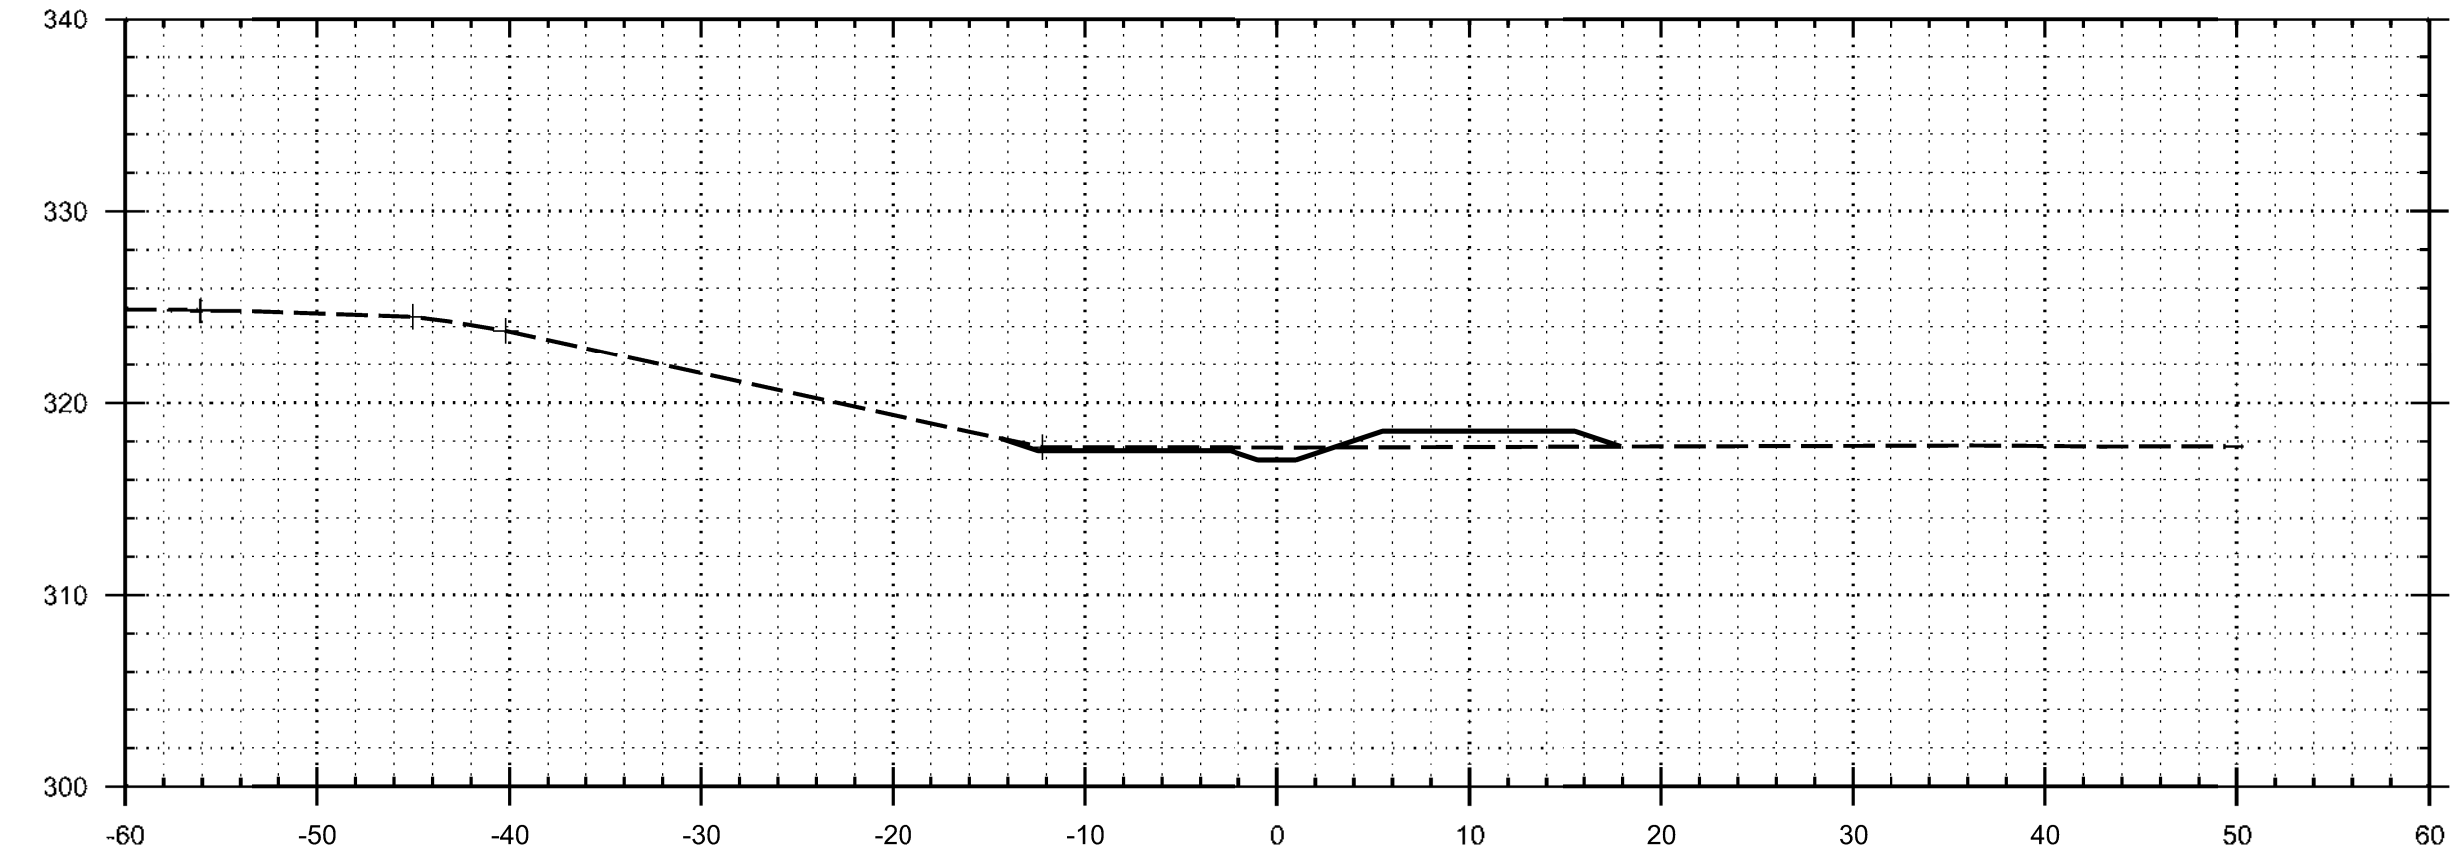

6+91

ELEVATION IN NAVD88


ELEVATION IN NAVD88

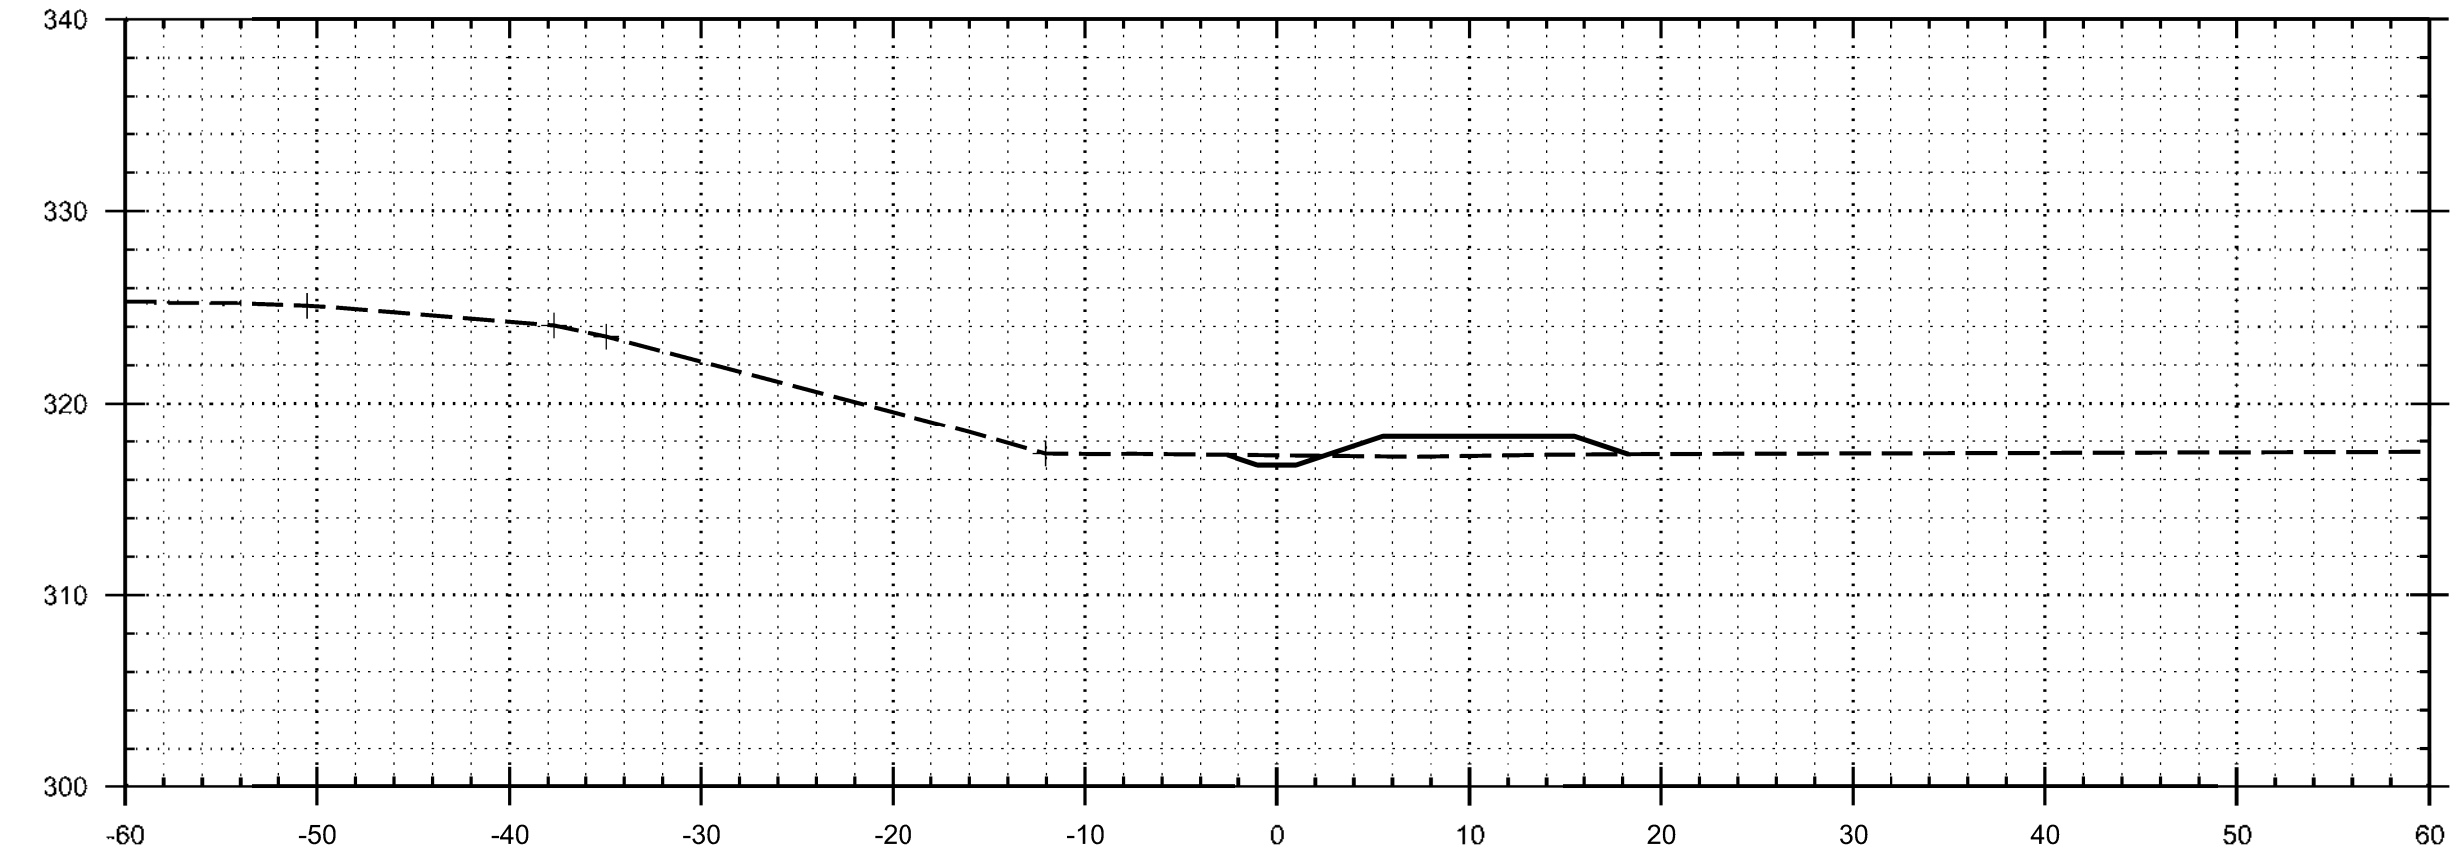

8+00


ELEVATION IN NAVD88

ELEVATION IN NAVD88

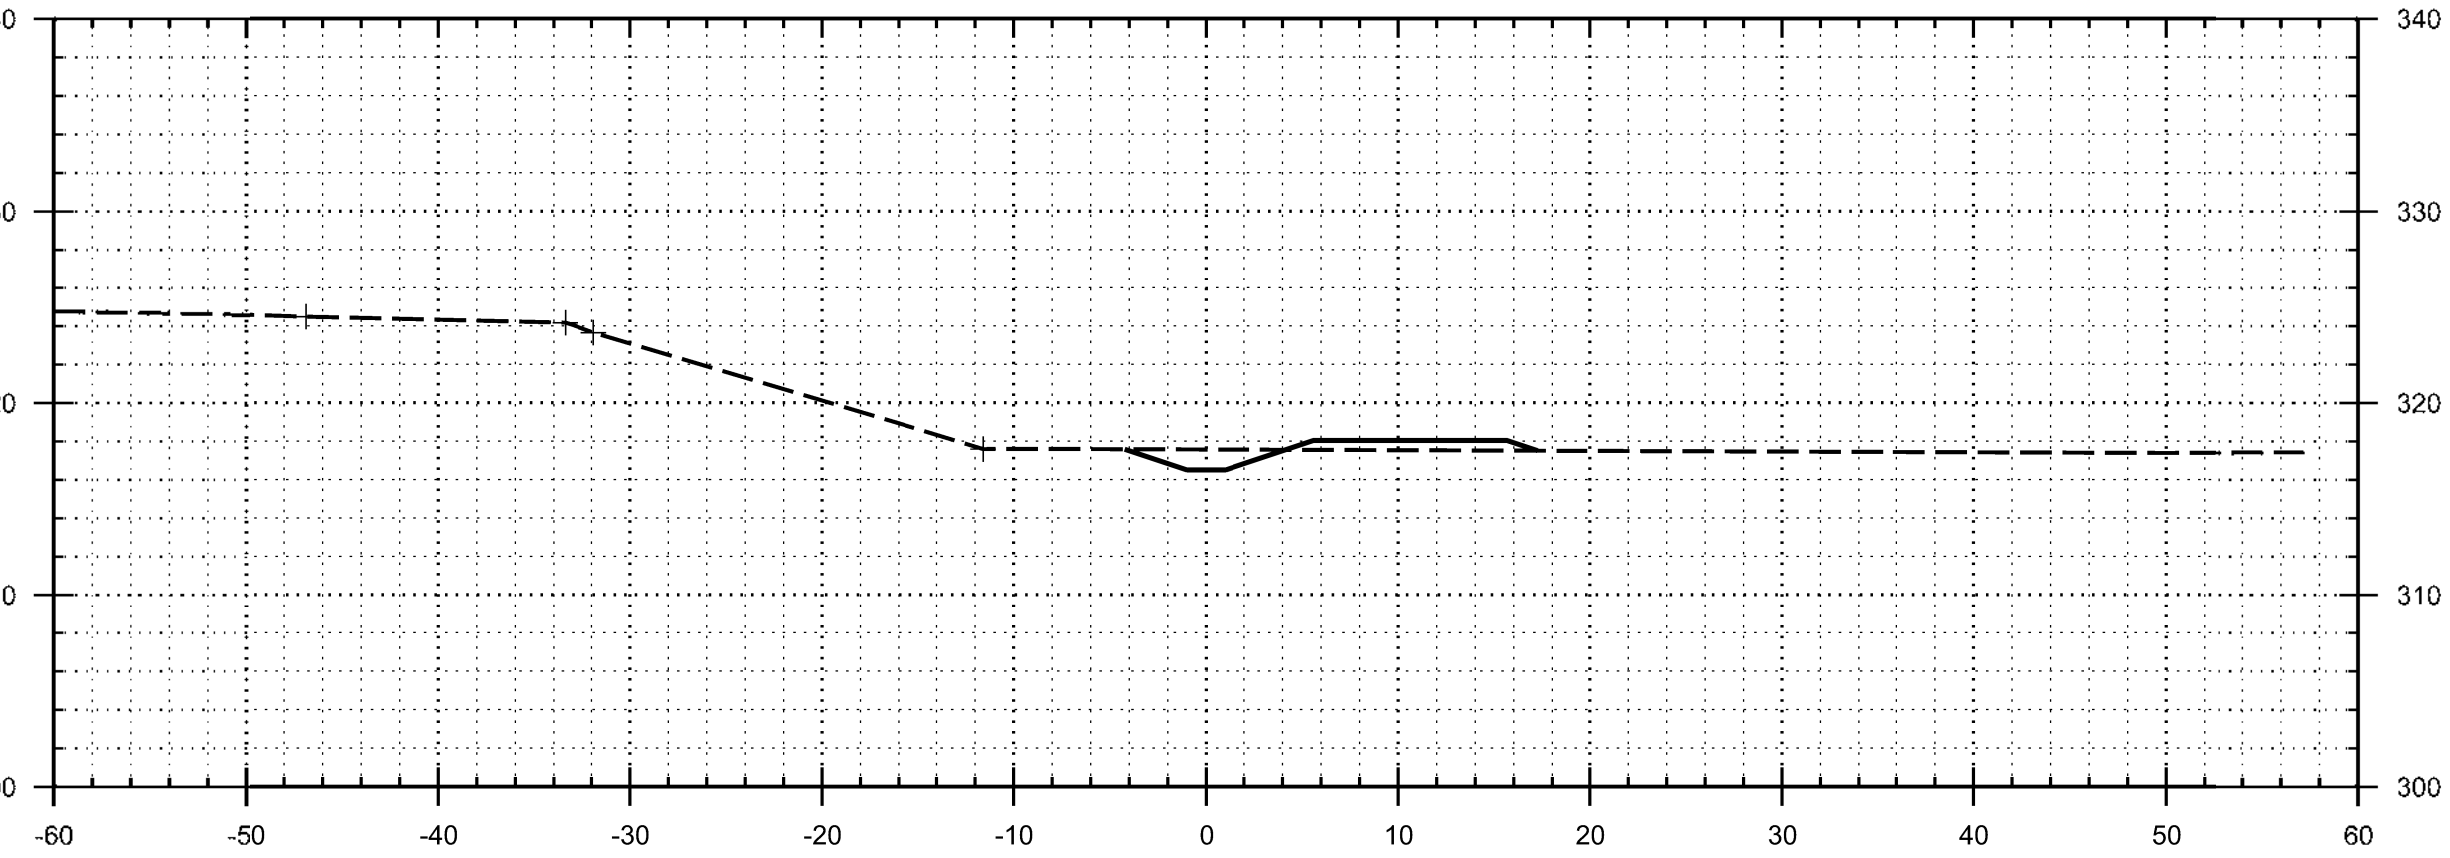


9+00

ELEVATION IN NAVD88

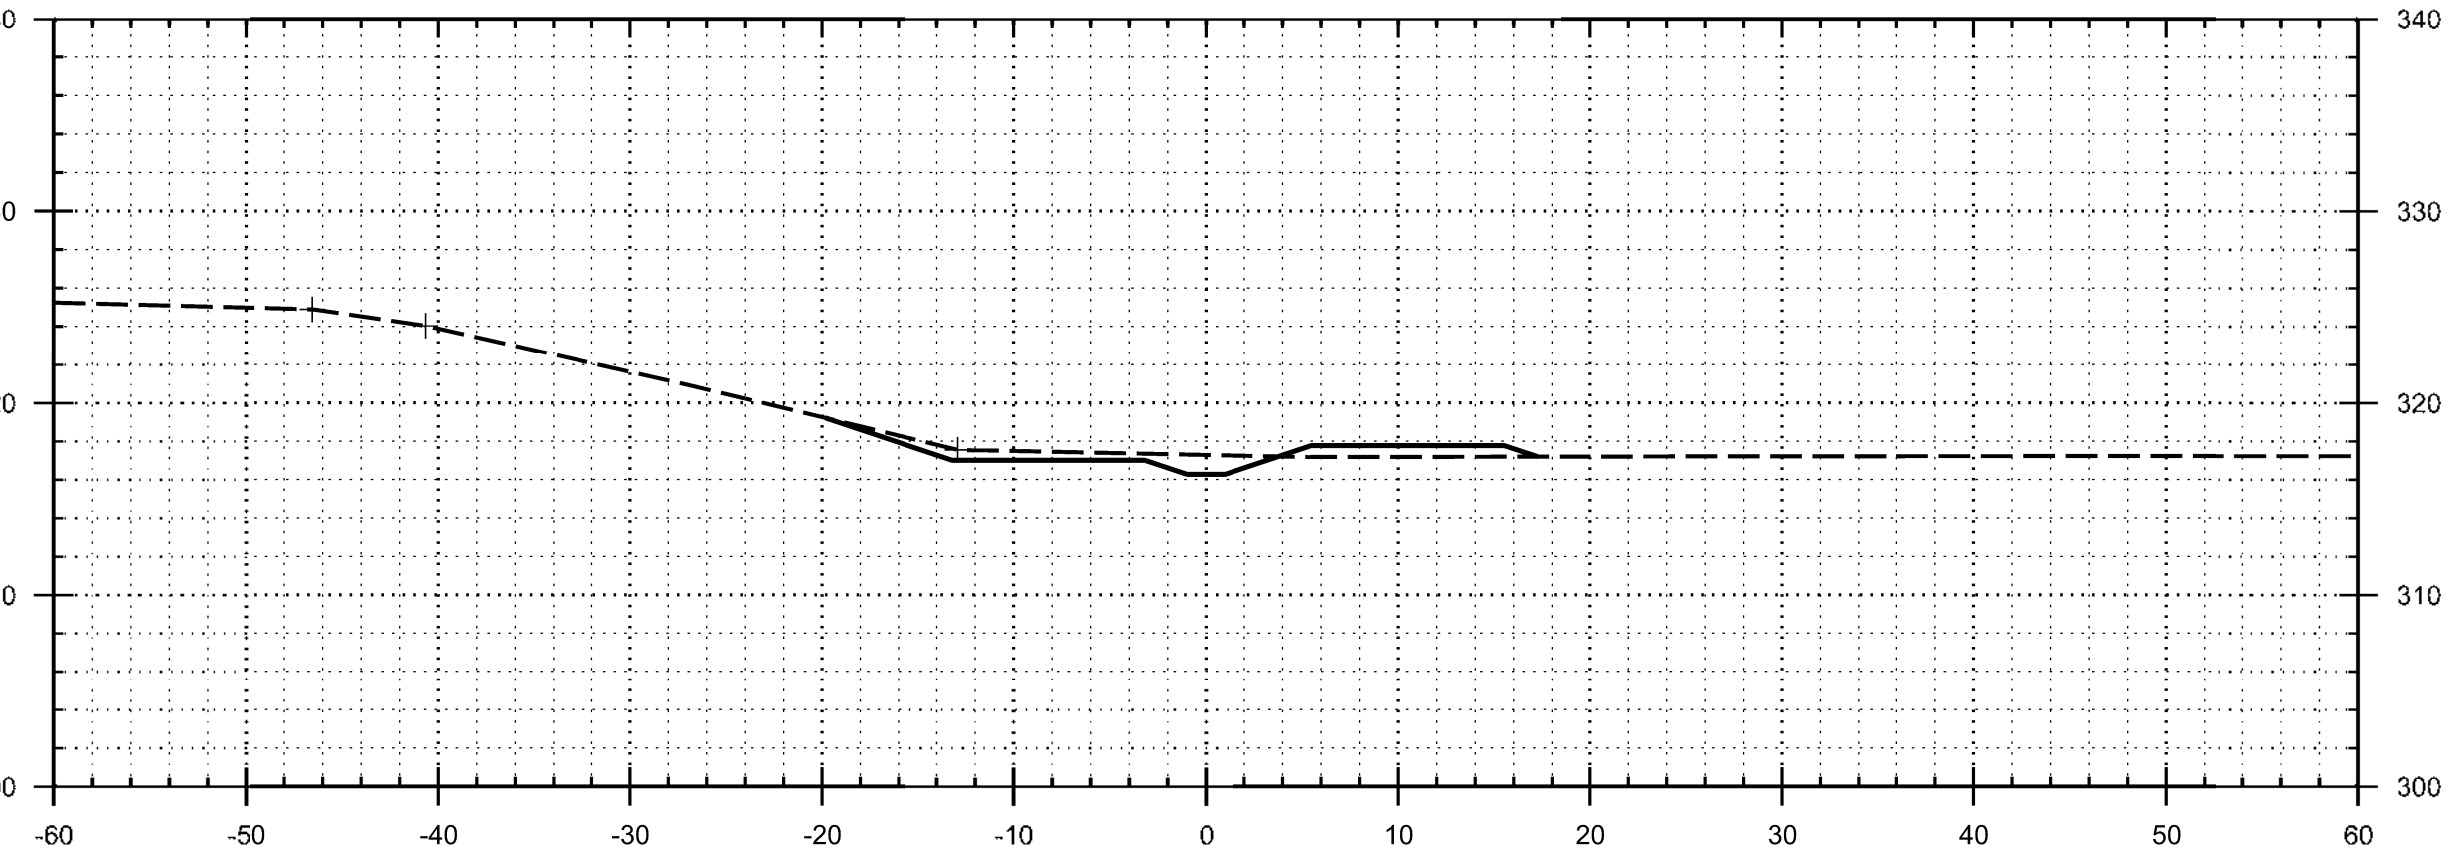

9+91

ELEVATION IN NAVD88

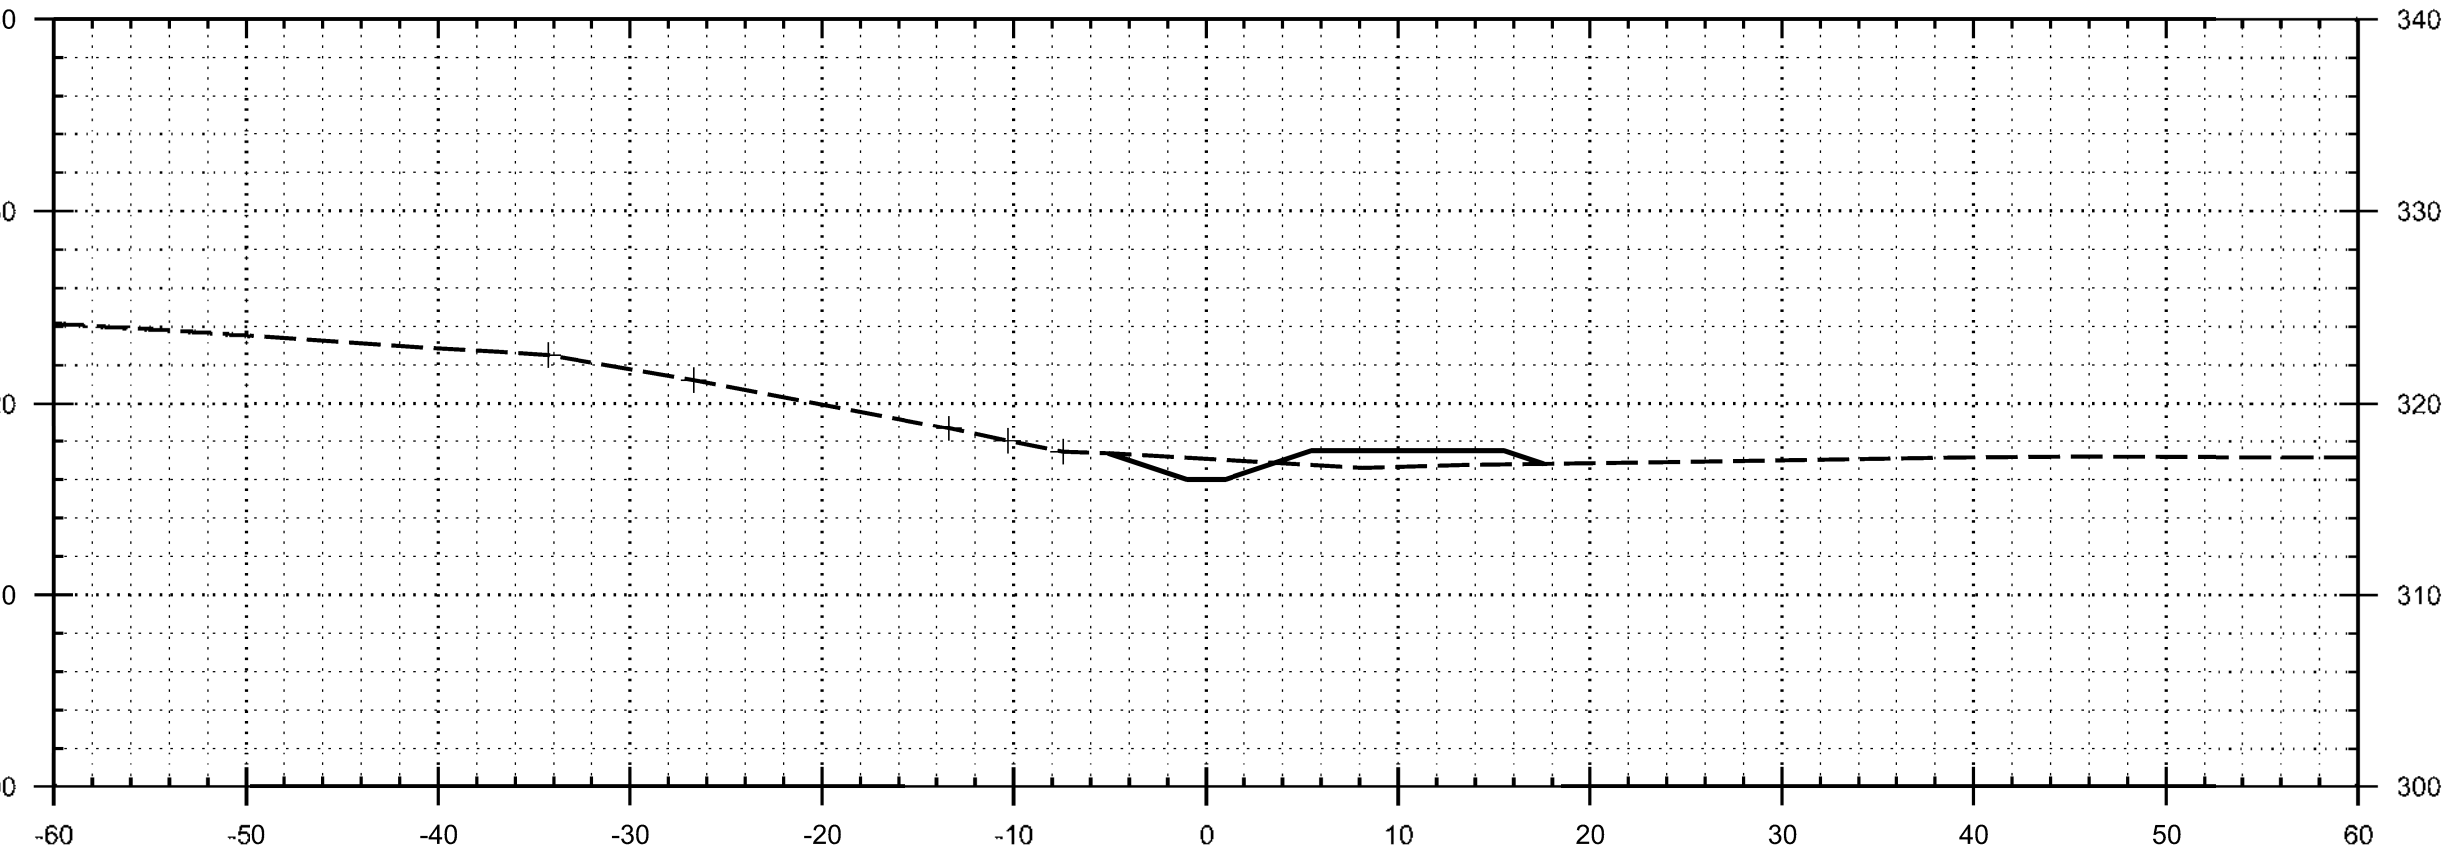

11+00

ELEVATION IN NAVD88

ELEVATION IN NAVD88

ELEVATION IN NAVD88

ELEVATION IN NAVD88

MISCELLANEOUS RELIEF WELLS -
ILLINOIS AND MISSOURI
ARMY CORPS OF ENGINEERS - MEMPHIS DISTRICT
SCOTT COUNTY / MISSISSIPPI COUNTY, MISSOURI
ALEXANDER COUNTY, ILLINOIS
CROSS SECTIONS - WELL #2 AND WELL #3
DITCH "D" STA. 6+00 TO STA. 11+00

U.S. ARMY CORPS OF ENGINEERS
MEMPHIS DISTRICT
MEMPHIS, TENNESSEE

DESIGNED BY: N. Adams	DATE: 2/03/2018	APPROVED BY: N. Adams	DATE: 2/03/2018
DRAWN BY: MVA	CHECKED BY: MVA	CONTRACT NO.: W12C0-18-R-XXX	FILE NUMBER: C-145
SUBMITTED BY: Cory H. Williams, P.E.	PLOT SCALE: 1" = 10'	FILE NAME: C-145_Below-Charleston_Sections.dgn	

MARK	DESCRIPTION	DATE	APPR.	MARK	DESCRIPTION	DATE	APPR.




A

B

C

D


ELEVATION IN NAVD88

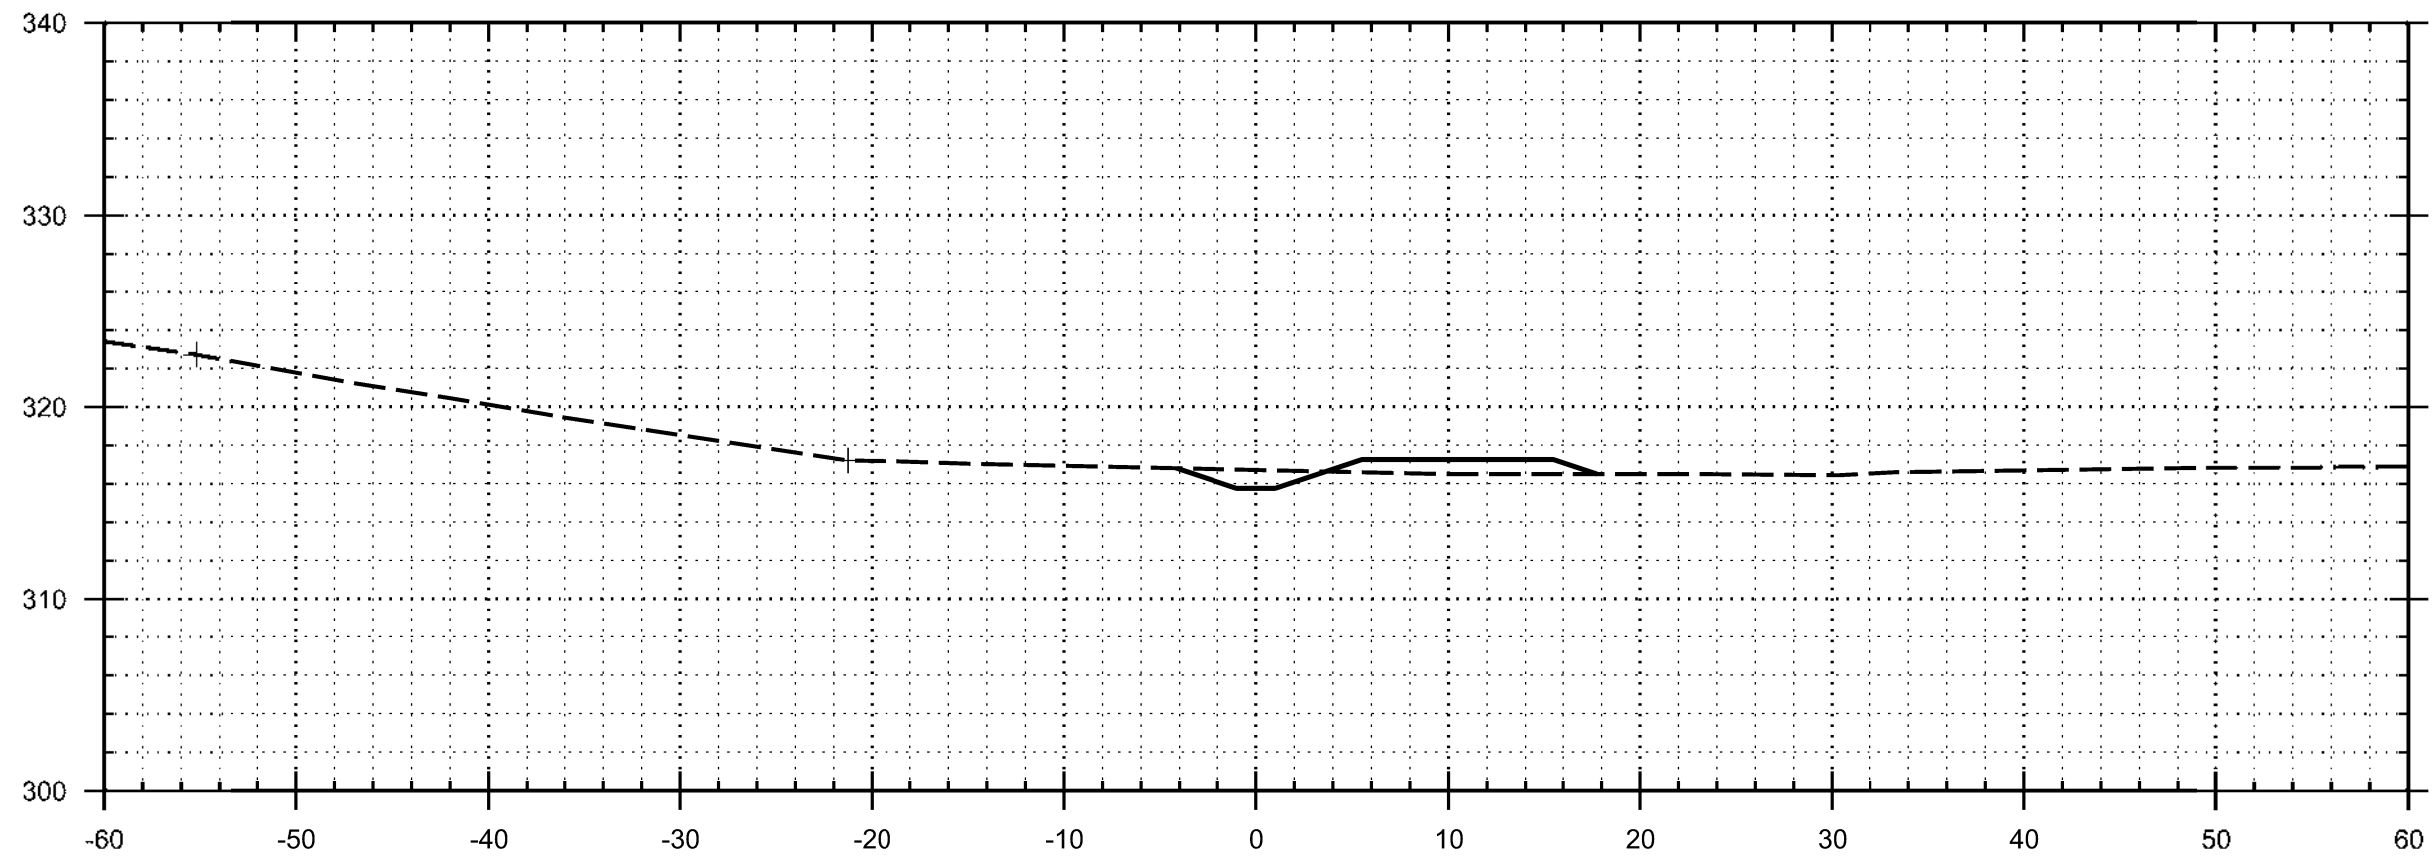

12+00

ELEVATION IN NAVD88


ELEVATION IN NAVD88

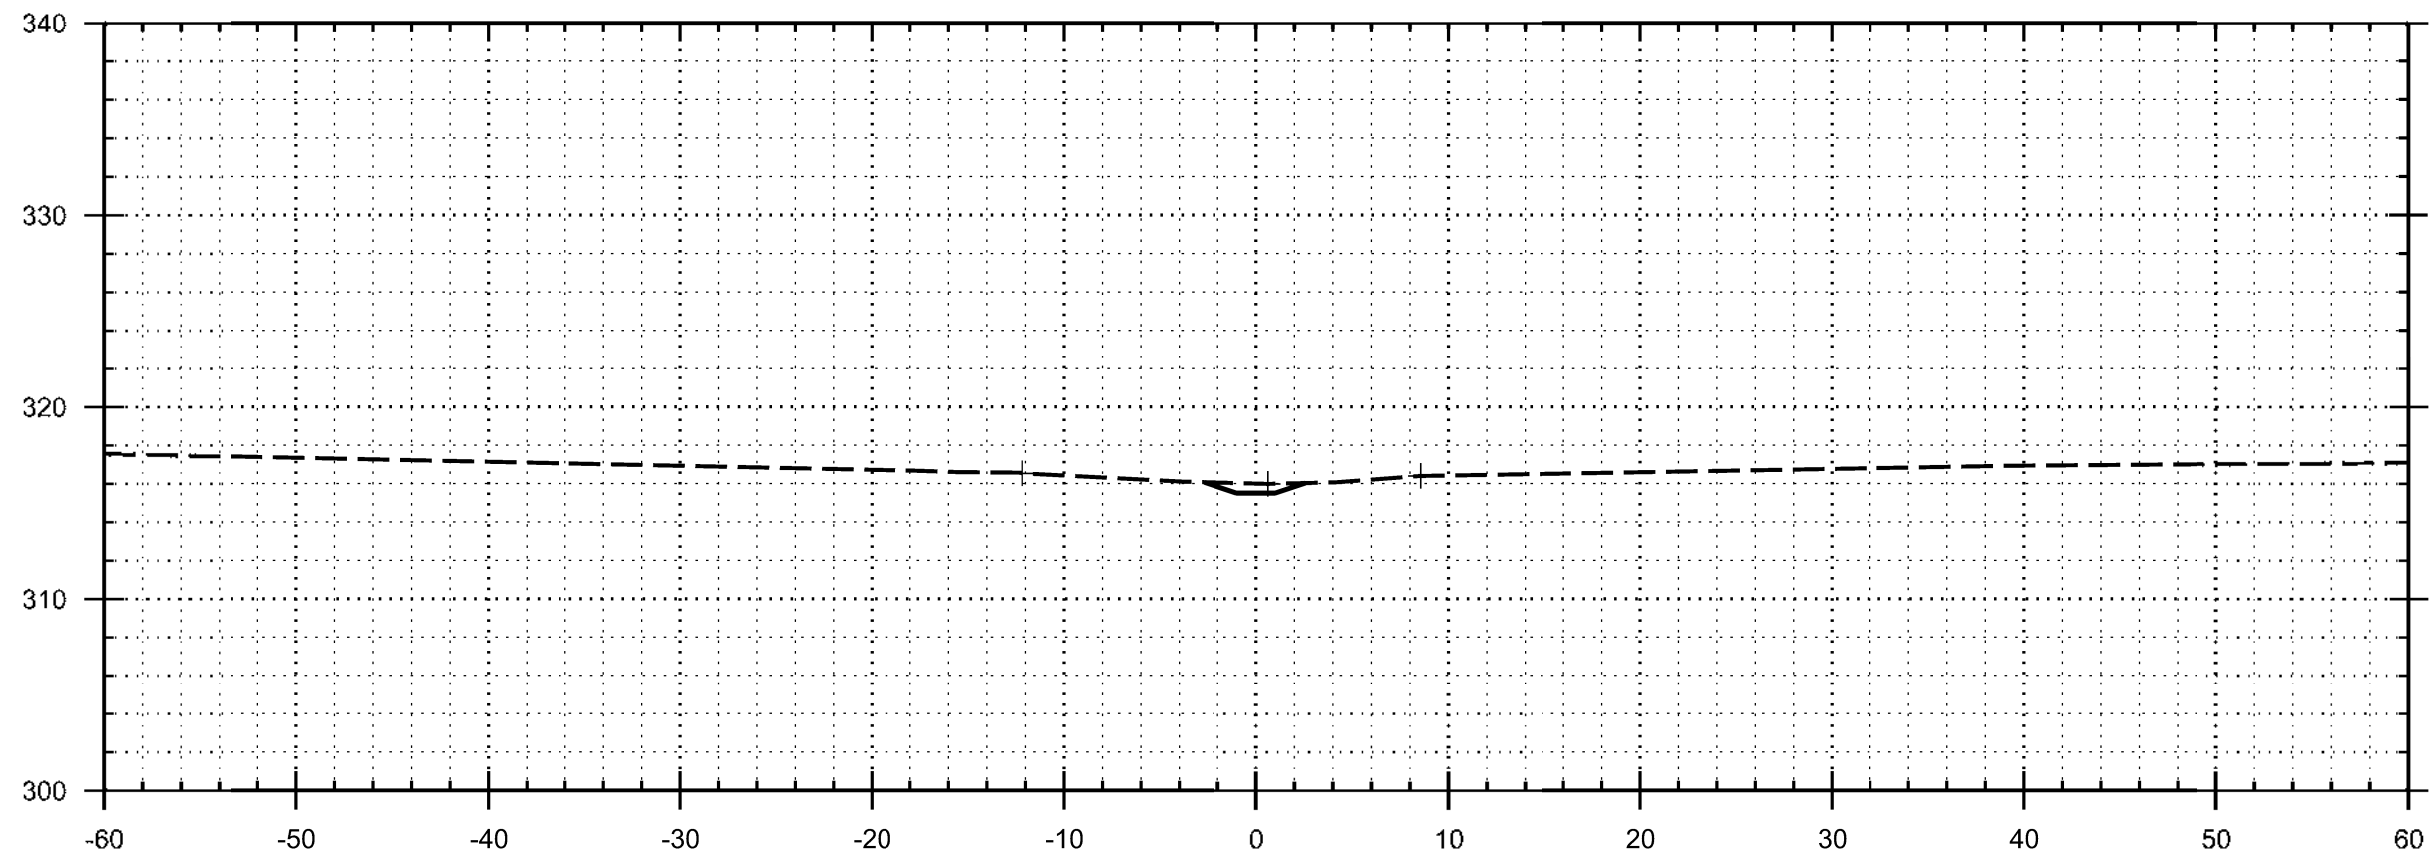

13+00

ELEVATION IN NAVD88


ELEVATION IN NAVD88

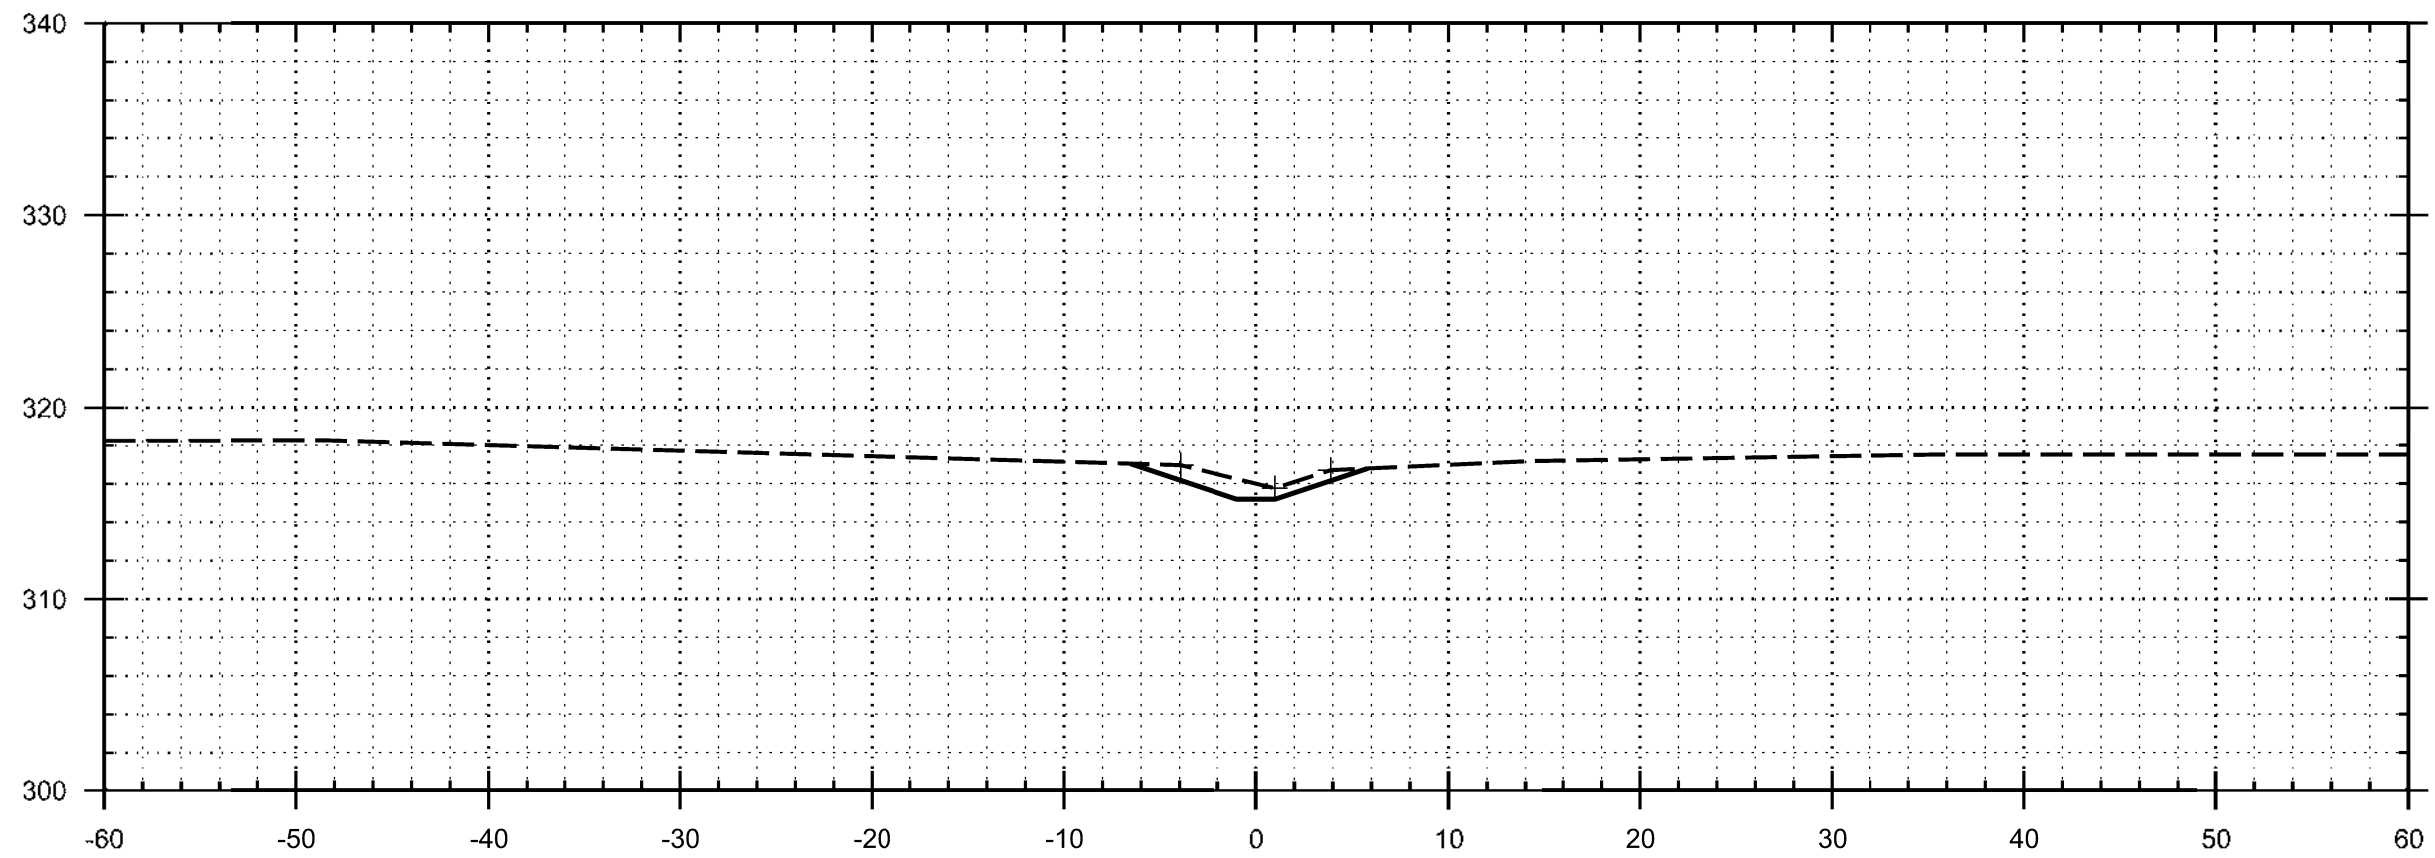

15+00


ELEVATION IN NAVD88

ELEVATION IN NAVD88

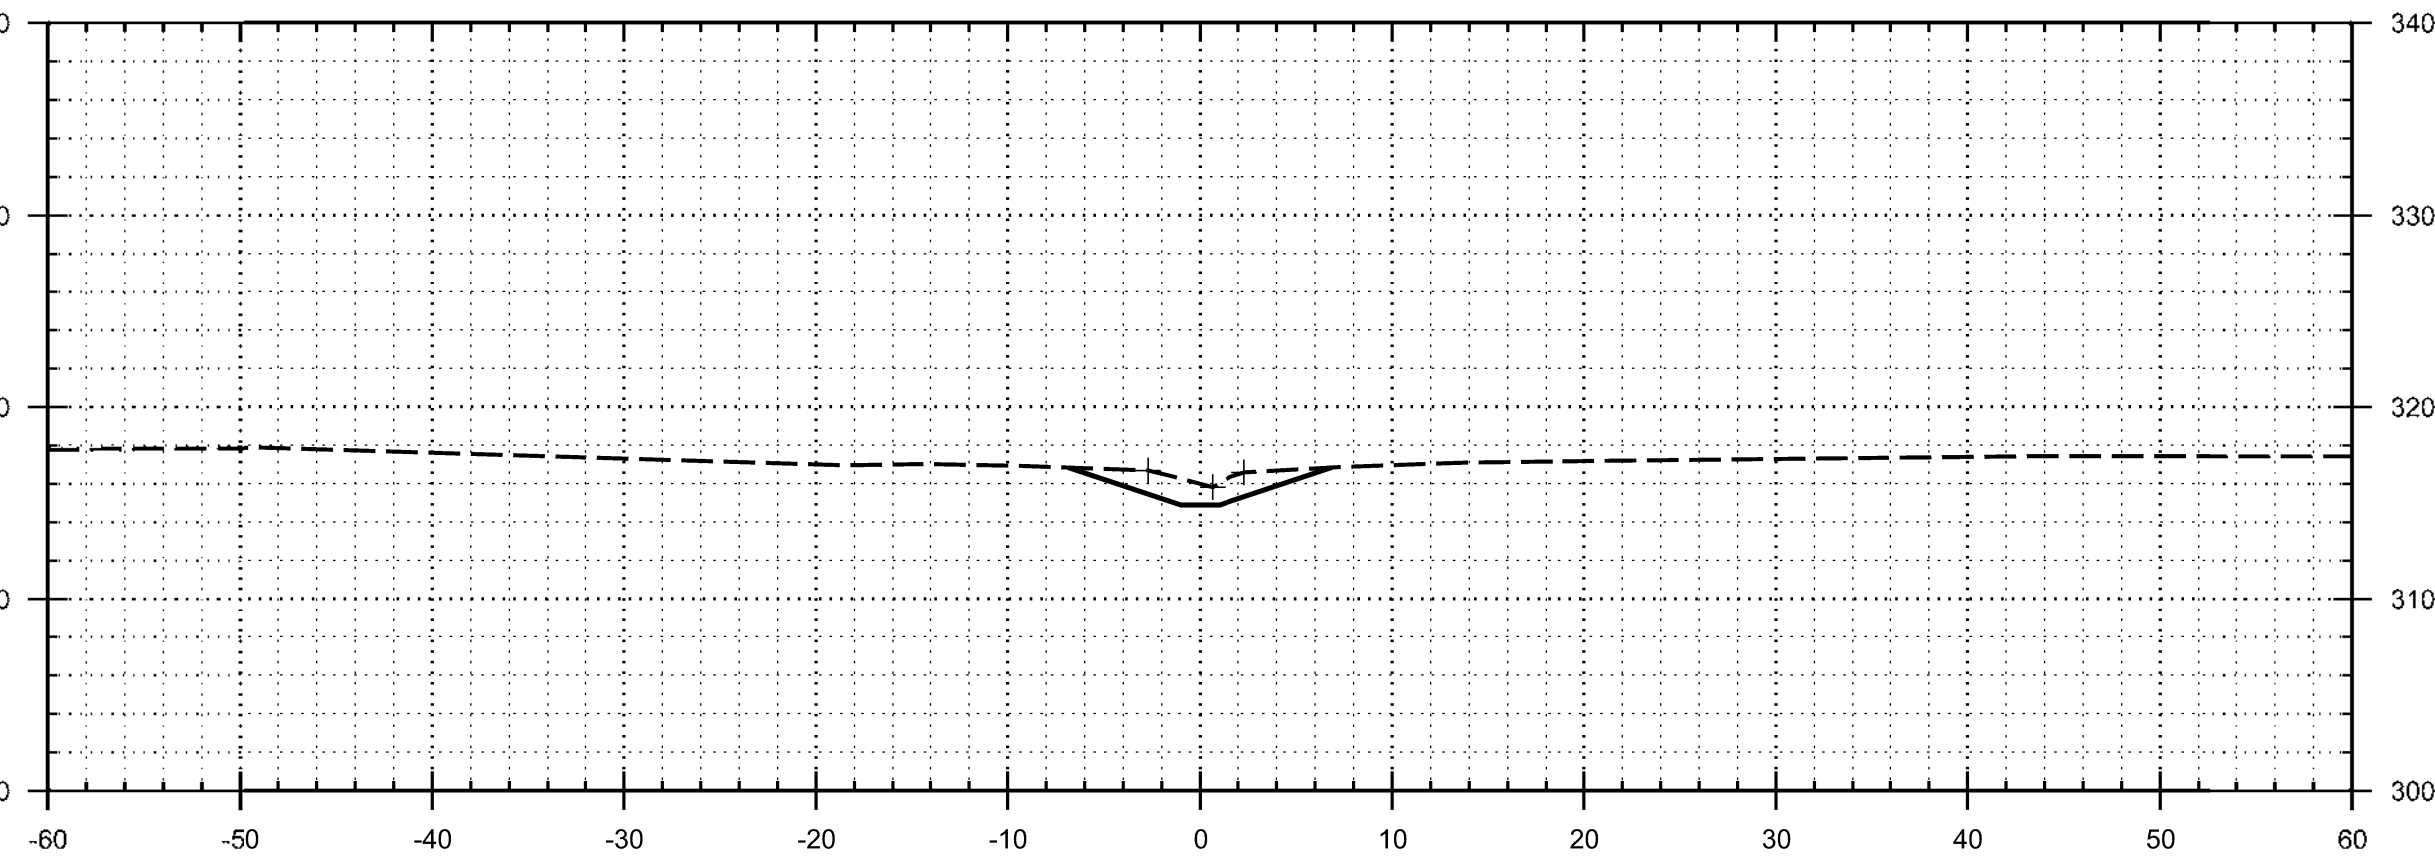


17+00

ELEVATION IN NAVD88

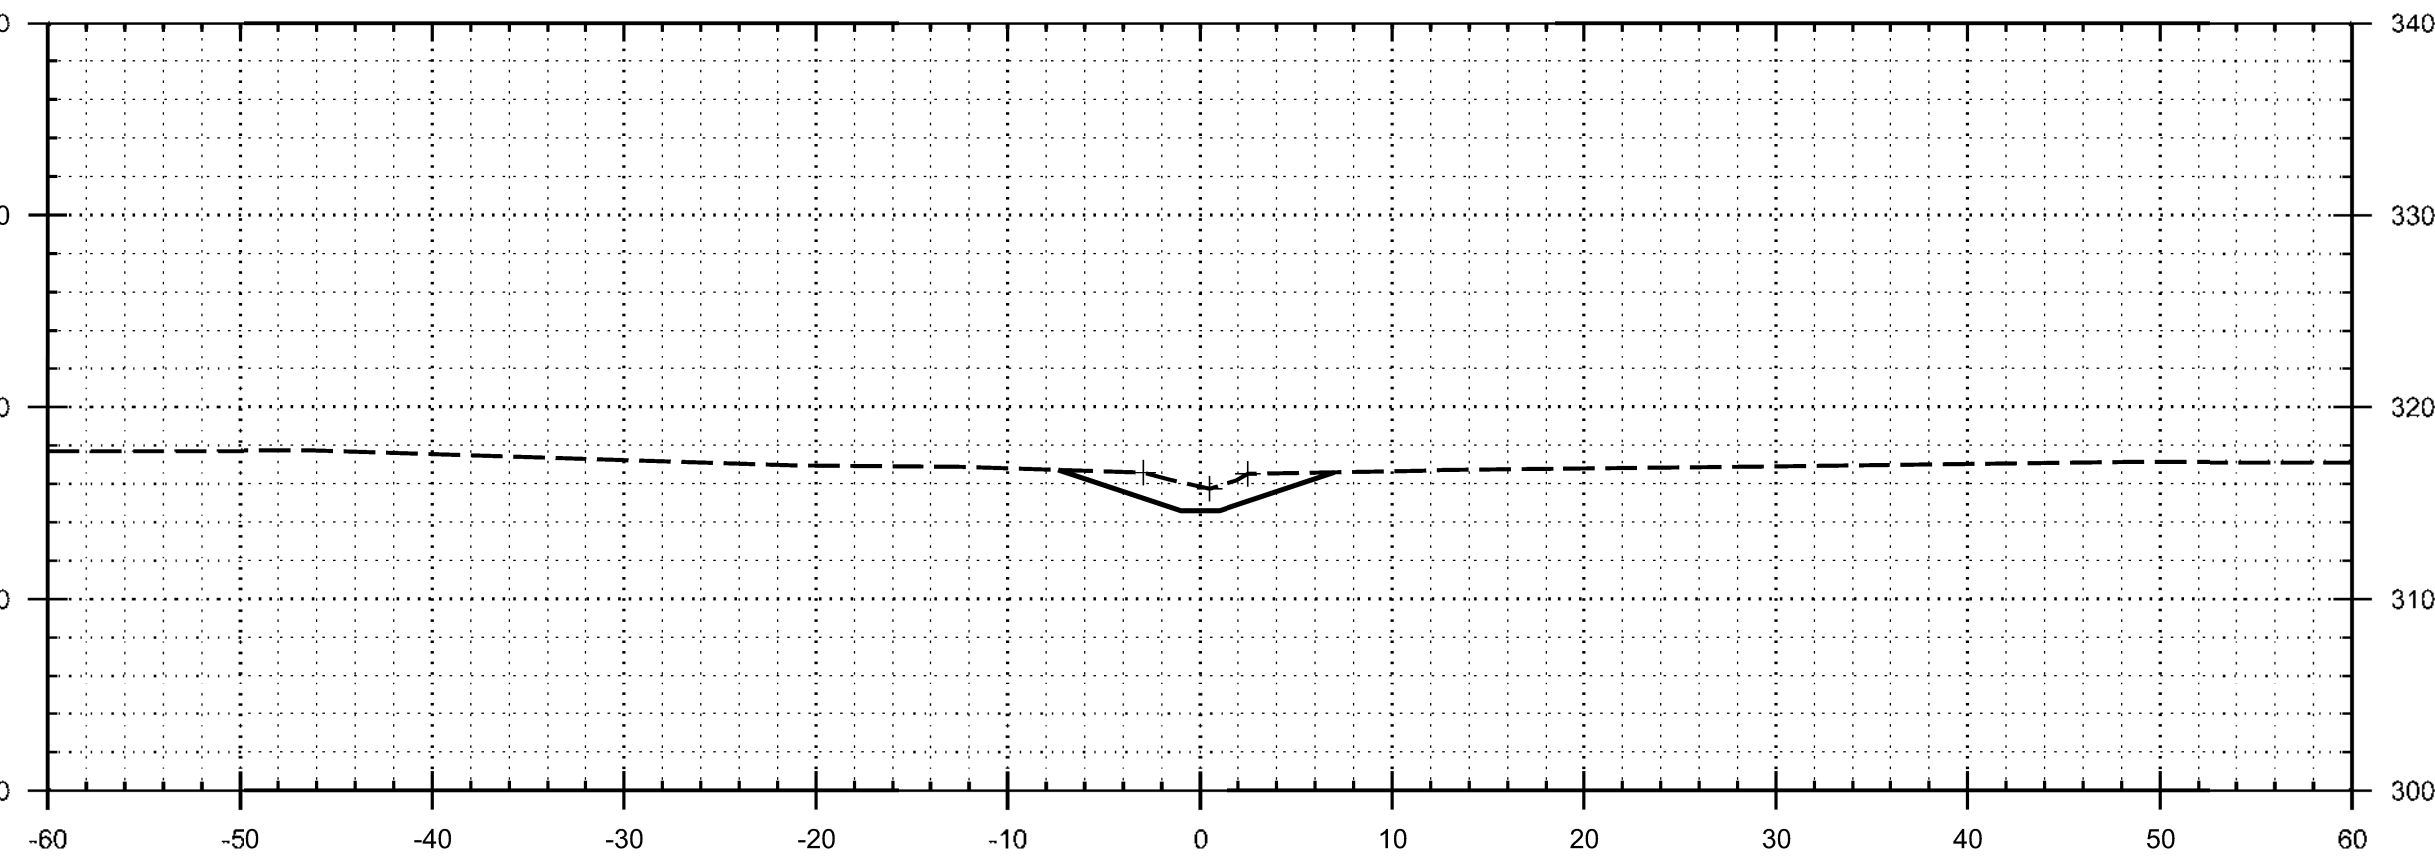

19+00

ELEVATION IN NAVD88

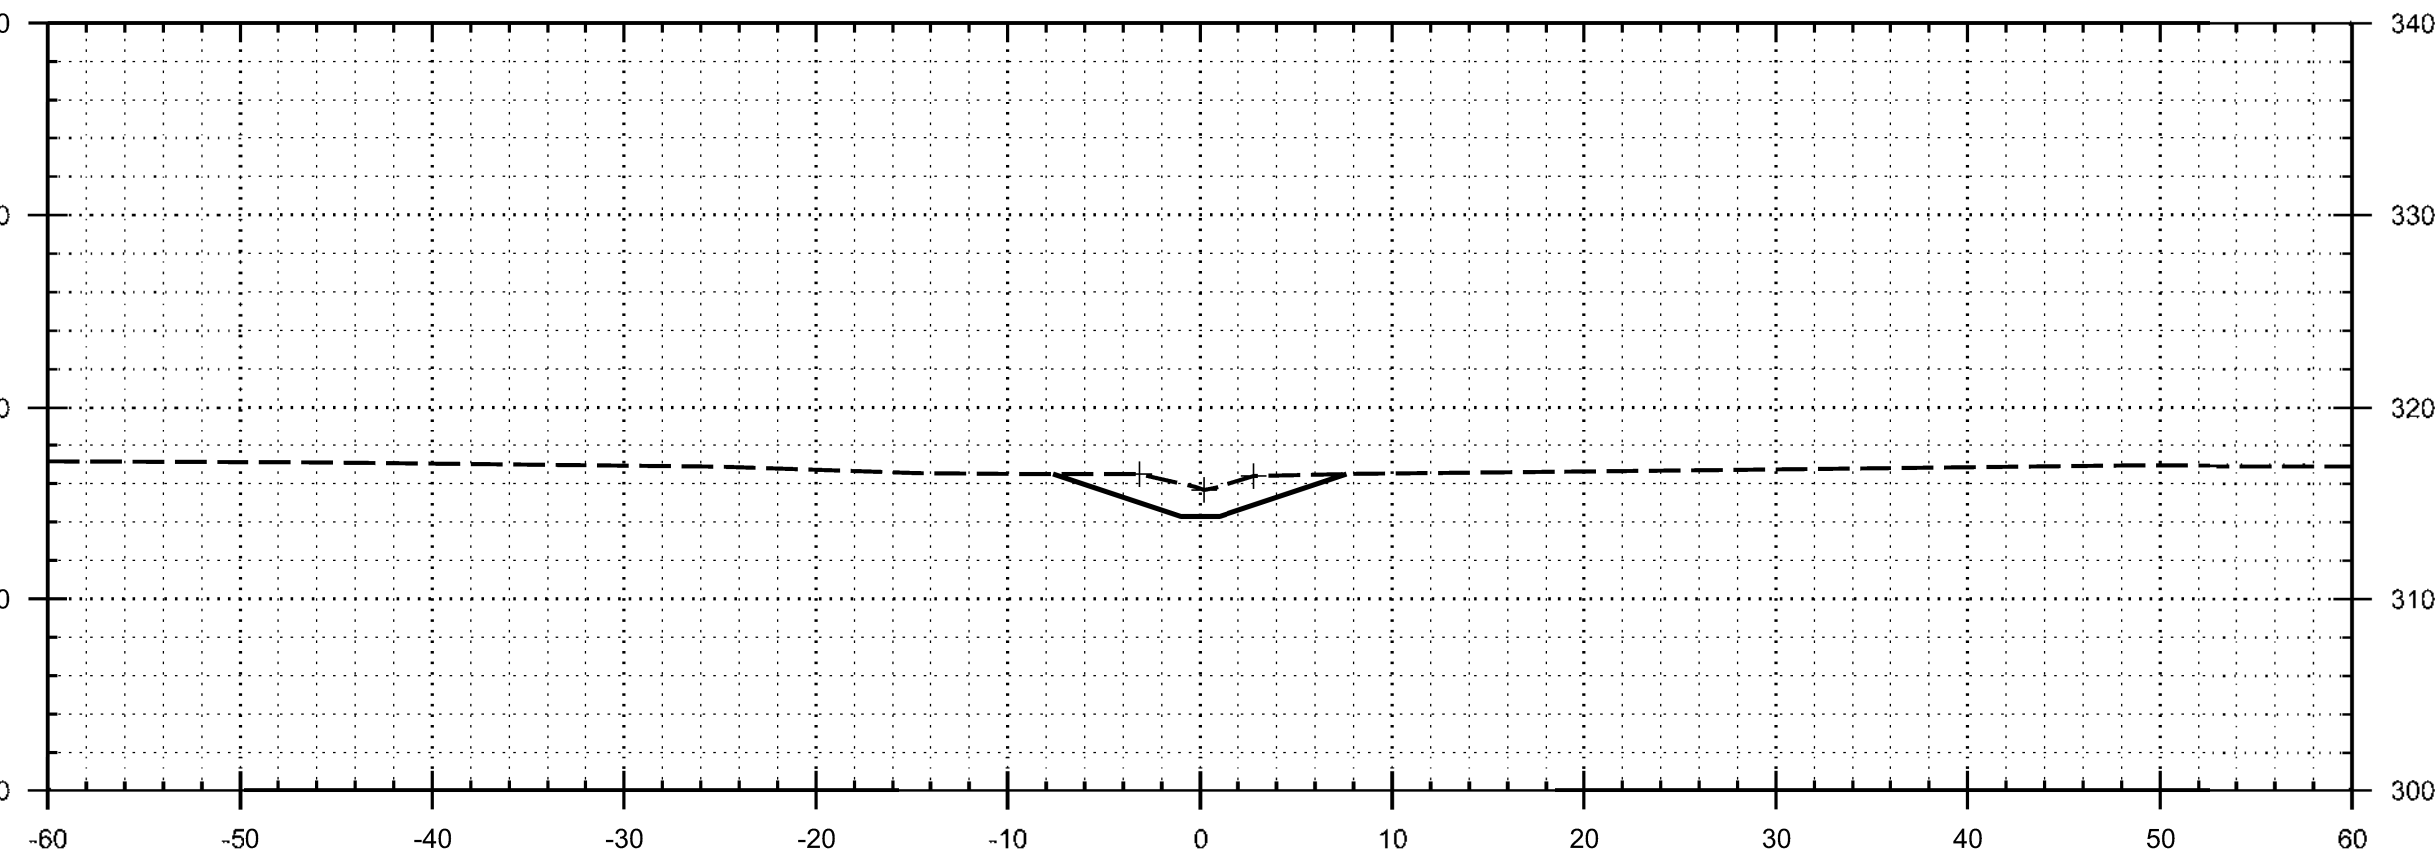

21+00

ELEVATION IN NAVD88

ELEVATION IN NAVD88

ELEVATION IN NAVD88


A

B

C


D

ELEVATION IN NAVD88

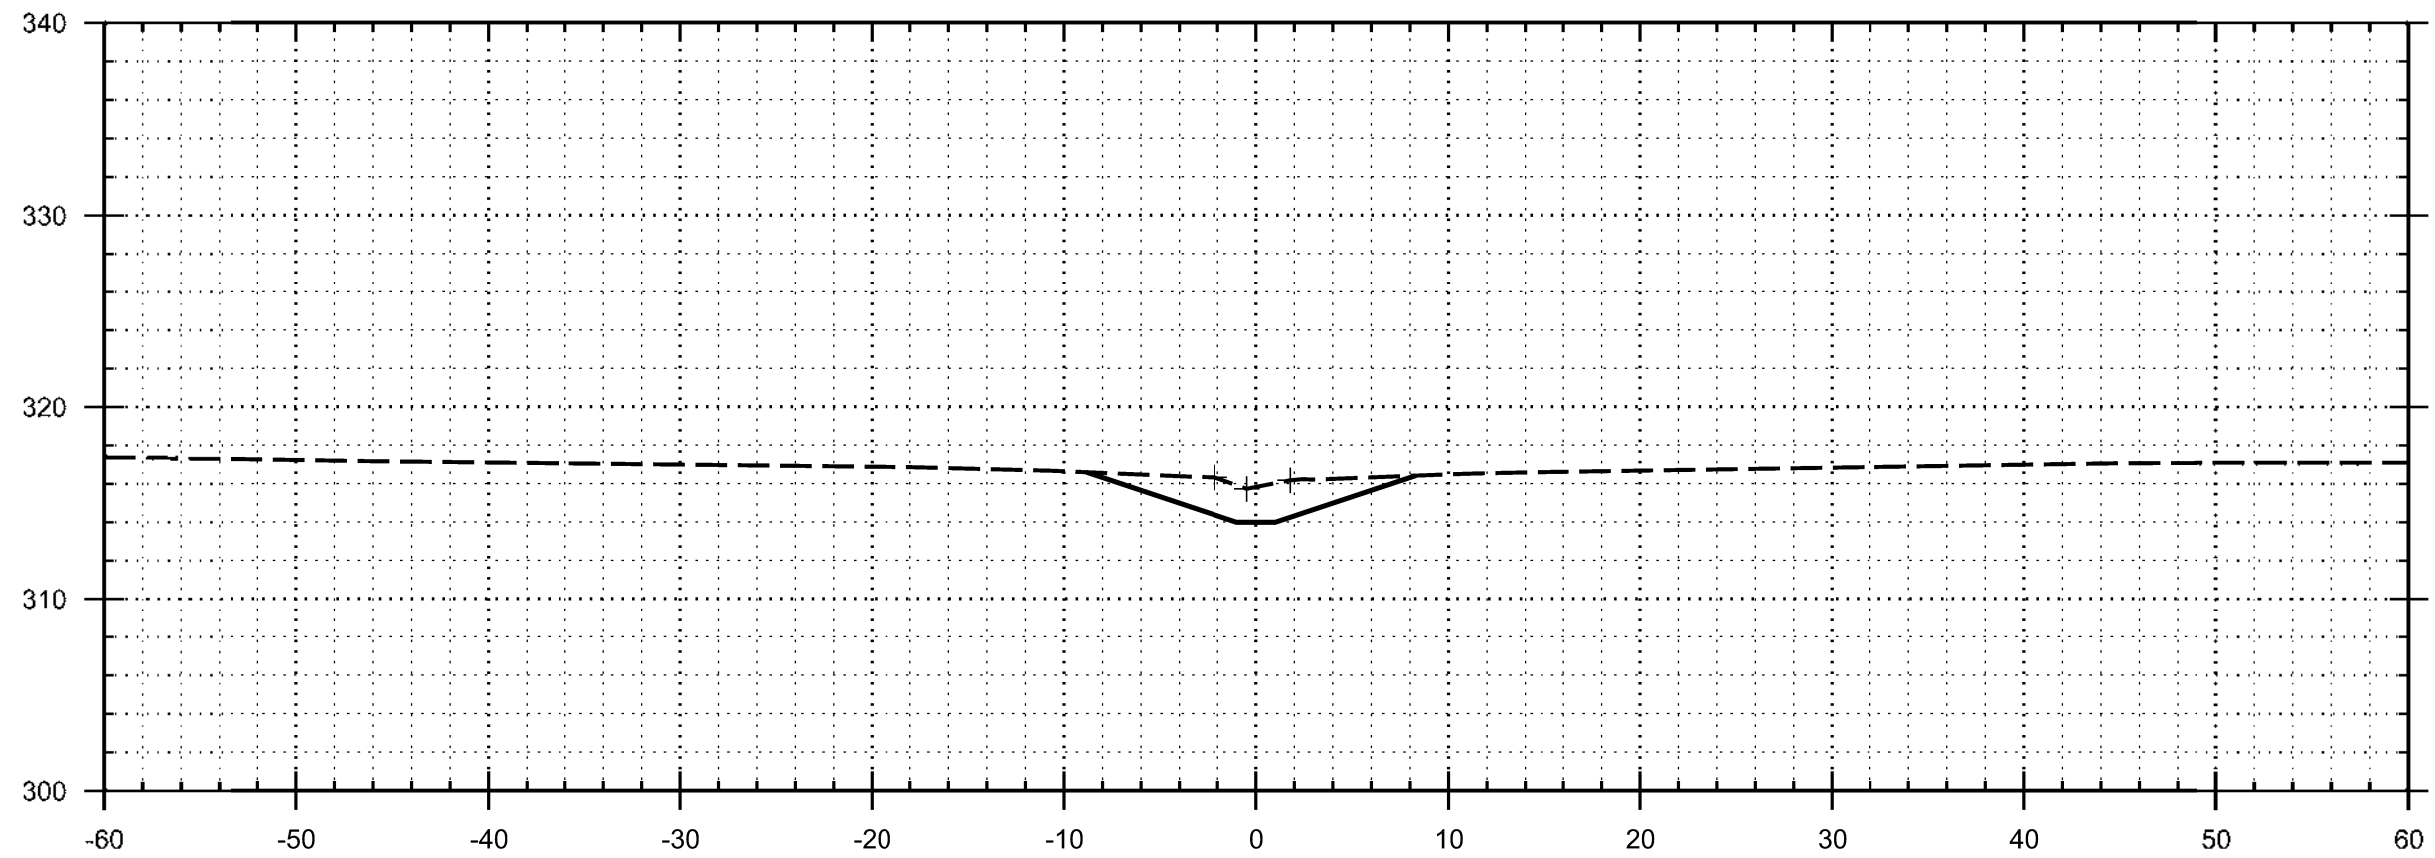


23+00

ELEVATION IN NAVD88

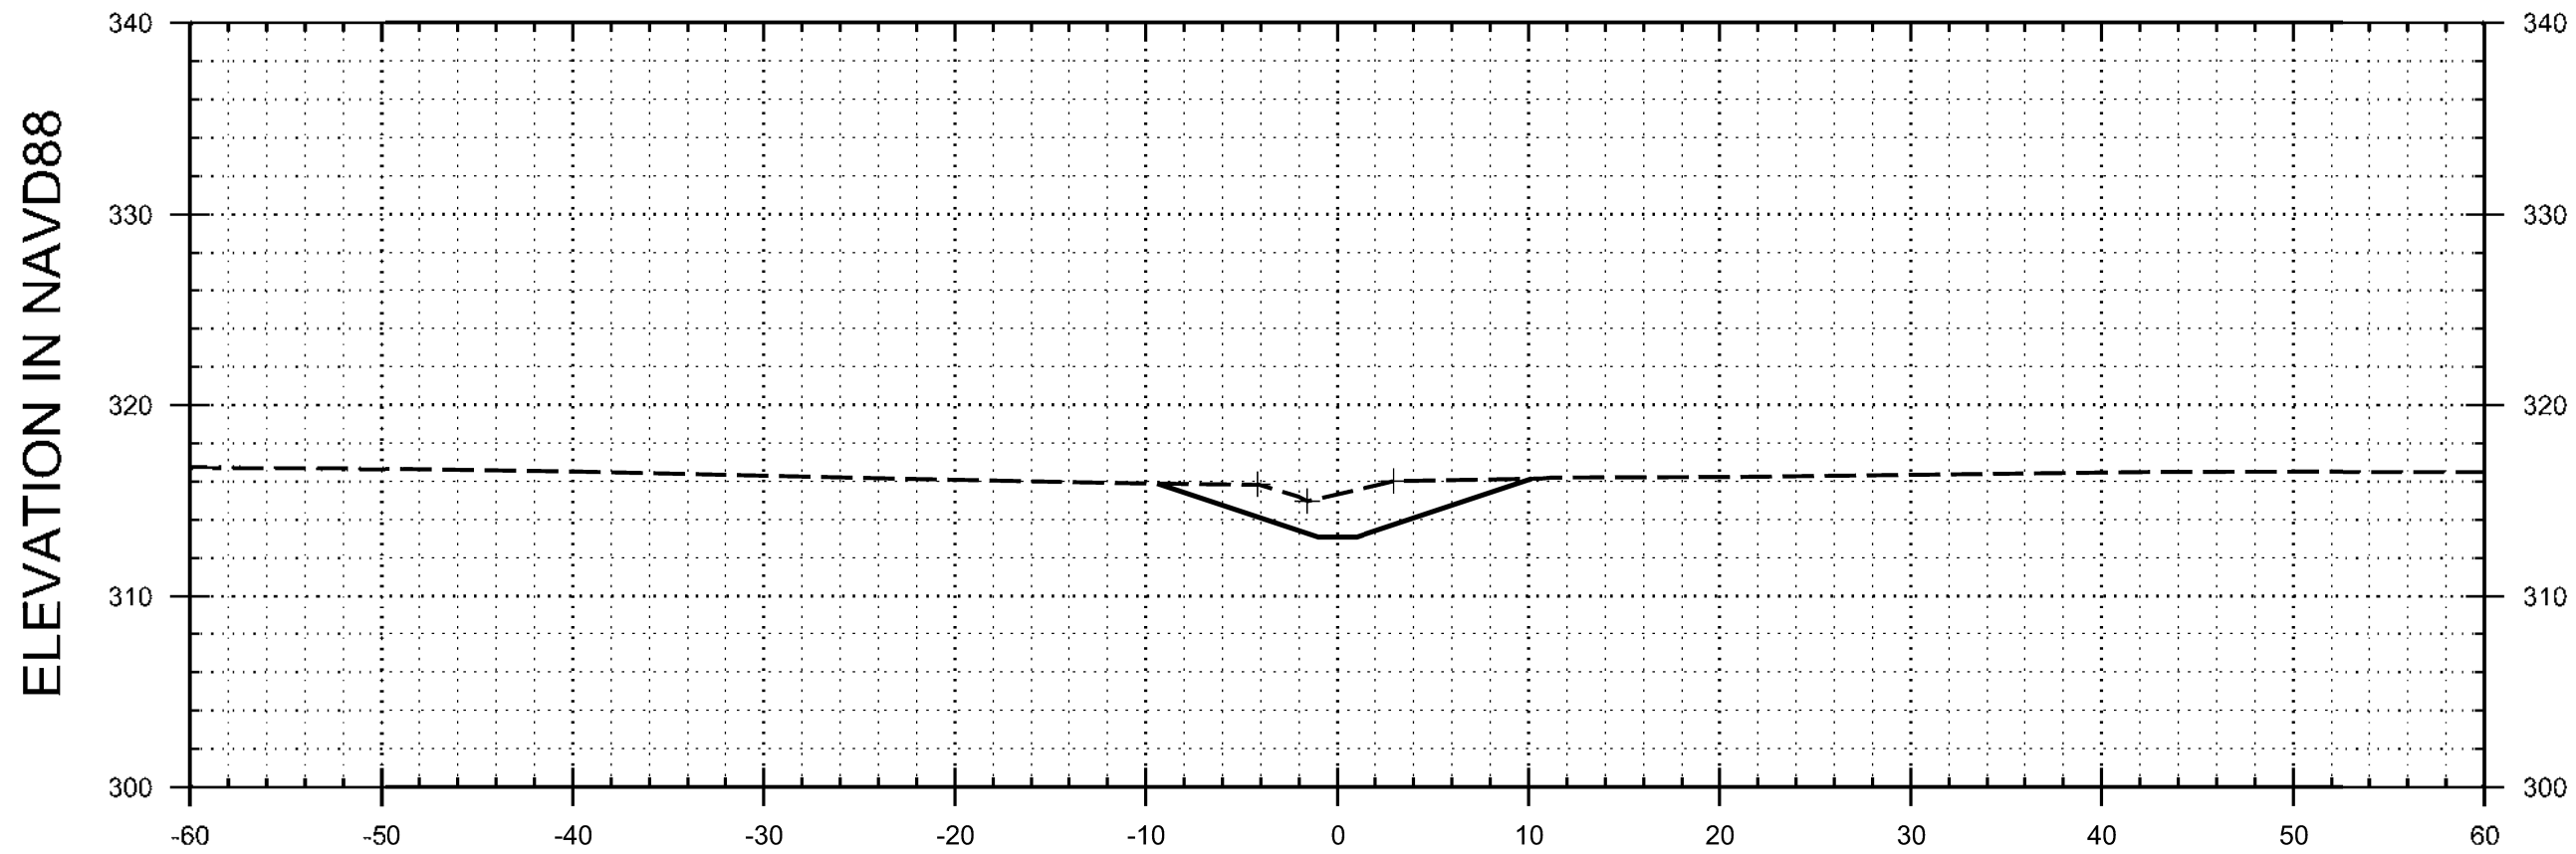


29+00

ELEVATION IN NAVD88

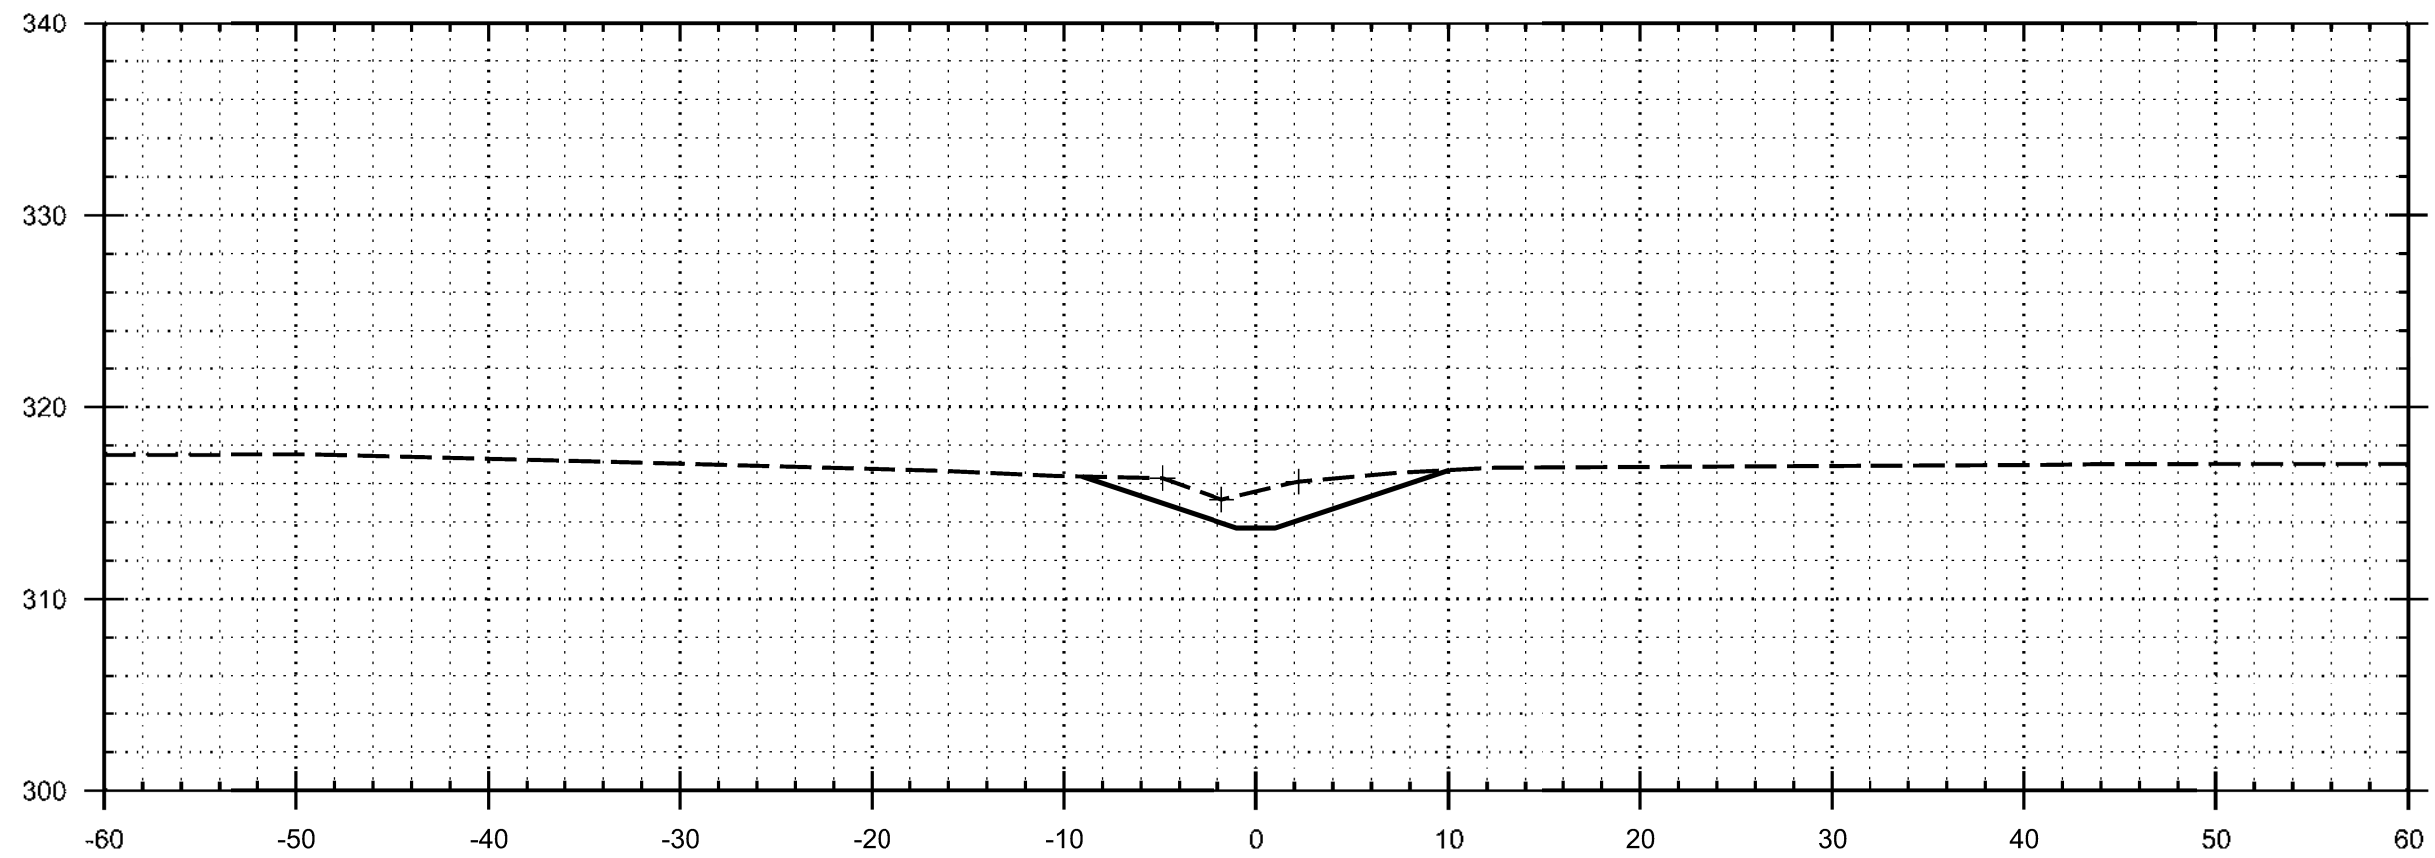


25+00

ELEVATION IN NAVD88

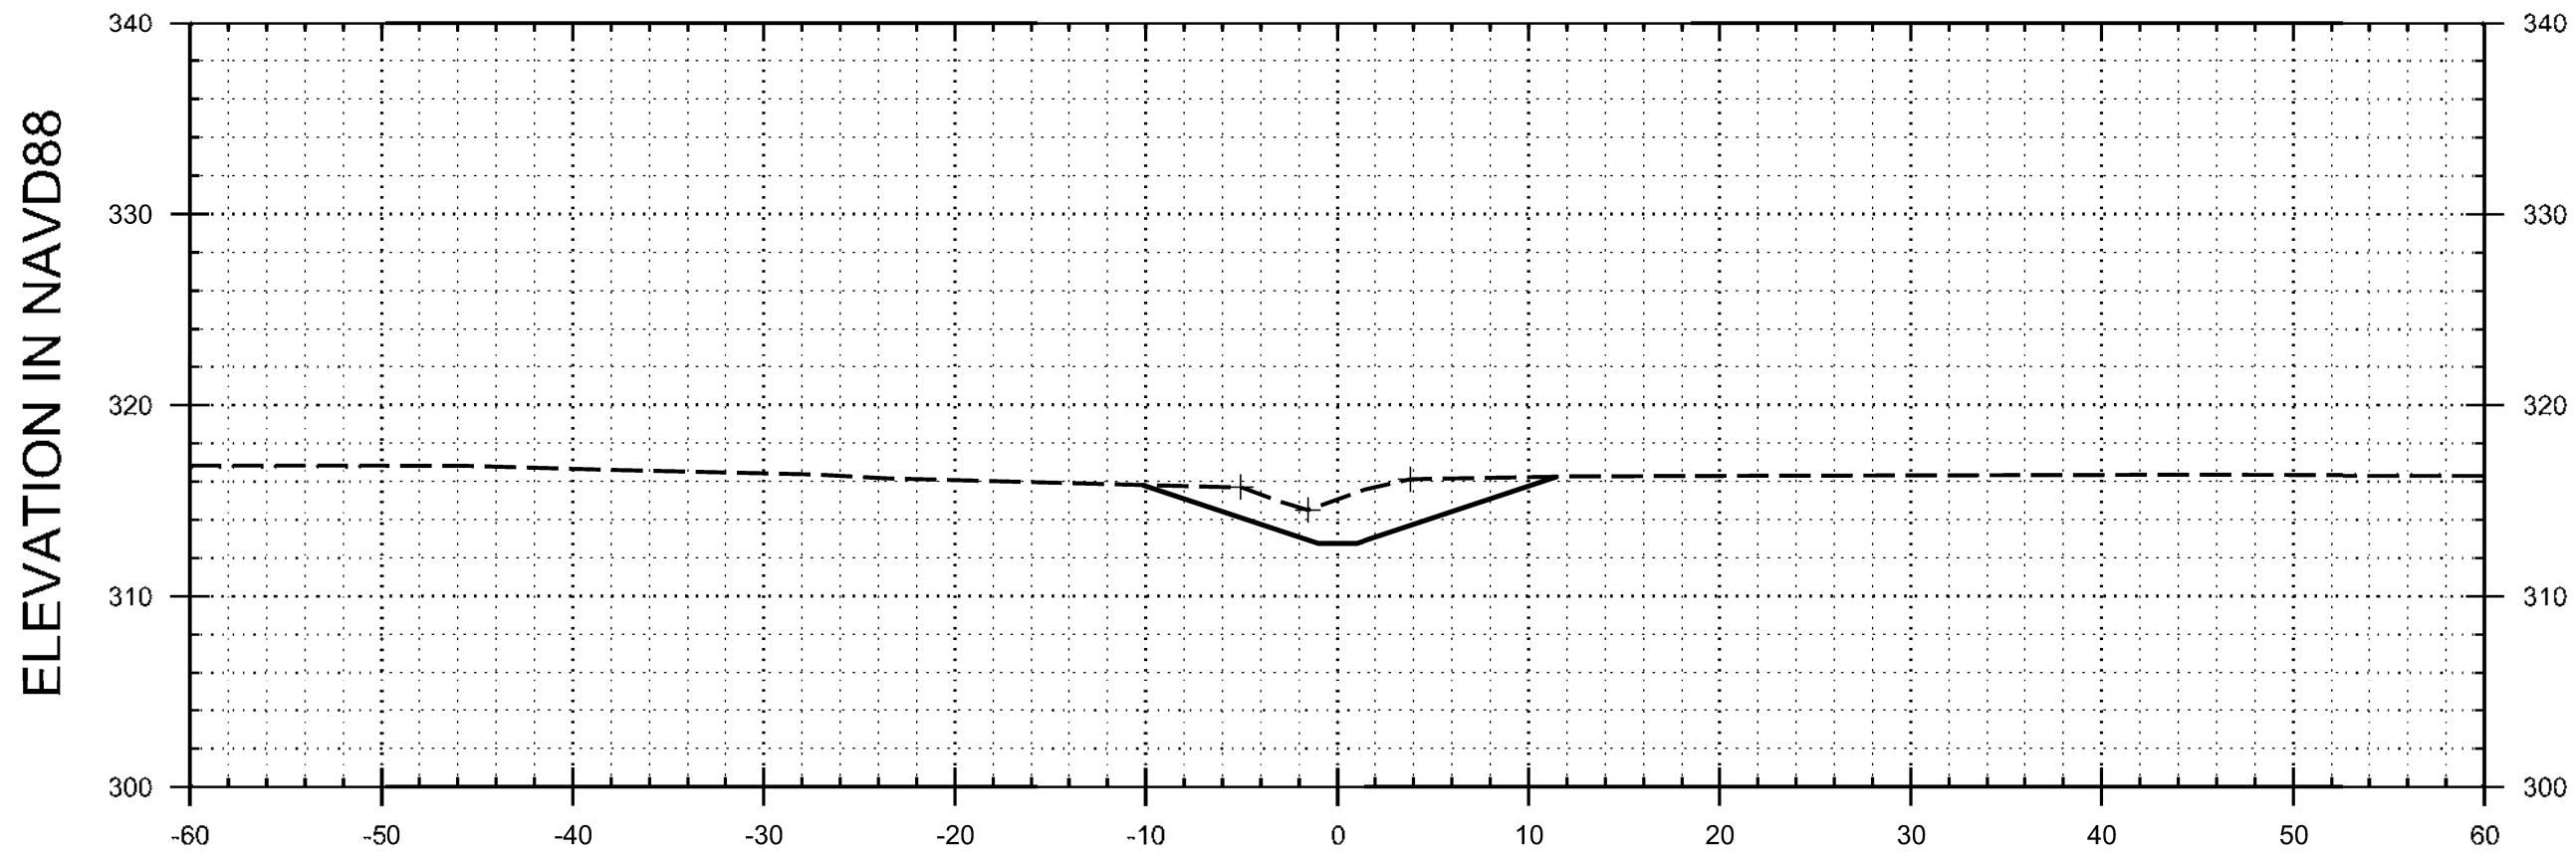


31+00

ELEVATION IN NAVD88

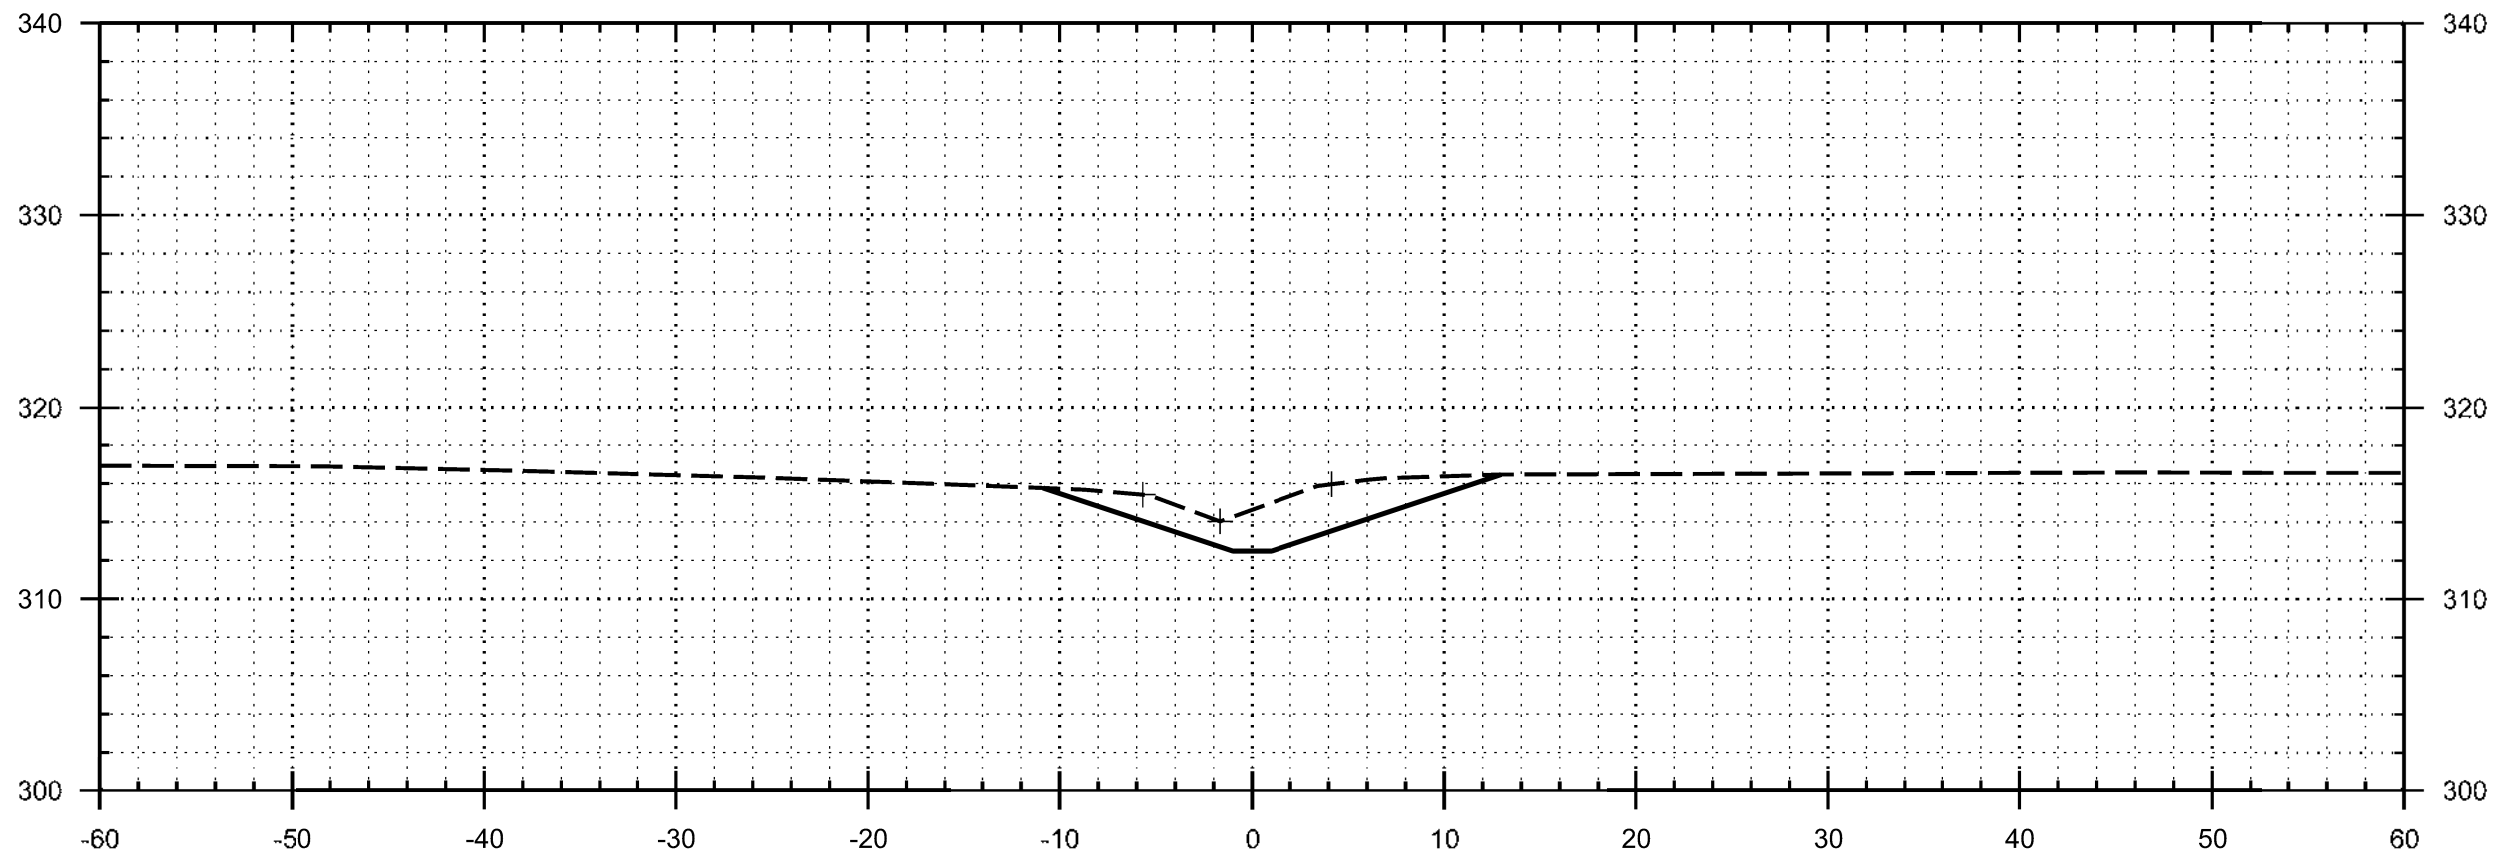

33+00

ELEVATION IN NAVD88

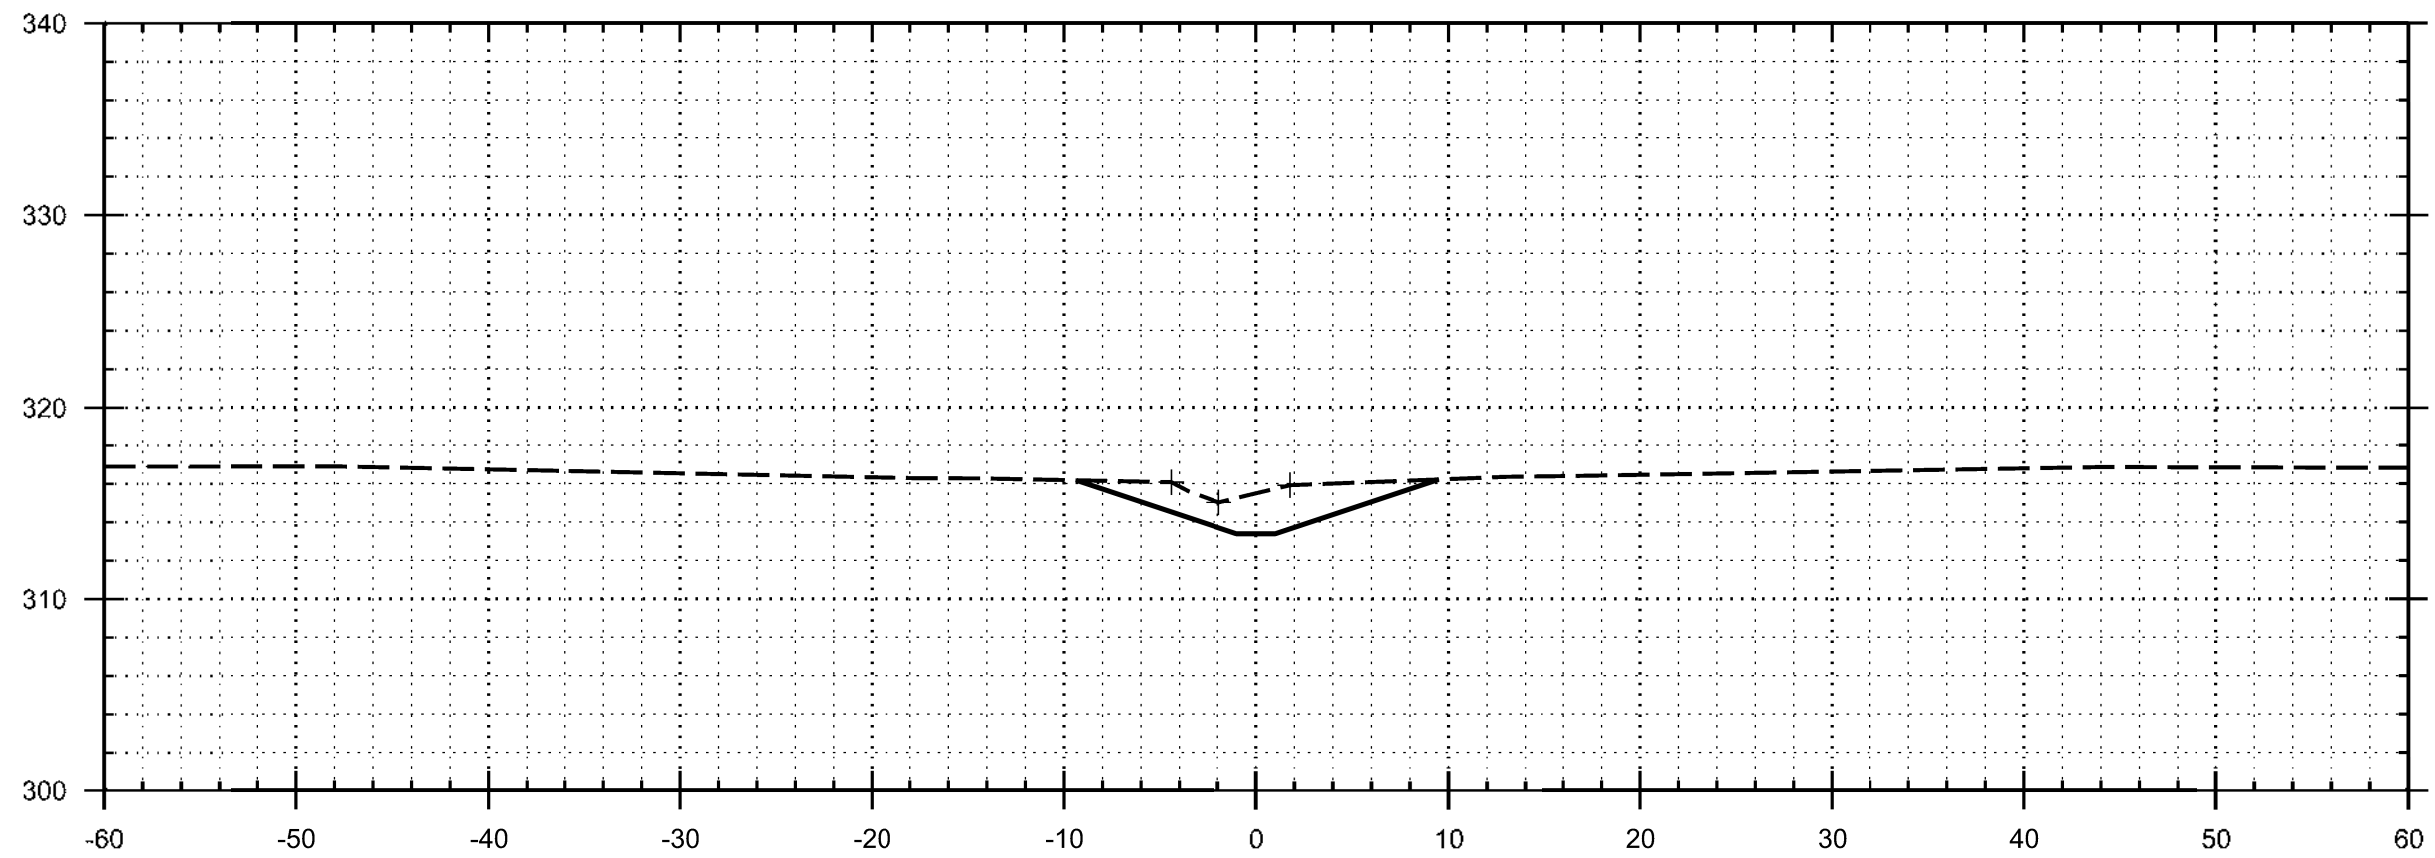

27+00

ELEVATION IN NAVD88

ELEVATION IN NAVD88

ELEVATION IN NAVD88

ELEVATION IN NAVD88

MISCELLANEOUS RELIEF WELLS -
ILLINOIS AND MISSOURI
ARMY CORPS OF ENGINEERS - MEMPHIS DISTRICT
SCOTT COUNTY / MISSISSIPPI COUNTY / MISSOURI
ALEXANDER COUNTY, ILLINOIS
CROSS SECTIONS -
DITCH "D" STA. 23+00 TO 33+00


U.S. ARMY CORPS OF ENGINEERS
MEMPHIS DISTRICT
MEMPHIS, TENNESSEE
DESIGNED BY:
N. Adams
DRAWN BY:
D. H. Williams
SUBMITTED BY:
D. H. Williams, P.E.
PLOT SCALE:
1" = 10'
DATE:
2/03/2018
FILE NAME:
C-147_Bldg-Commerce_Section.dgn
CONTRACT NO.:
W12EO-18-R-XXX
FILE NUMBER:
C-147

MARK	DESCRIPTION	DATE	APPR	MARK	DESCRIPTION	DATE	APPR

US Army Corps
of Engineers®
Memphis District

A

ELEVATION IN NAVD88

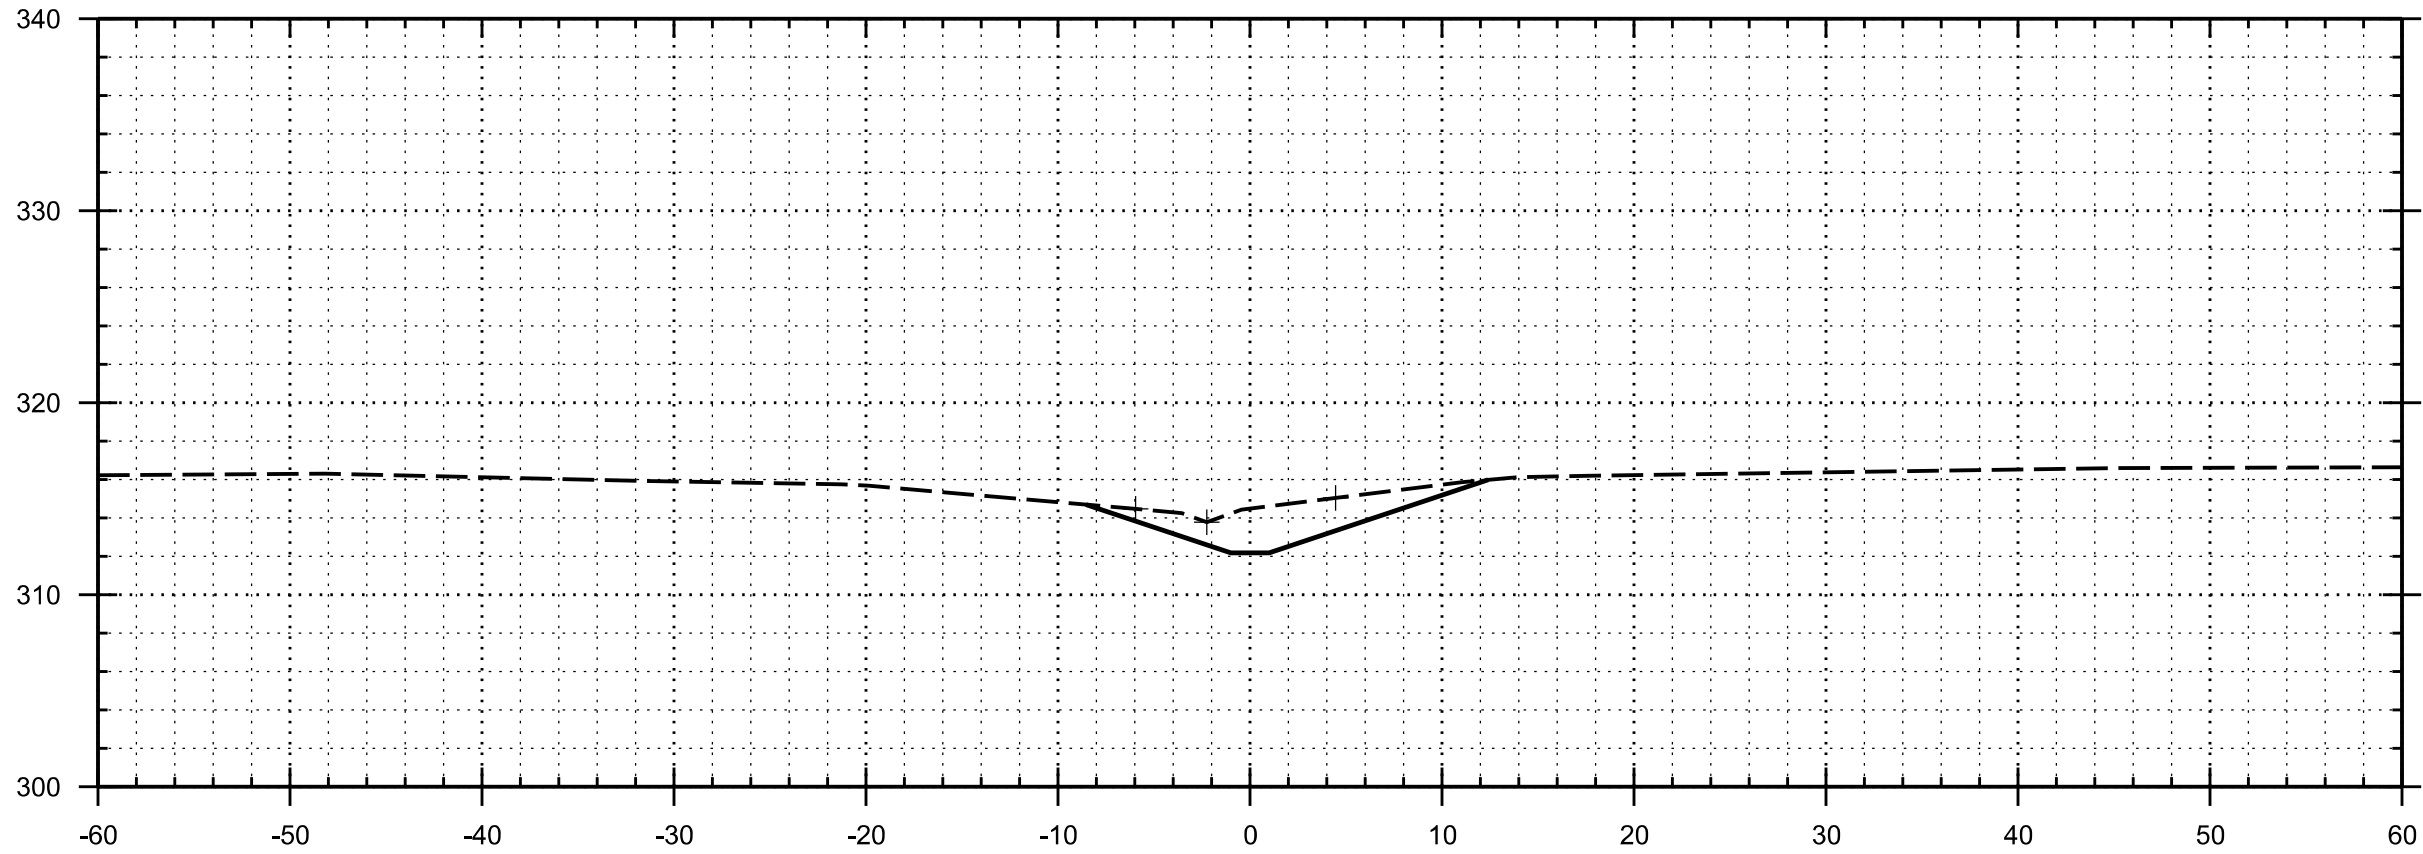


35+00

ELEVATION IN NAVD88

B

ELEVATION IN NAVD88

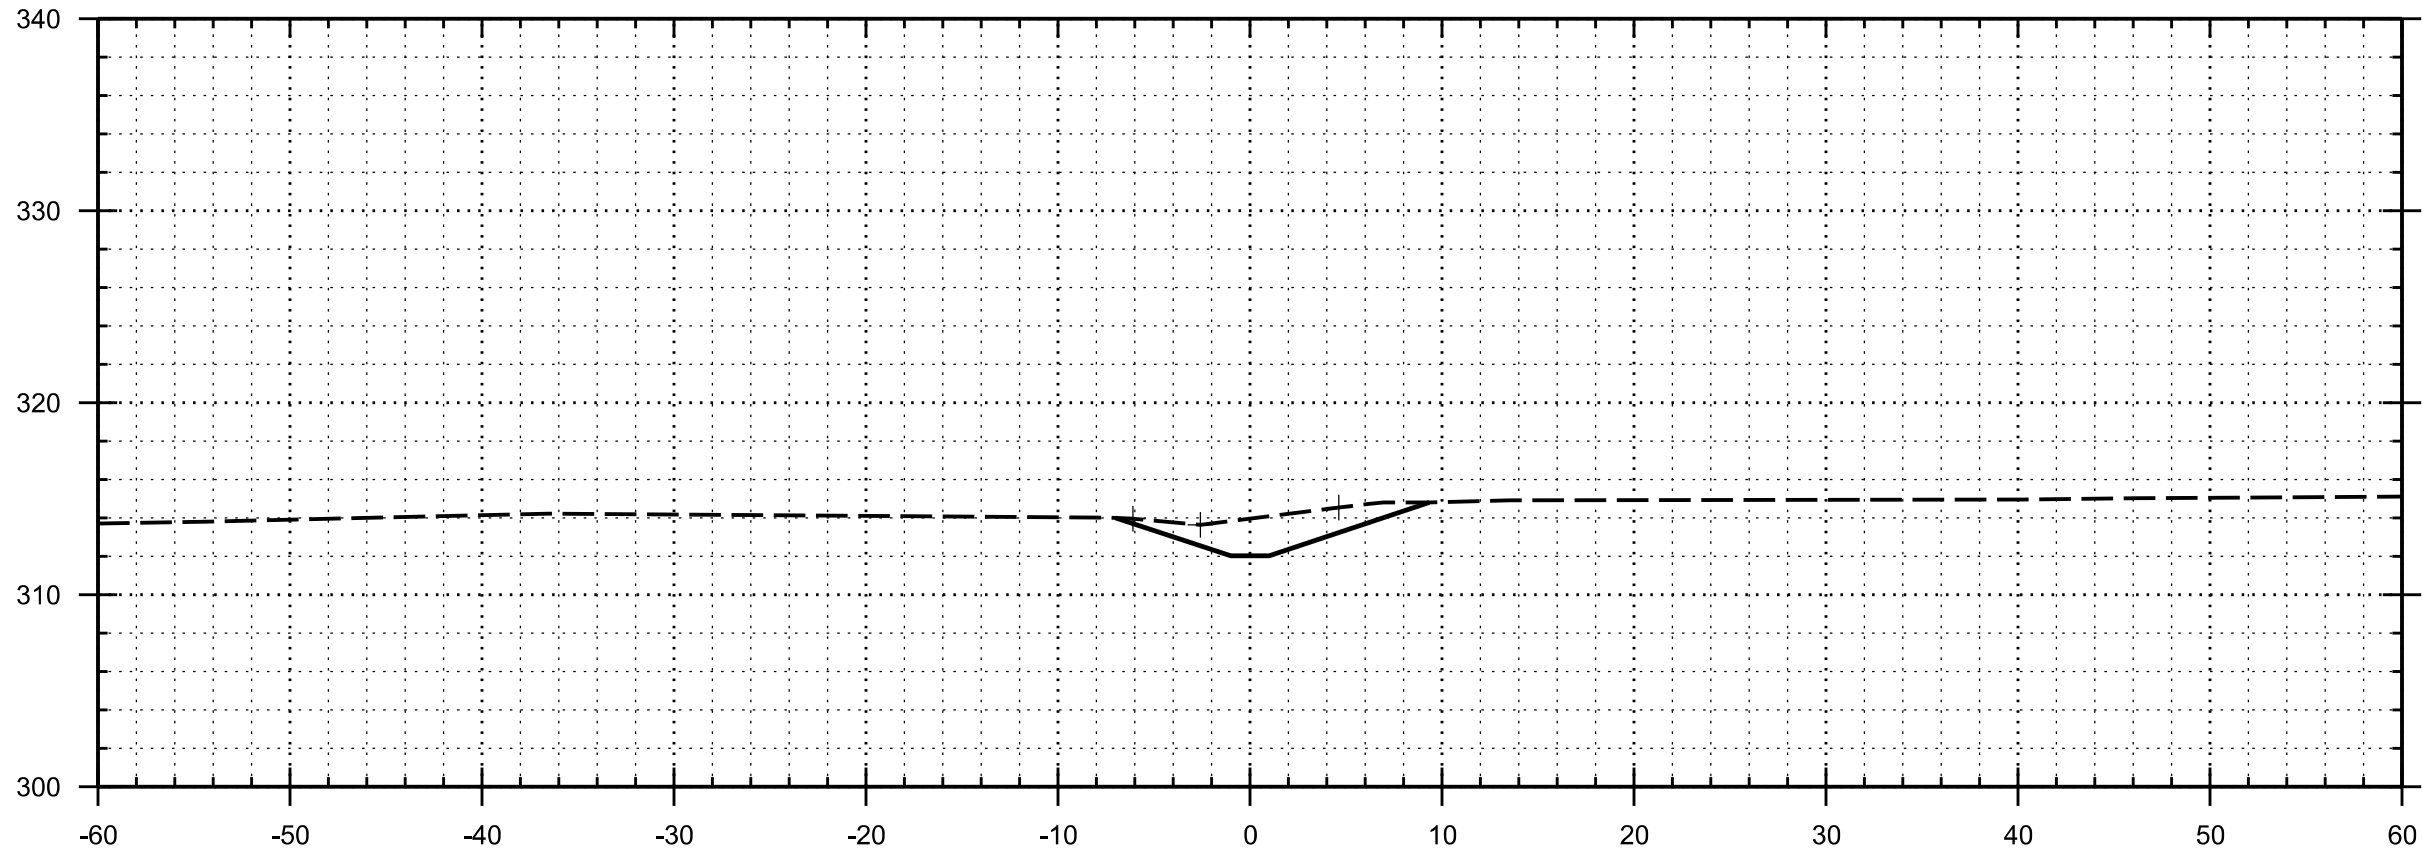


36+10

ELEVATION IN NAVD88

C

ELEVATION IN NAVD88

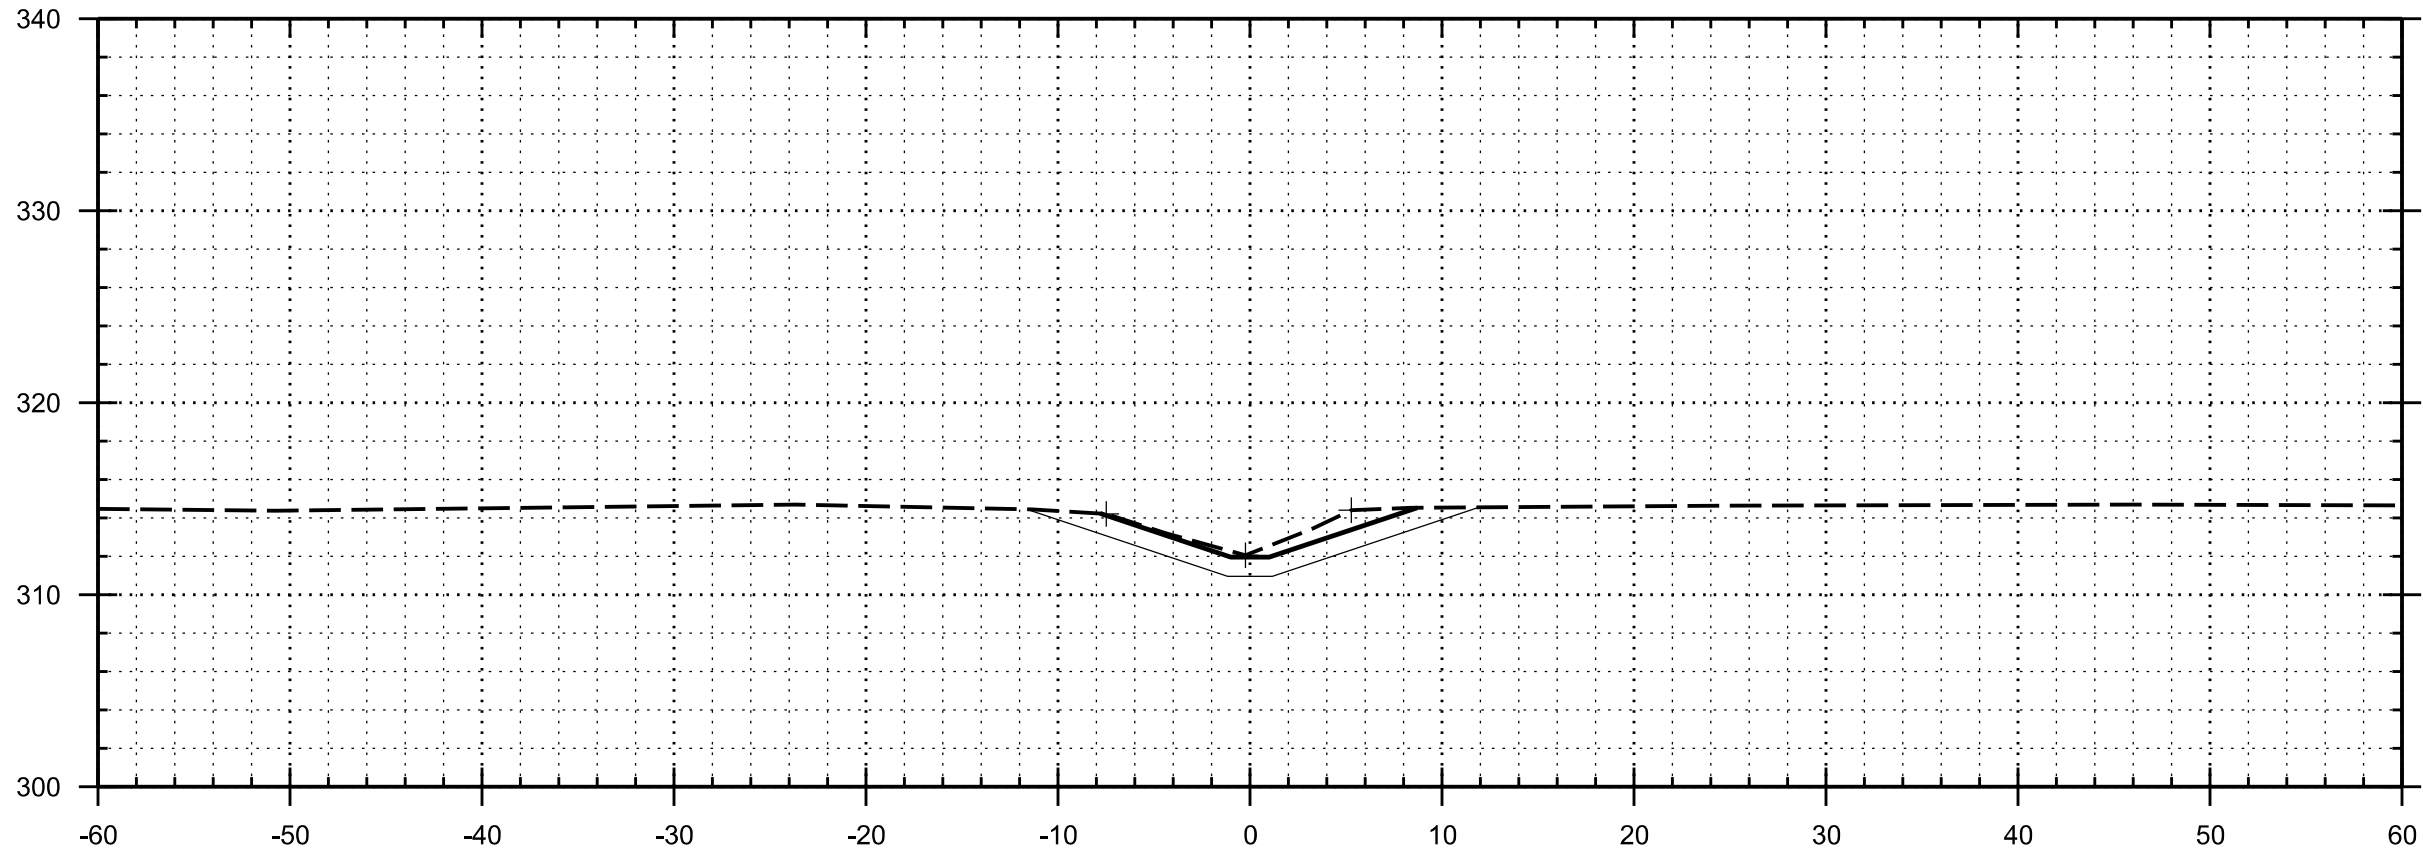


36+51

ELEVATION IN NAVD88

D


ELEVATION IN NAVD88

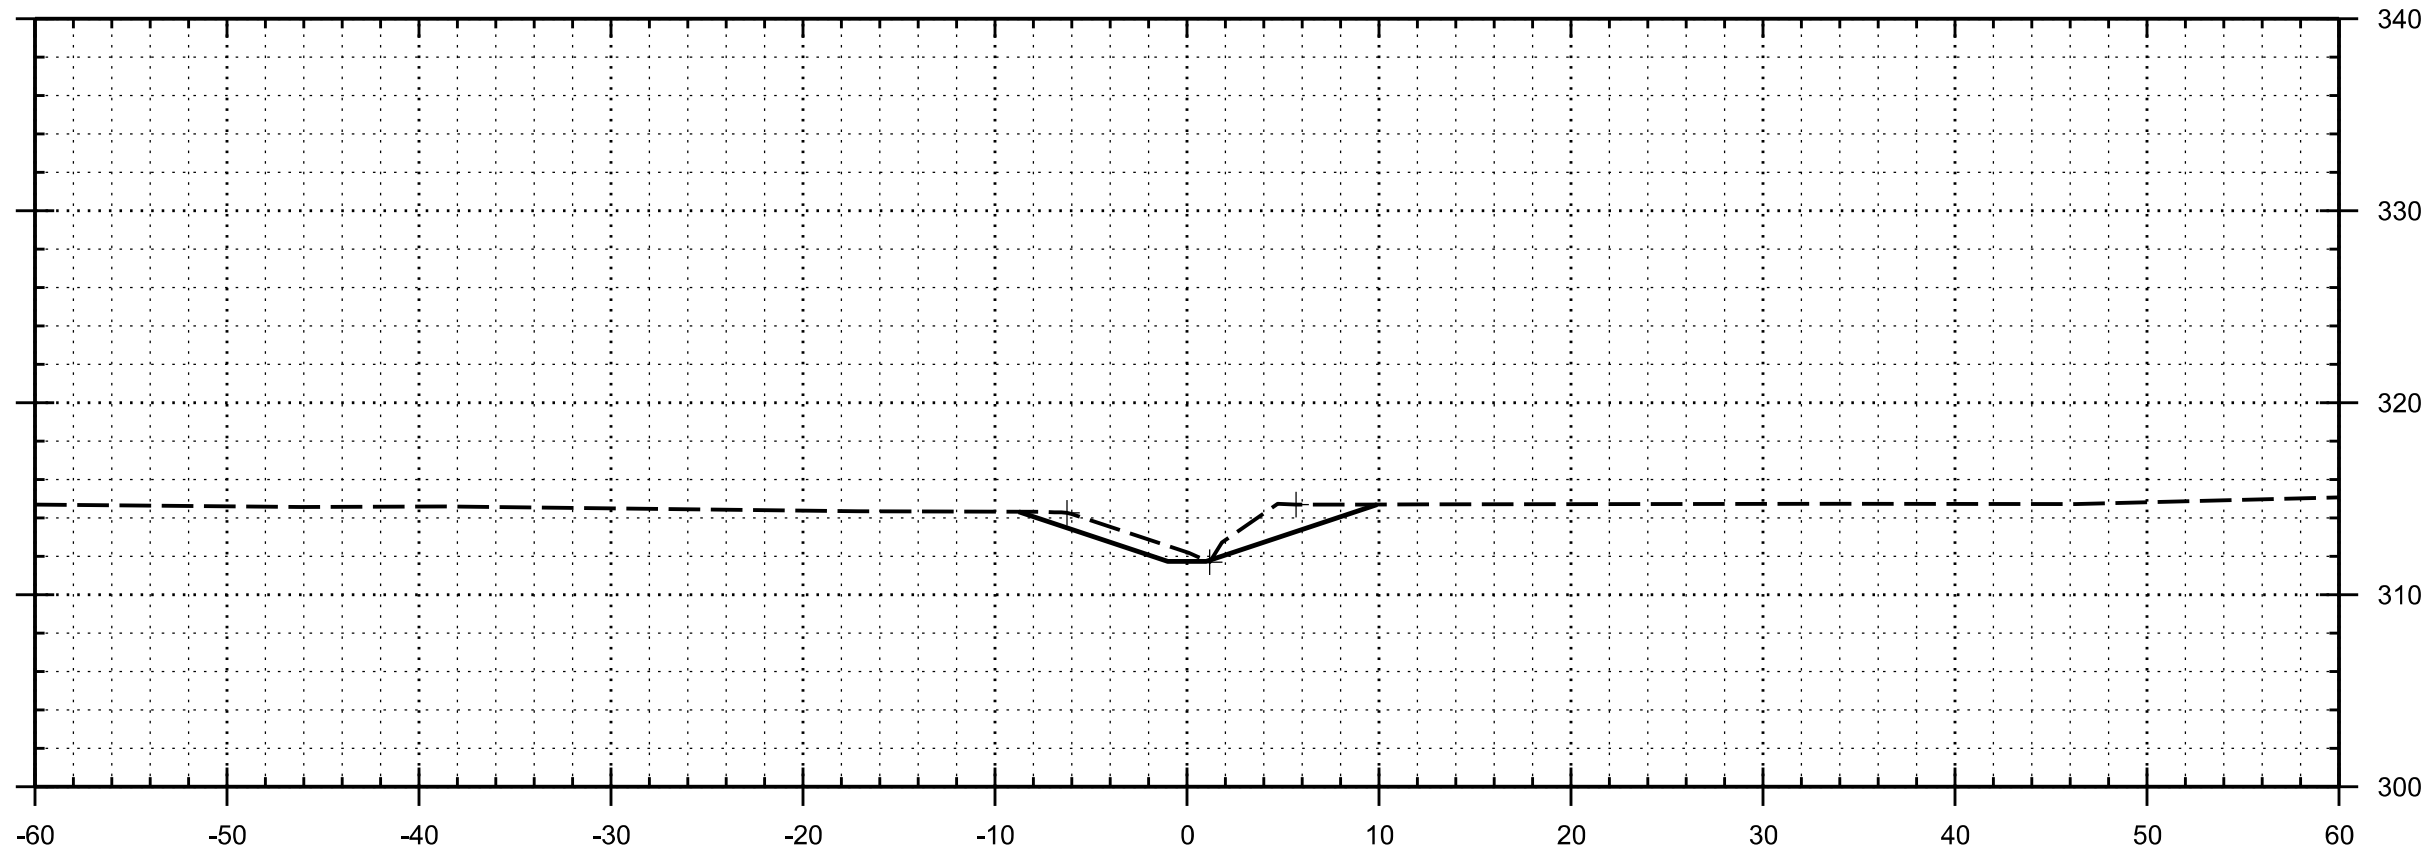

38+00

ELEVATION IN NAVD88


ELEVATION IN NAVD88

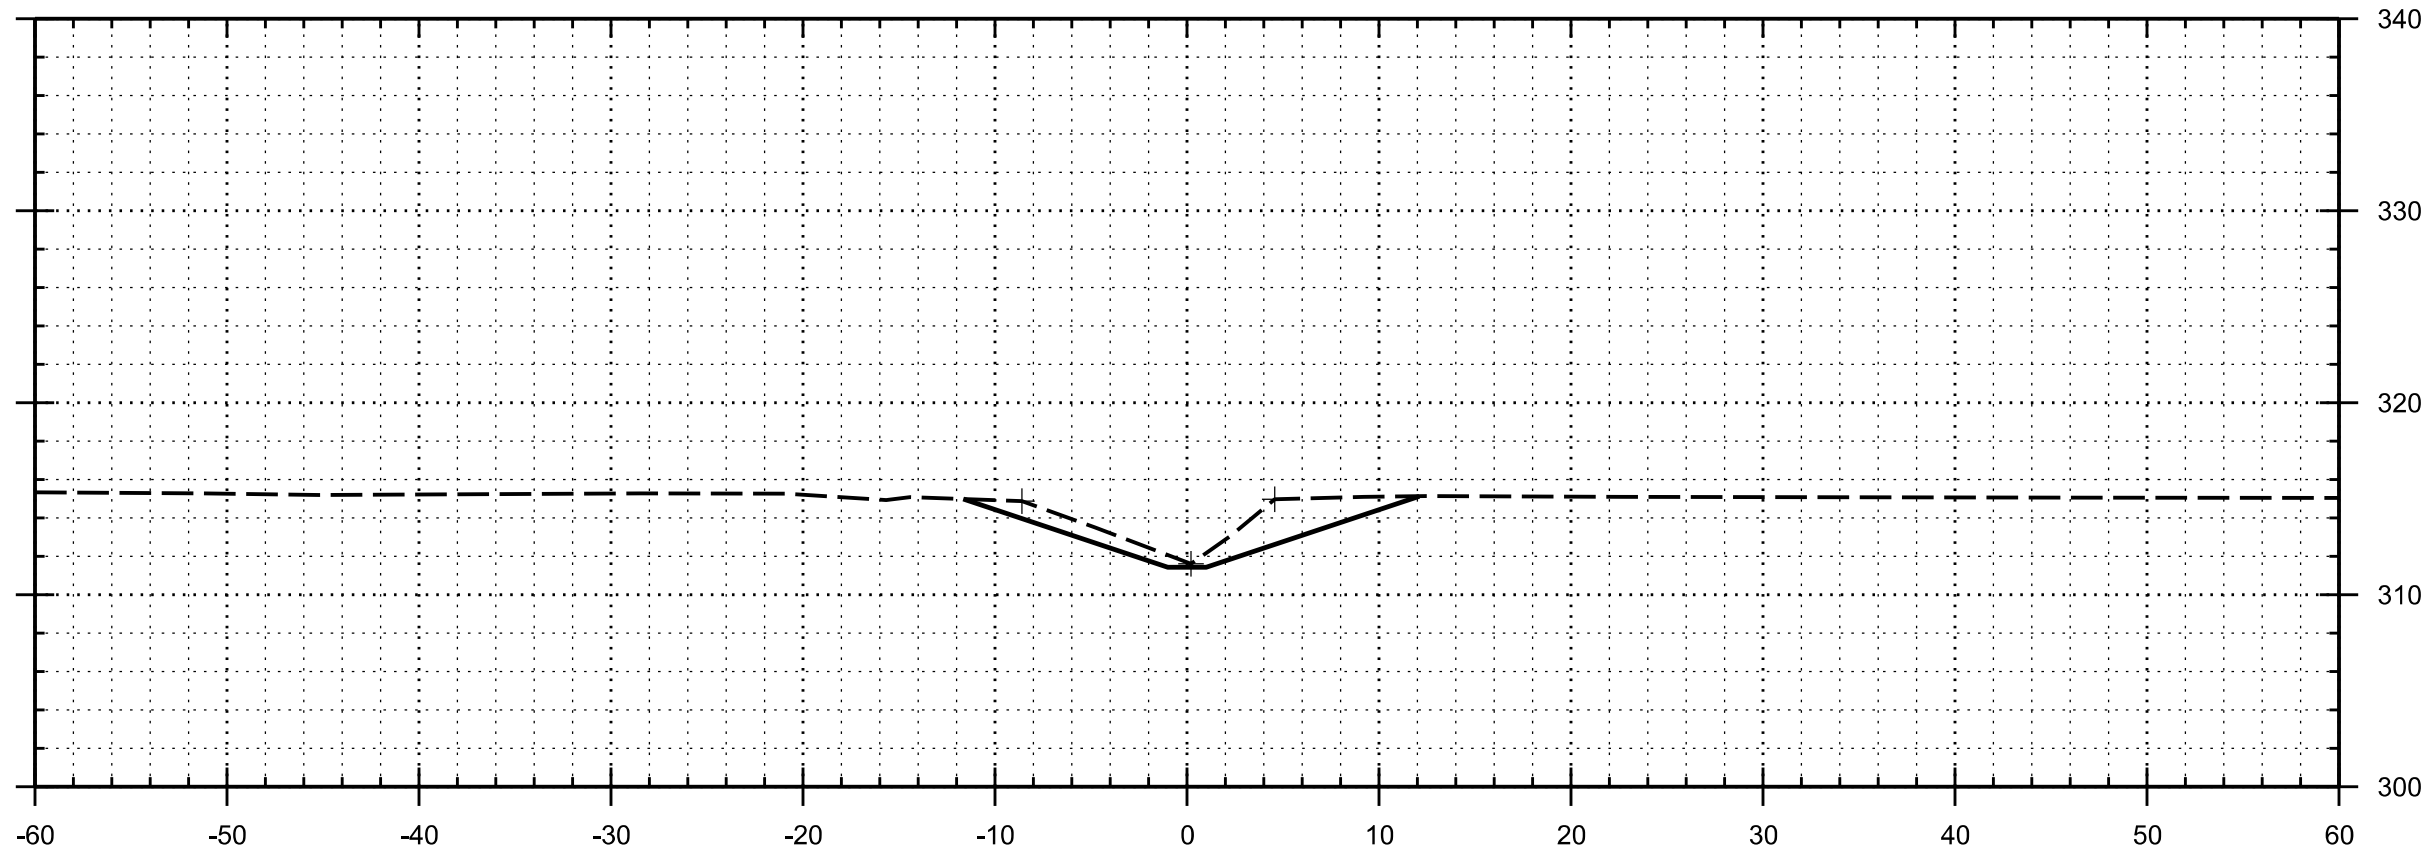

40+00

ELEVATION IN NAVD88

ELEVATION IN NAVD88

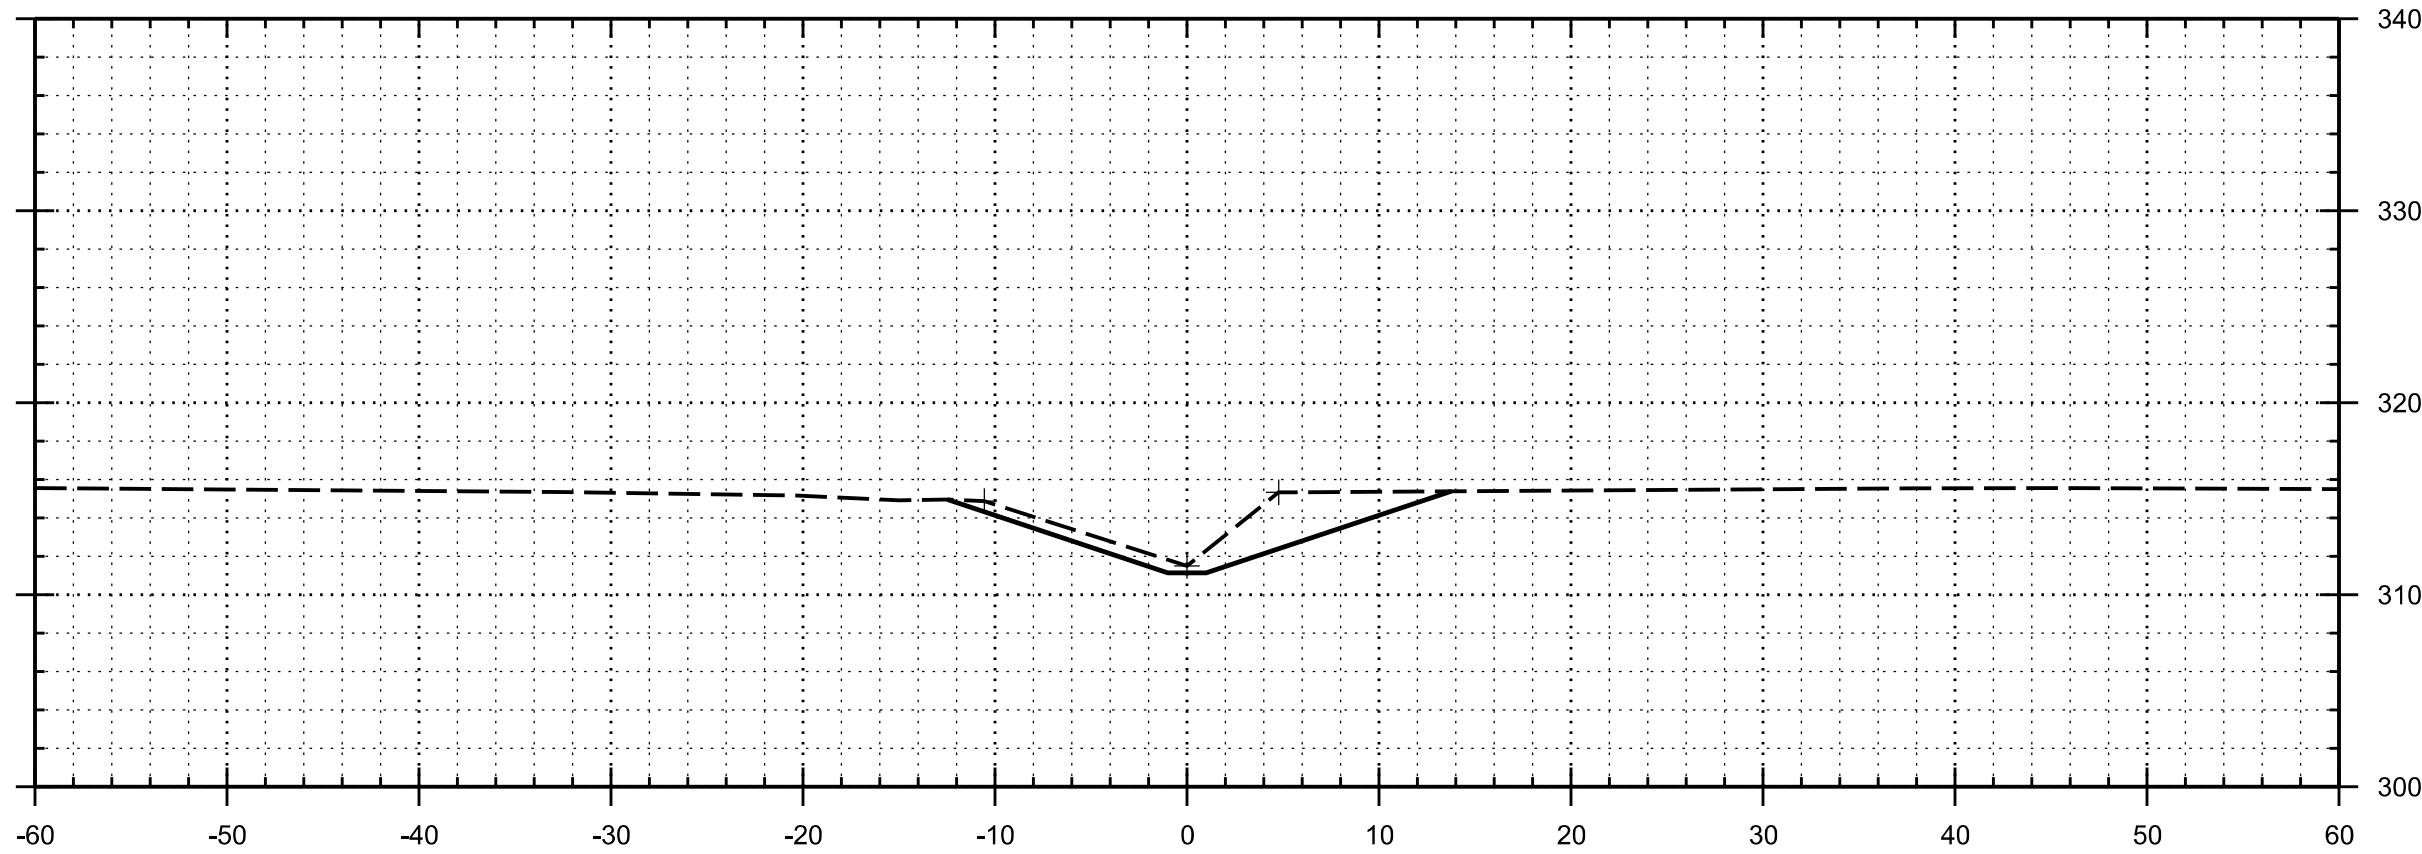

42+00

ELEVATION IN NAVD88


A

B

C


D

ELEVATION IN NAVD88

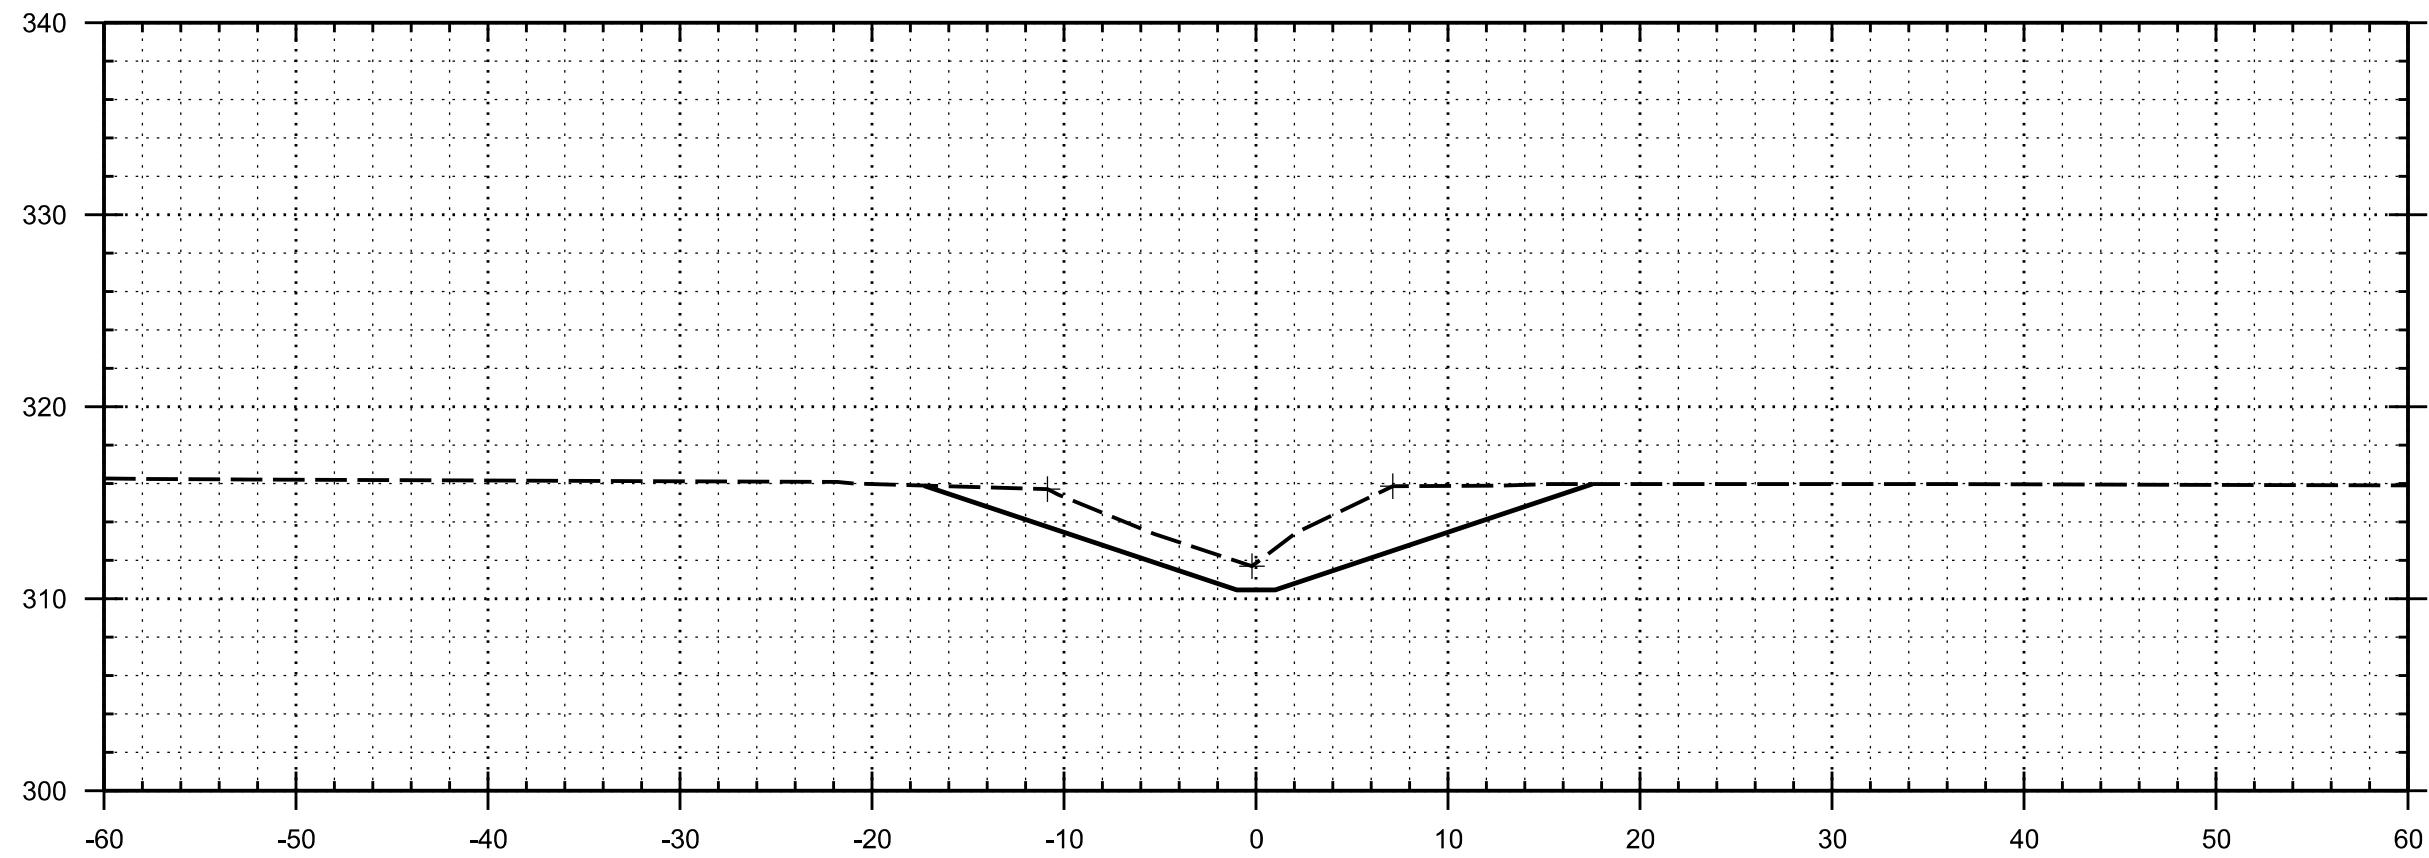


44+00

ELEVATION IN NAVD88

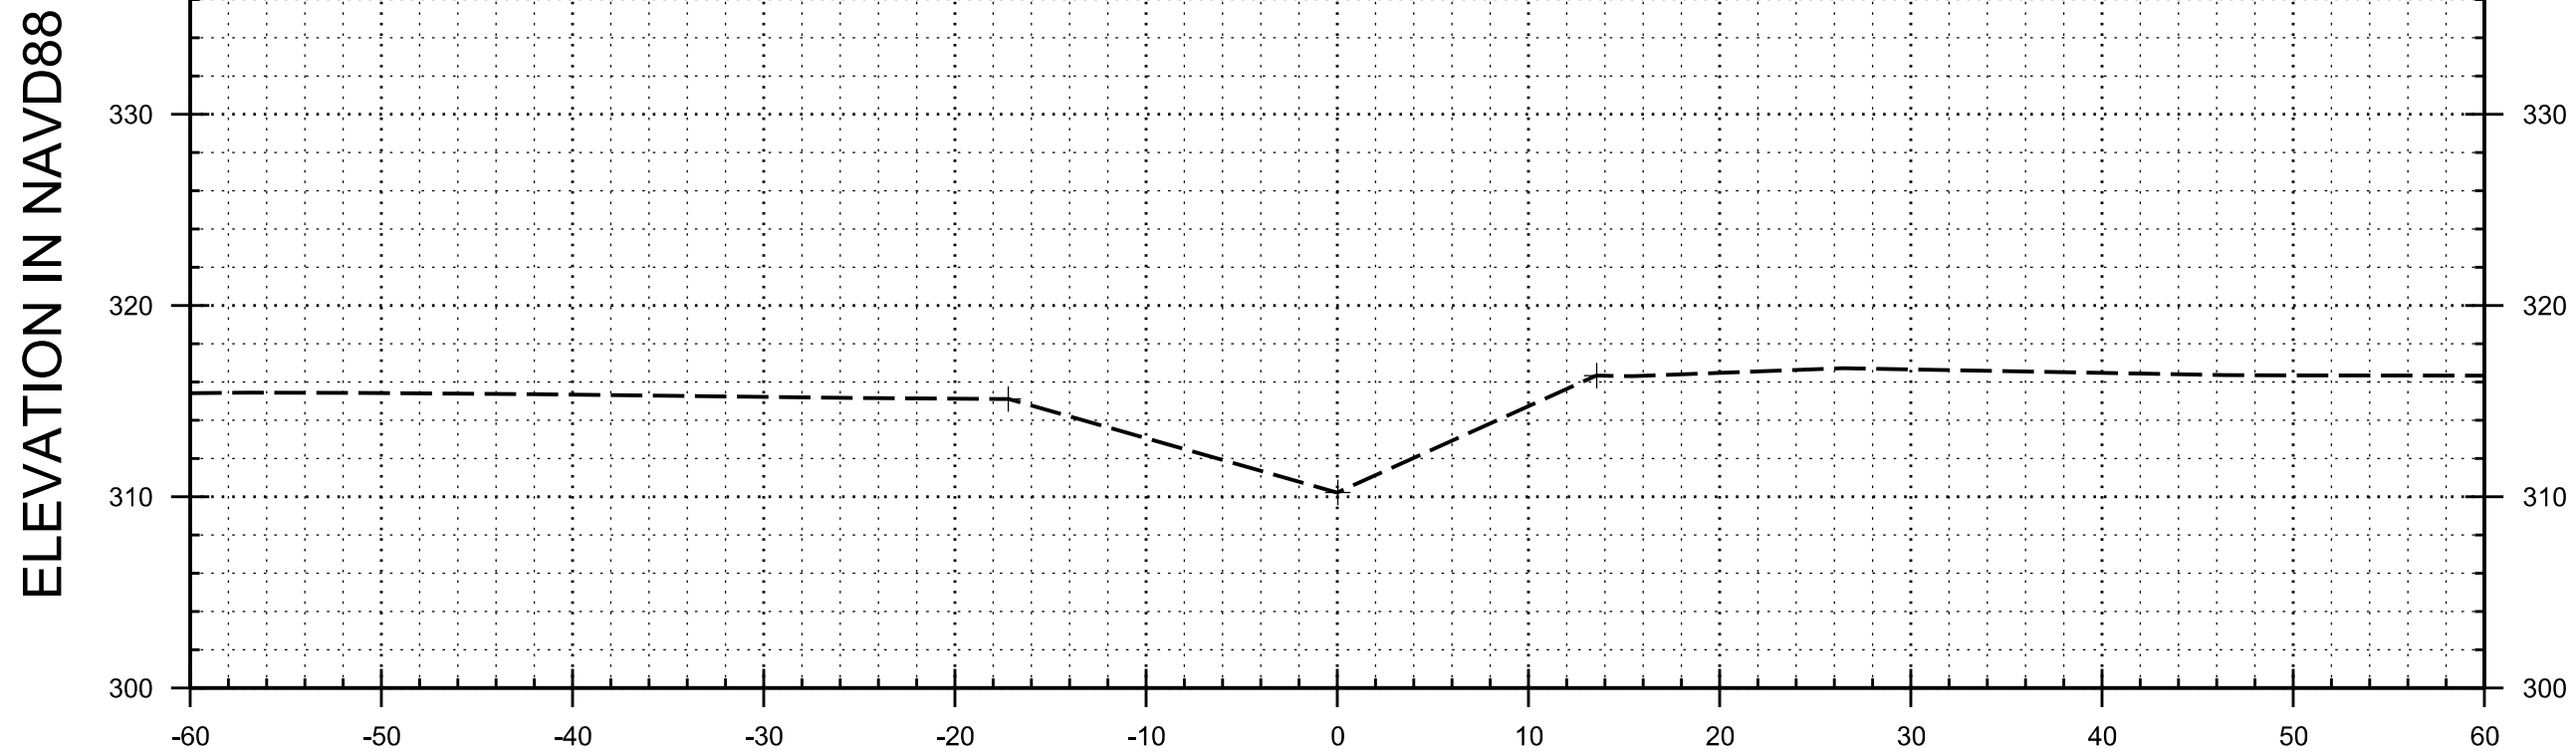


47+20

ELEVATION IN NAVD88

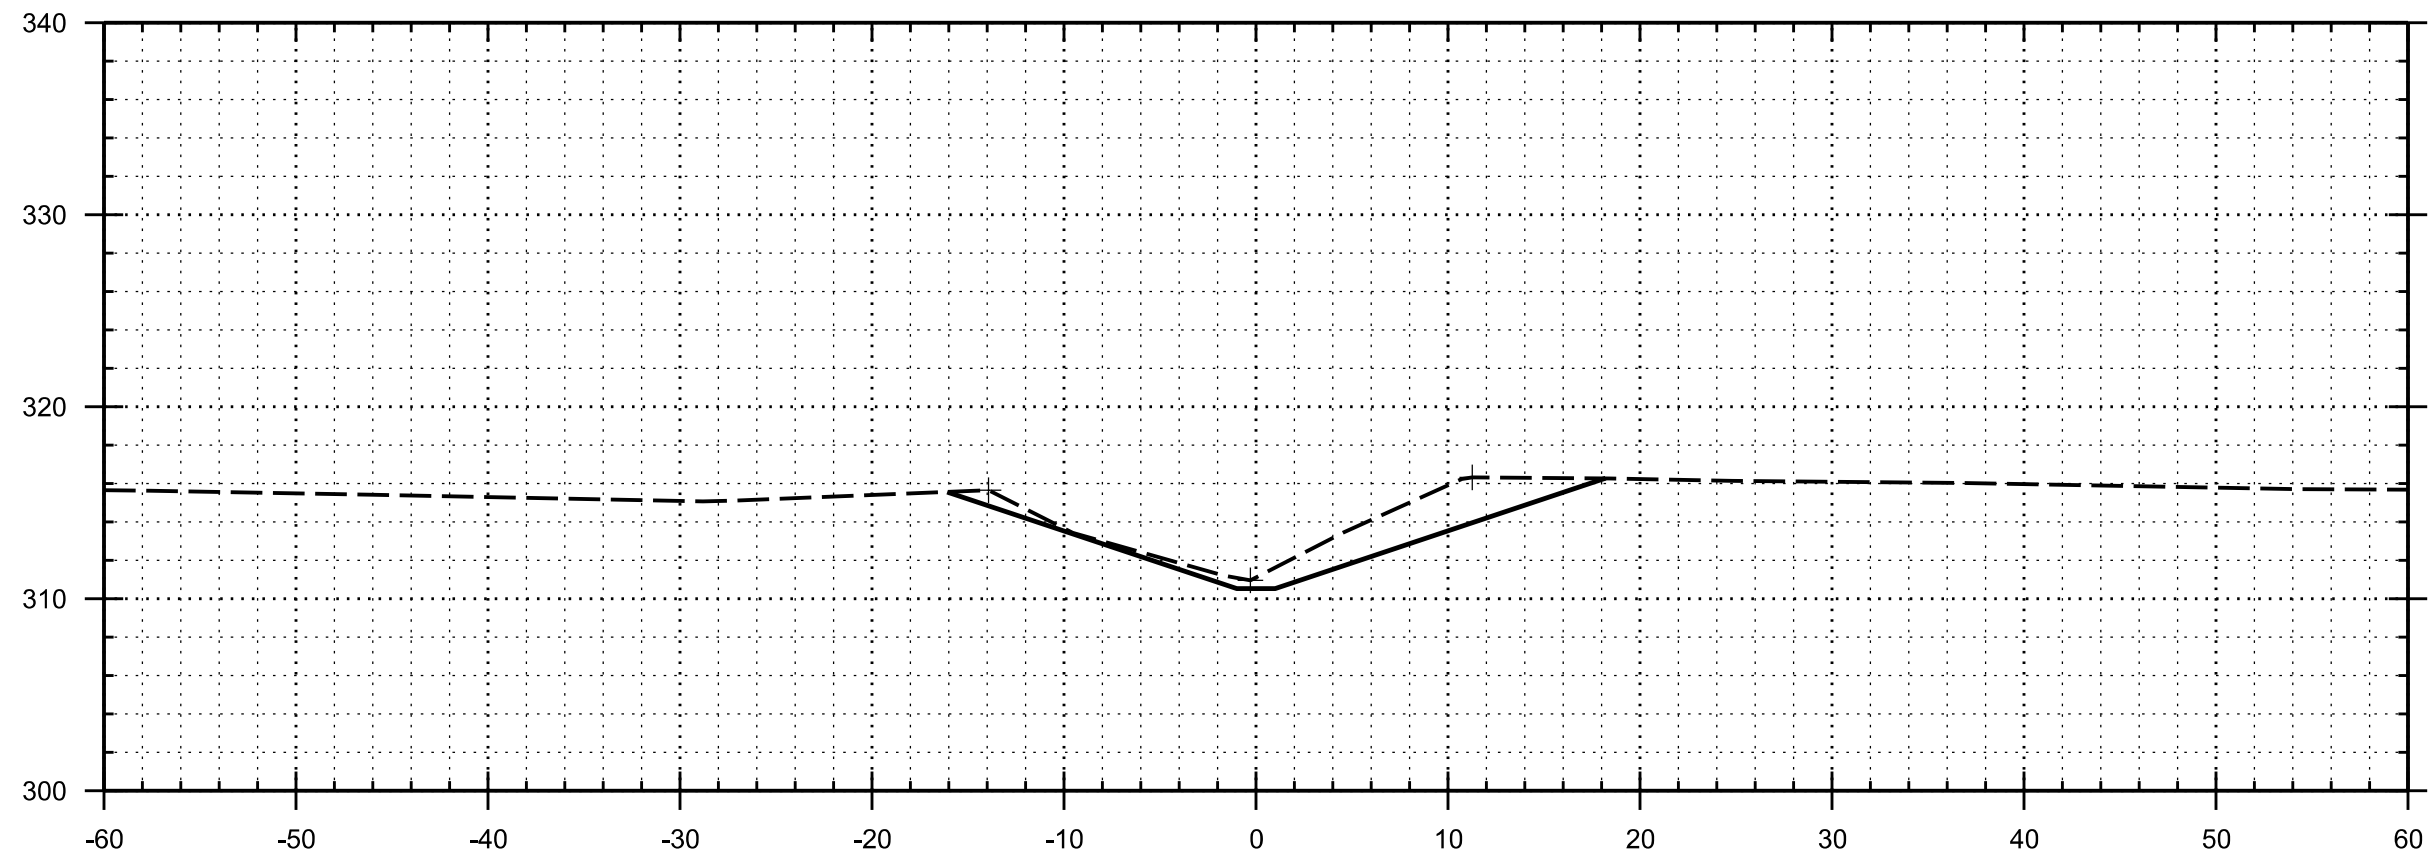


46+00

ELEVATION IN NAVD88

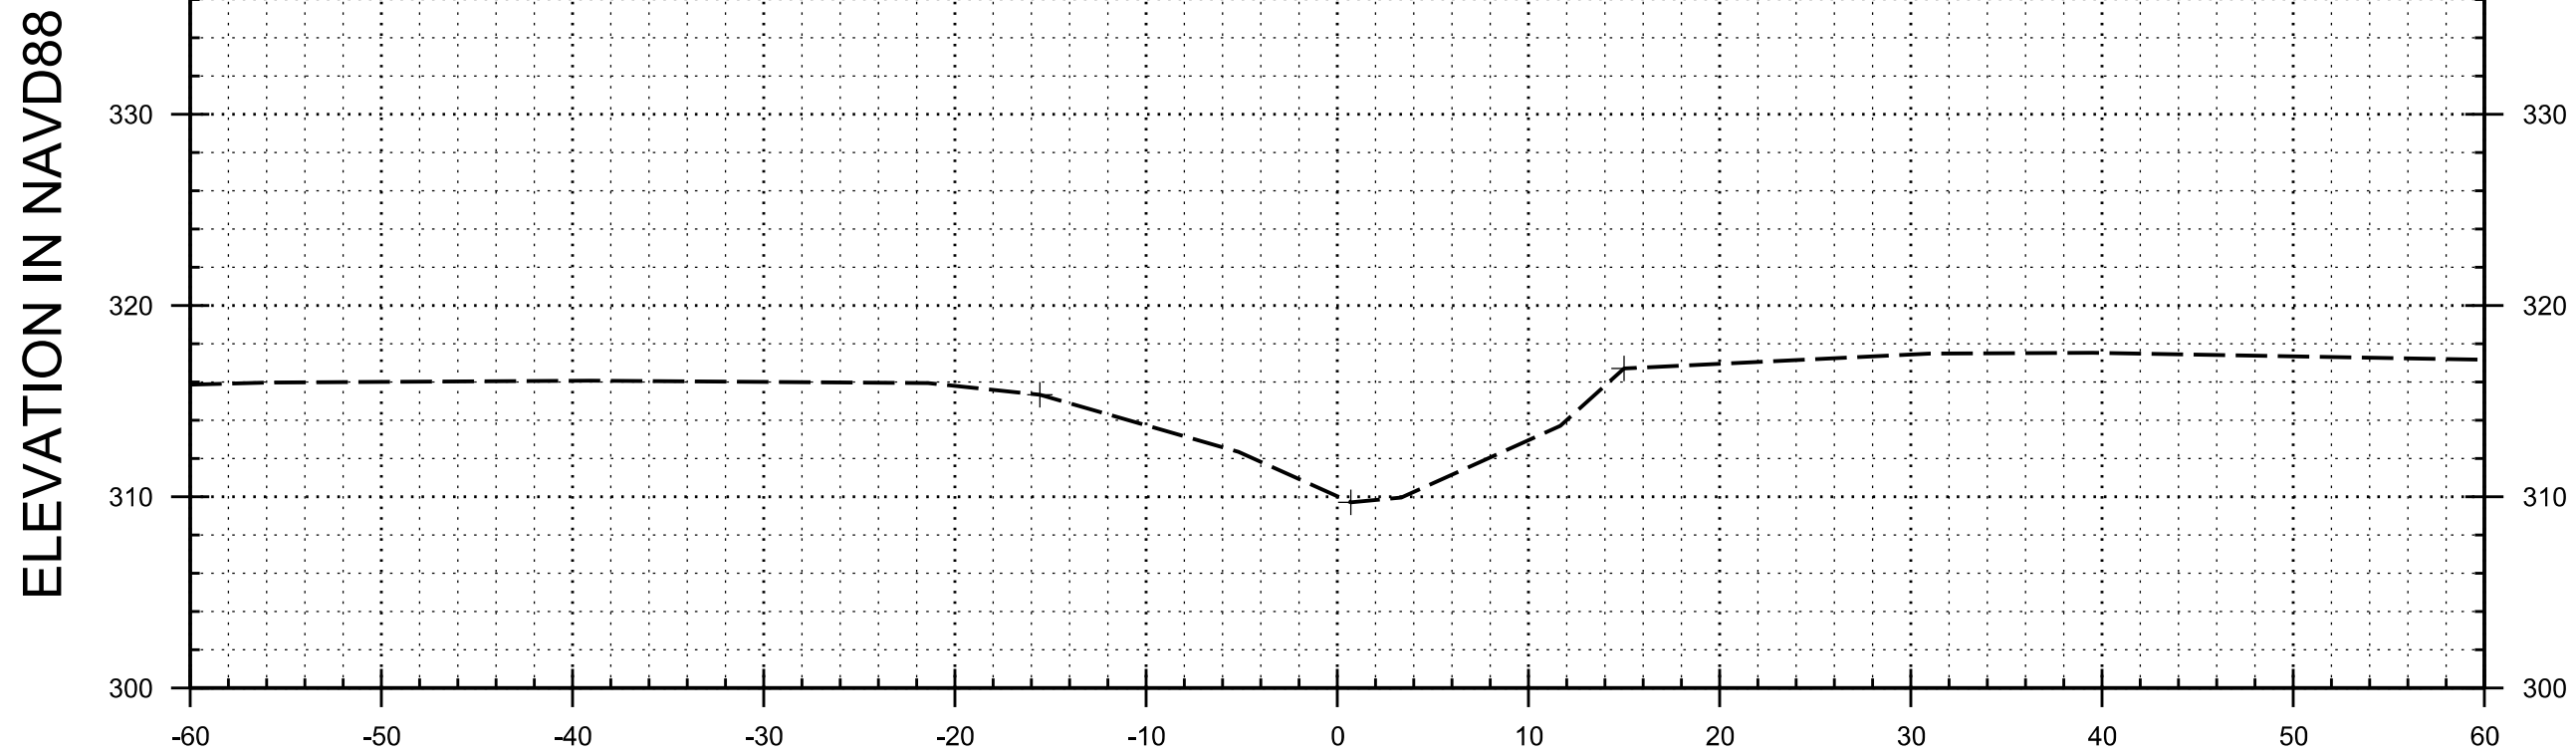

48+00

ELEVATION IN NAVD88

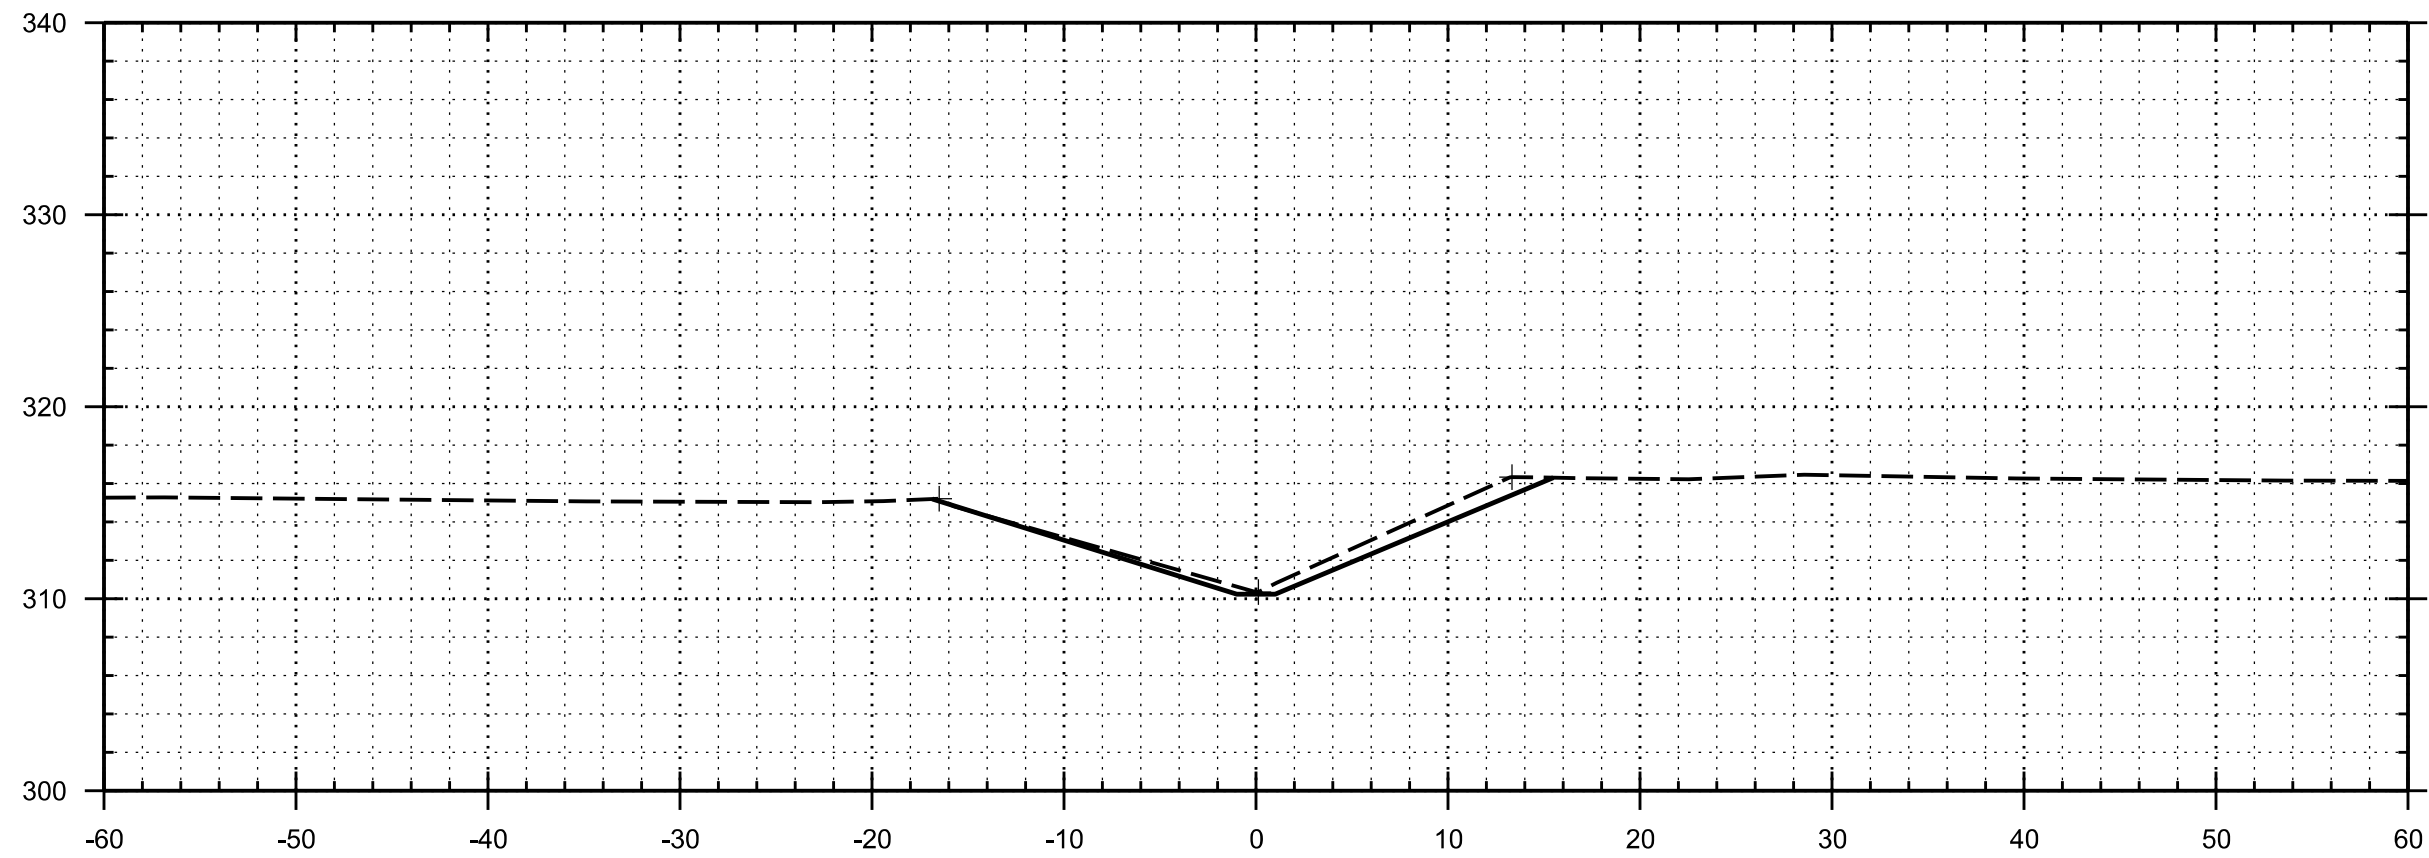

47+00

ELEVATION IN NAVD88

MISCELLANEOUS RELIEF WELLS -
ILLINOIS AND MISSOURI
ARMY CORPS OF ENGINEERS - MEMPHIS DISTRICT
SCOTT COUNTY / MISSISSIPPI COUNTY / MISSOURI
ALEXANDER COUNTY, ILLINOIS
CROSS SECTIONS
DITCH "D" STA. 44+00 TO STA. 48+00

U.S. ARMY CORPS OF ENGINEERS
MEMPHIS DISTRICT
MEMPHIS, TENNESSEE

DESIGNED BY: N. Adams	DATE: 2/16/2018	DESIGNED BY: N. Adams	DATE: 2/16/2018
DRAWN BY: MBA	CHECKED BY: MBA	DRAWN BY: MBA	CHECKED BY: MBA
SUBMITTED BY: Cory H. Williams, P.E.	CONTRACT NO.: W912EO-18-R-XXX	SUBMITTED BY: Cory H. Williams, P.E.	CONTRACT NO.: W912EO-18-R-XXX
FILE NAME: C-149_Bellevue-Charleston.dgn	FILE NUMBER:	FILE NAME: C-149_Bellevue-Charleston.dgn	FILE NUMBER:

MARK	DESCRIPTION	DATE	APPR.	MARK	DESCRIPTION	DATE	APPR.

